






TRUE NORTH ARROW
SHOWN ON THIS DRAWING
IS APPROXIMATE ONLY
AND MUST BE VERIFIED




① GENERAL LOCATION
1:50000
0 500m 1000m 2000m

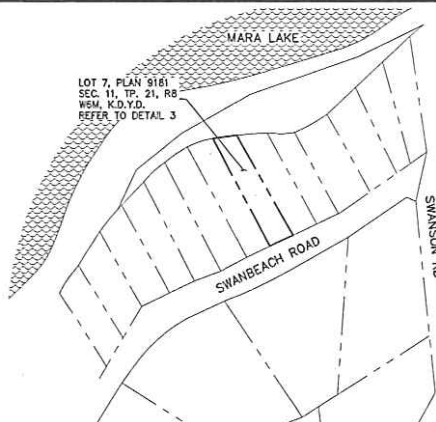


② VICINITY MAP
1:4000
0 40m 80m 160m

TRUE NORTH ARROW
SHOWN ON THIS DRAWING
IS APPROXIMATE ONLY
AND MUST BE VERIFIED

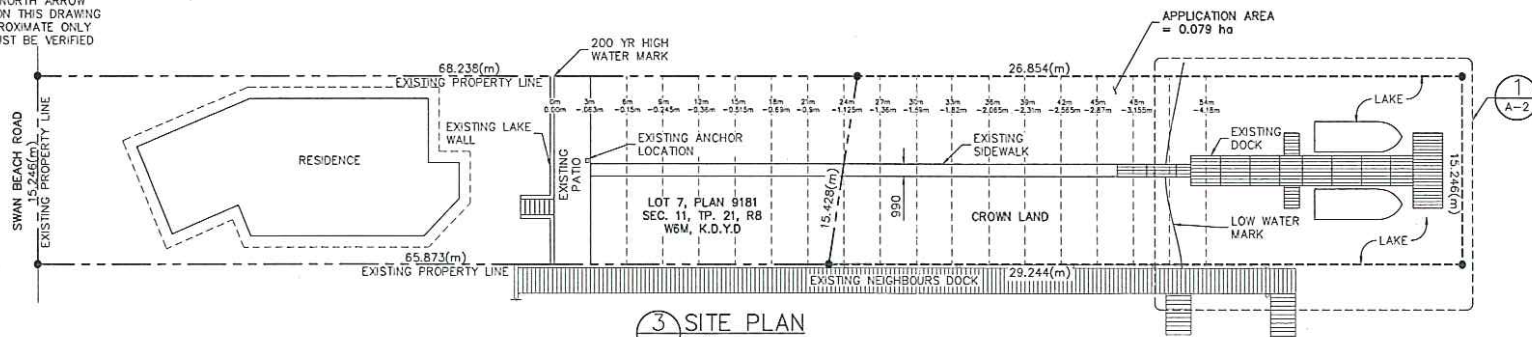

③ SITE PLAN
1:400
0 2m 4m 8m

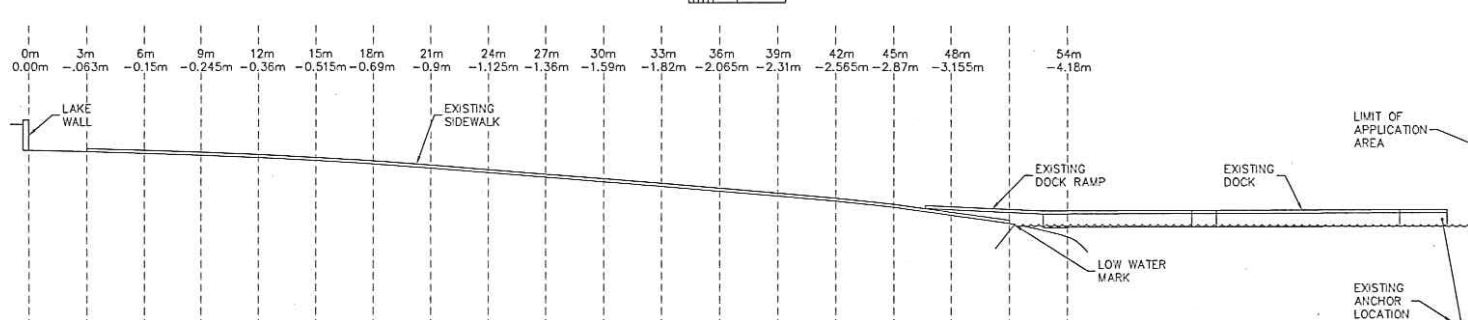

④ SIDE VIEW
1:250
0 2.5m 5m 10m

NOTES:

1. SITE PLAN INFORMATION OBTAINED FROM DRAWINGS PREPARED BY CANADIAN HANDRAFTERS LTD. DATED JUNE 18, 1997 AND SITE MEASUREMENTS TAKEN ON DECEMBER 28, 2013. THIS DRAWING DOES NOT REPRESENT A LEGAL SURVEY.

REV.	DESCRIPTION	BY	DATE
0	ISSUED FOR REVIEW	RM	JAN 02/14

TRK
ENGINEERING
HANGAR 9 5225 216TH ST.
LANGLEY, BC V2Y 2N3
TEL: (604) 574-6432
FAX: (604) 574-6431
EMAIL: mail@trkeng.com
WEB: www.trkeng.com

PROJECT:

663 SWAN BEACH RD
MARKS RESIDENCE

SWANSEA POINT BRITISH COLUMBIA

DRAWING TITLE:


SITE PLAN

SCALE:	AS NOTED	DRAWING NO.
CHECK BY:	R.M.	
DRAWN BY:	A.D.	
DATE:	JAN 02/14	
CAD FILE:	SITE PLAN	
PROJECT NUMBER:		
	T.B.D.	

A-1



TRUE NORTH ARROW
SHOWN ON THIS DRAWING
IS APPROXIMATE ONLY
AND MUST BE VERIFIED

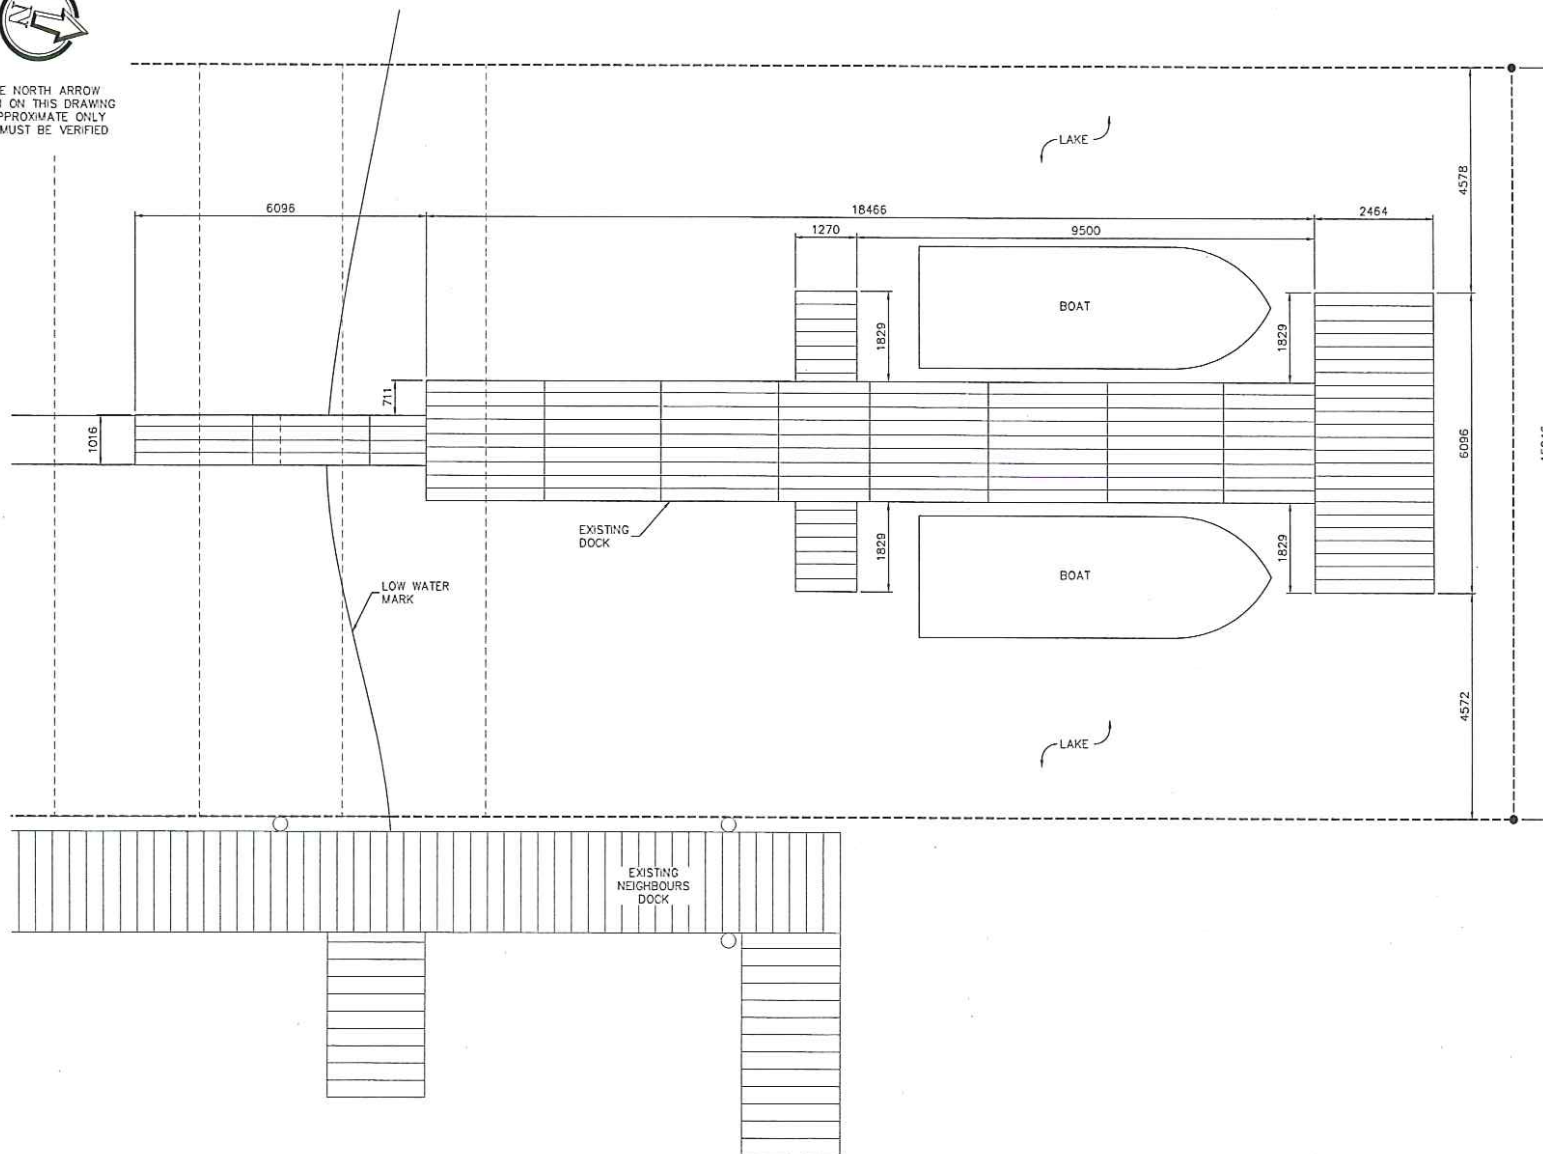

1 DOCK PLAN
1:100
0 1m 2m 4m

0	ISSUED FOR REVIEW	RM	JAN 02/14
REV.	DESCRIPTION	BY	DATE

TRK ENGINEERING
HANGAR 9 5225 216TH ST.
LANGLEY, BC V2Y 2H3
TEL: (604) 574-6432
FAX: (604) 574-6431
EMAIL: mol@trkeng.com
WEB: www.trkeng.com

PROJECT:

GG3 SWAN BEACH RD
MARKS RESIDENCE

SWANSEA POINT BRITISH COLUMBIA

DRAWING TITLE:

DOCK PLAN

SCALE: AS NOTED	DRAWING NO.
CHECK BY: R.M.	
DRAWN BY: A.D.	
DATE: JAN 02/14	
CAD FILE: DOCK PLAN	
PROJECT NUMBER: T.B.D.	

A-2







