


① t.o.Dock
1 : 64

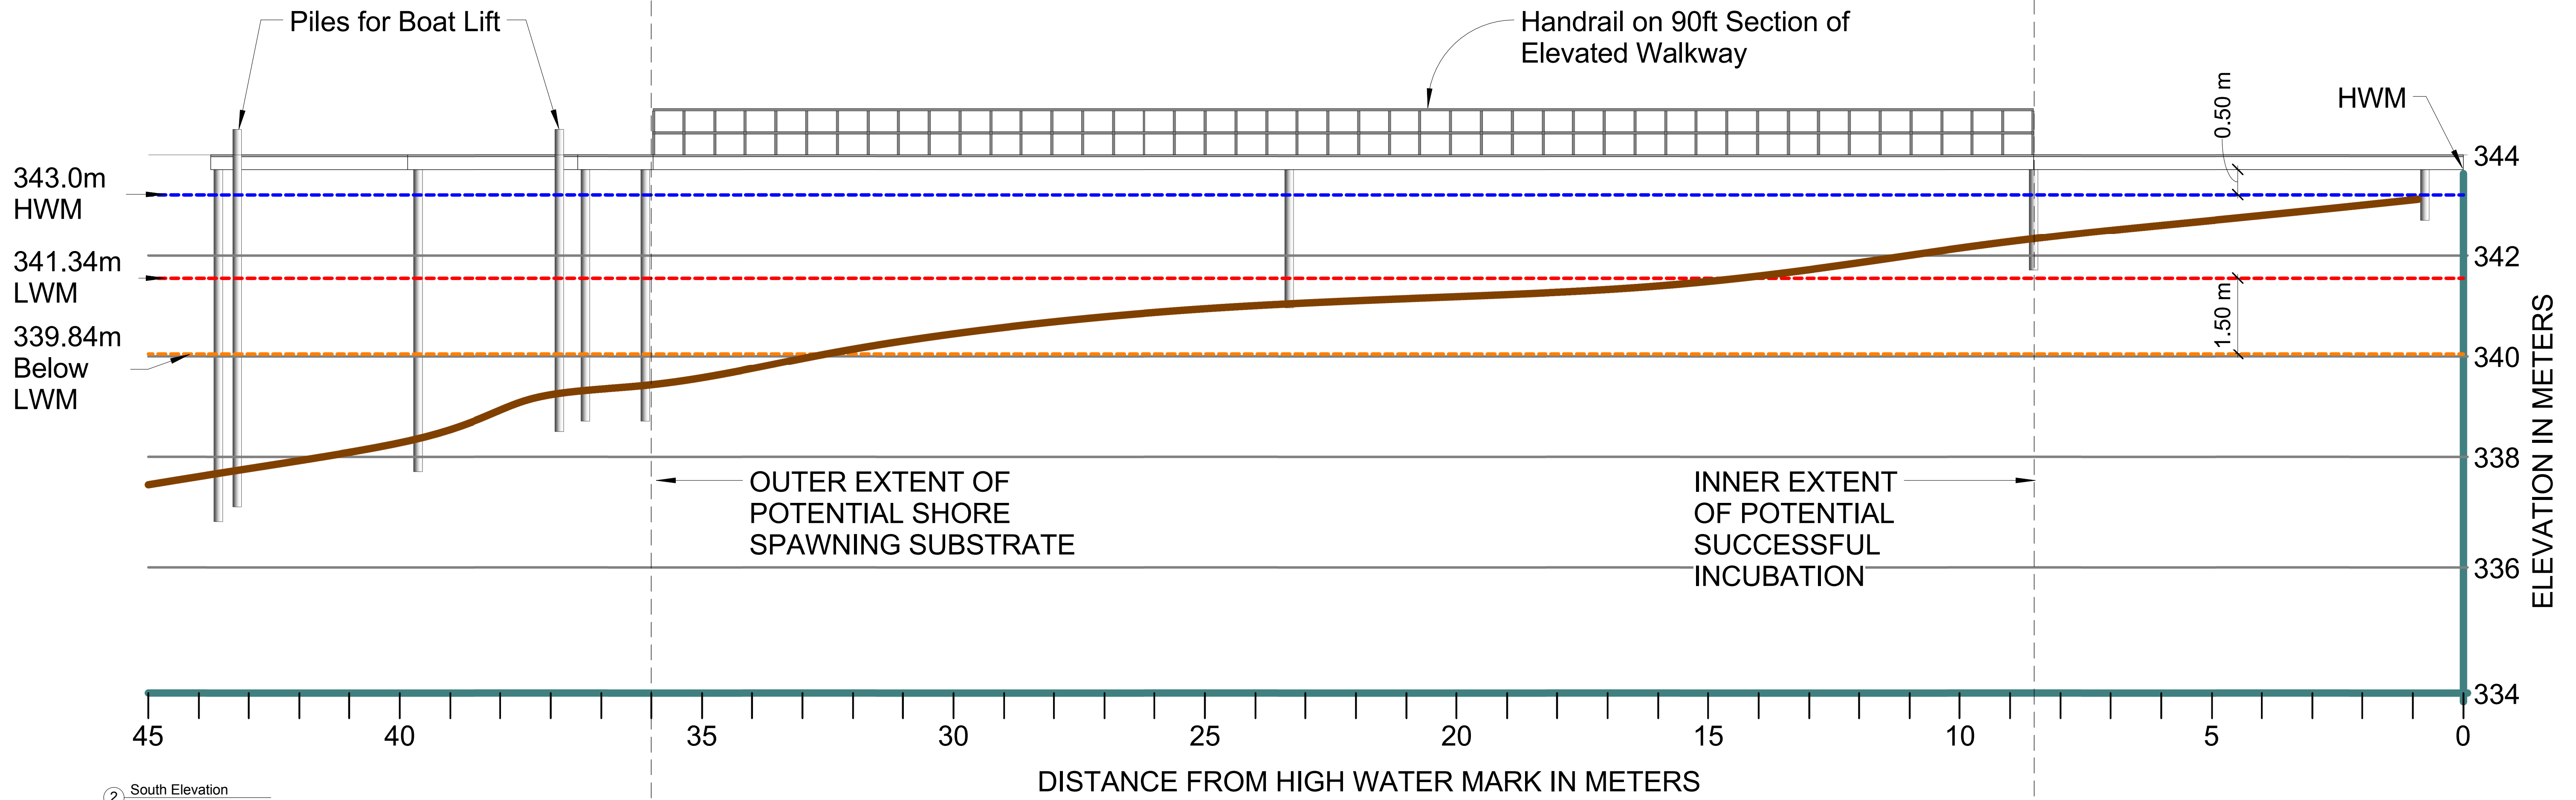

② South Elevation
1 : 64

Developer's Approval:
Name: _____
Date: _____
Signature: _____

No.	Description	Date

Rick Mervyn

Mervyn Fixed Dock

Dock, Water Levels & Potential Spawning Areas

Project number #03/Nex/2016

Date Mar 22/2016

Drawn by Perry, K

Checked by Rod, Lorna, Craig

FC12

Scale 1 : 64