


**Proposed Licence of Occupation  
Waters Fronting Public Lands**



SCALE: 1:5000  
ACAD. P.L. 302-441-096  
1165 Ave. 502-441-01

**Osoyoos**  
Canada's warmest welcome  
**TOWN OF OSOYOOS  
COMPOSITE PLAN**

**SCHEDULE A:  
ZONING MAP**  
**ZONING BYLAW No. 1085  
NOVEMBER, 1998  
AS AMENDED**  
UPDATED July 6, 2008

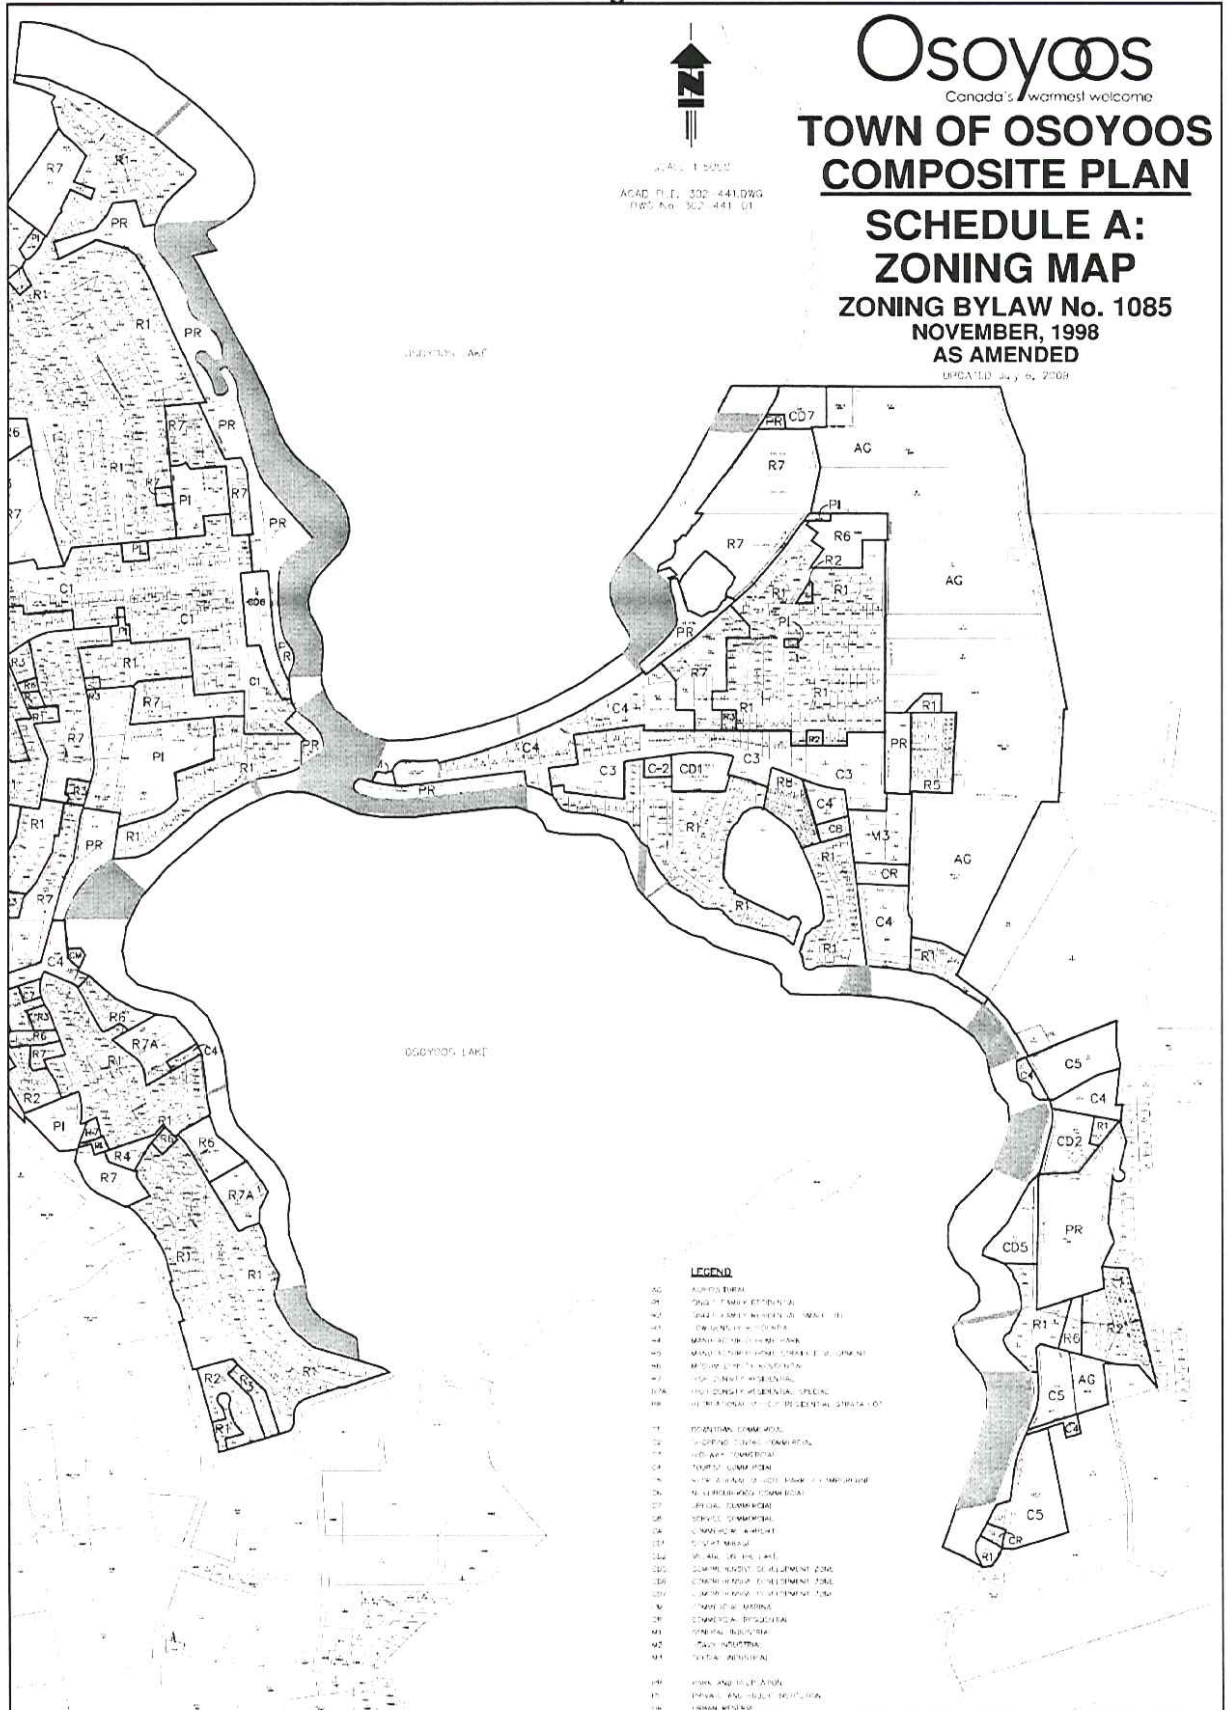

- LEGEND**
- AG AGRICULTURE
  - R1 SINGLE FAMILY RESIDENTIAL
  - R2 SINGLE FAMILY RESIDENTIAL (MAY 19)
  - R3 SINGLE FAMILY RESIDENTIAL
  - R4 MEDIUM DENSITY RESIDENTIAL
  - R5 MEDIUM DENSITY RESIDENTIAL (SPECIAL)
  - R6 MEDIUM DENSITY RESIDENTIAL
  - R7 HIGH DENSITY RESIDENTIAL SPECIAL
  - R7A MEDIUM DENSITY RESIDENTIAL (SPECIAL)
  - PR PROVISIONAL RESIDENTIAL STRAIGHT LOT
  - PI INDUSTRIAL
  - CR COMMERCIAL
  - M3 COMMERCIAL
  - C1 COMMERCIAL
  - C2 COMMERCIAL
  - C3 COMMERCIAL
  - C4 COMMERCIAL
  - C5 COMMERCIAL
  - C6 COMMERCIAL
  - C7 COMMERCIAL
  - CD1 COMMERCIAL DEVELOPMENT
  - CD2 COMMERCIAL DEVELOPMENT
  - CD3 COMMERCIAL DEVELOPMENT
  - CD4 COMMERCIAL DEVELOPMENT
  - CD5 COMMERCIAL DEVELOPMENT
  - CD6 COMMERCIAL DEVELOPMENT
  - CD7 COMMERCIAL DEVELOPMENT
  - AG AGRICULTURE
  - PR PROVISIONAL RESIDENTIAL STRAIGHT LOT
  - PI INDUSTRIAL
  - CR COMMERCIAL
  - M3 COMMERCIAL
  - C1 COMMERCIAL
  - C2 COMMERCIAL
  - C3 COMMERCIAL
  - C4 COMMERCIAL
  - C5 COMMERCIAL
  - C6 COMMERCIAL
  - C7 COMMERCIAL
  - CD1 COMMERCIAL DEVELOPMENT
  - CD2 COMMERCIAL DEVELOPMENT
  - CD3 COMMERCIAL DEVELOPMENT
  - CD4 COMMERCIAL DEVELOPMENT
  - CD5 COMMERCIAL DEVELOPMENT
  - CD6 COMMERCIAL DEVELOPMENT
  - CD7 COMMERCIAL DEVELOPMENT