


SITE PLAN- TOP VIEW

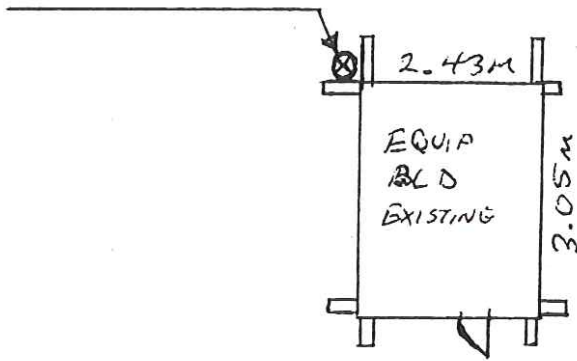


WKP
HYDRO
POLE
TOWER



SCALE :

- 1" = 100'
- 1 cm = 1 m

SITE PLAN & SIDE VIEW

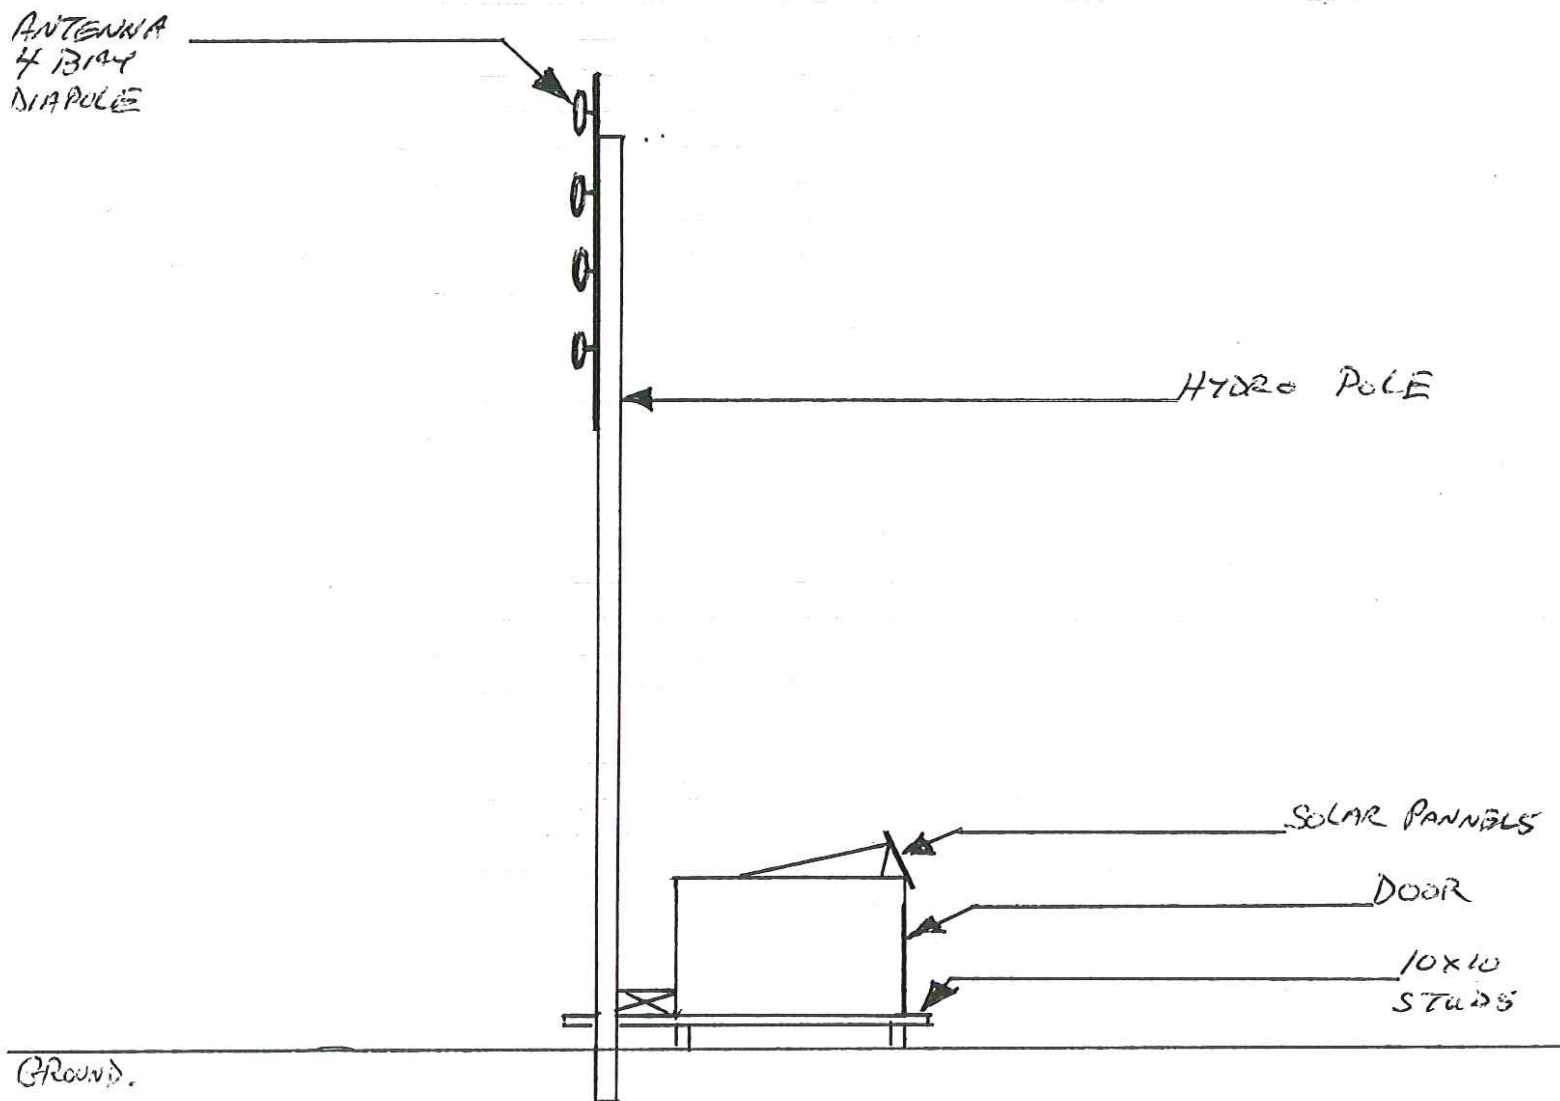

SCALE 8
- 1 : 100
- 1 cm = 1 m