



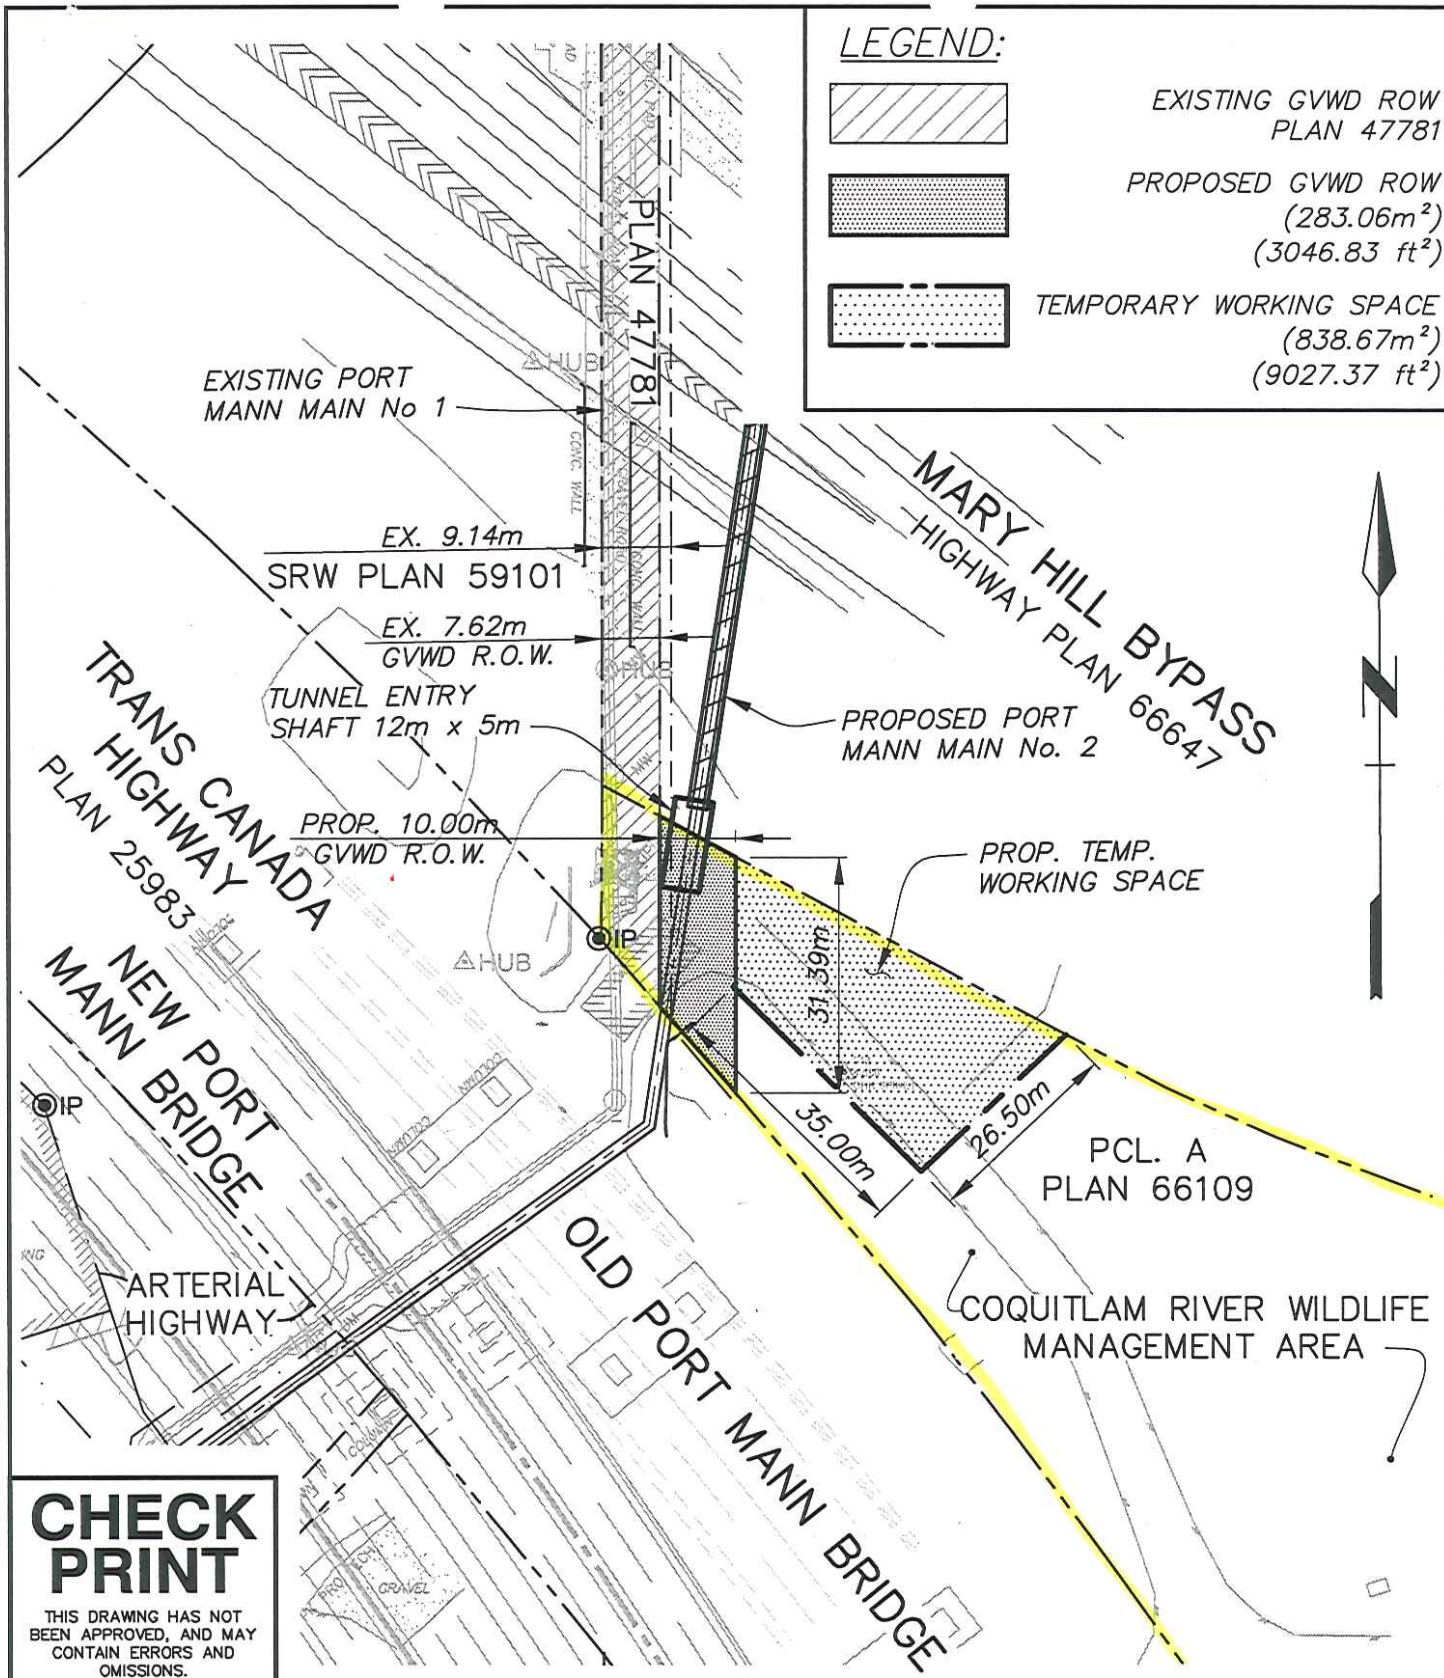

CHECK PRINT

THIS DRAWING HAS NOT BEEN APPROVED, AND MAY CONTAIN ERRORS AND OMISSIONS.

								GREATER VANCOUVER WATER DISTRICT				
								Design: JGM	PORT MANN MAIN No. 2 CAPE HORN PUMP STATION No. 1 TO NORTH SHAFT SITE PLAN		SCALE: 1:1000	
							Drawn: PHH	DISTRICT FILE W-3047				
							Checked: _____					
P1	OCT 2013	JGM	PHH				ISSUED FOR DRAWING REVIEW	Approved _____	CROWN LAND TENURE APPLICATION PROPOSED Ø1524mm STEEL WATERMAIN COQUITLAM		DRAWING NUMBER X-212	
Iss.	Date	Desn	Dr'n	Chk'd	App'd		Description	Manager _____				
0 20 Bar Is 20mm On Original Drawing. If Not On This Sheet, Adjust Scales Accordingly												
								SUPERSEDES PRINTS OF THIS DOCUMENT CODE WITH LETTERS PREVIOUS TO ➡				P1

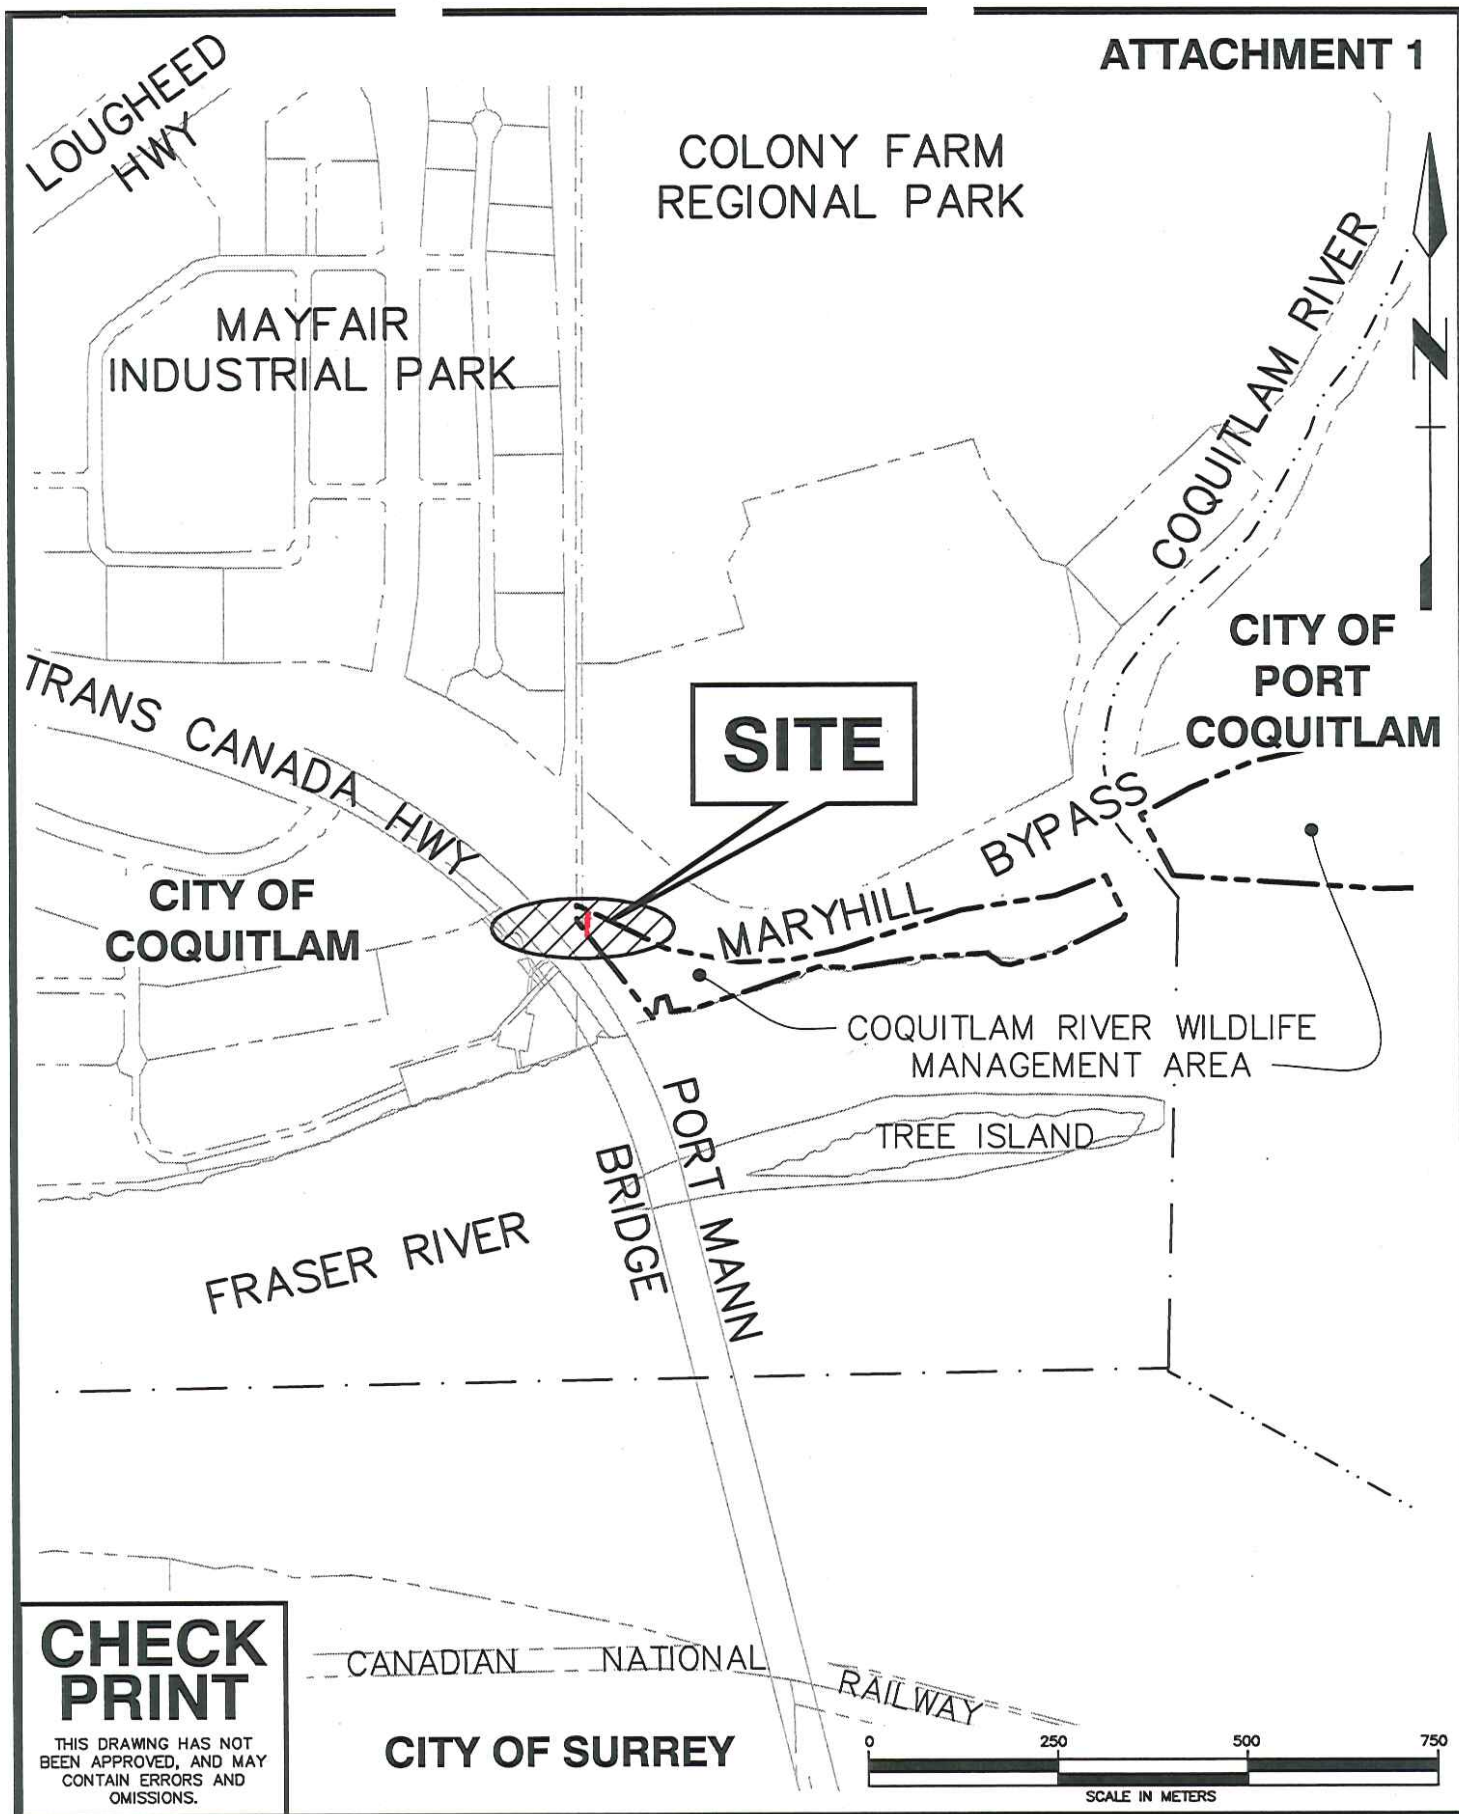

**GREATER VANCOUVER WATER DISTRICT
PORT MANN MAIN No. 2**

SCALE: 1:10,000

GENERAL LOCATION MAP

PHH/OCT/2013
SK. X-213/W-3047

