


LOT 1, LANGLEY TOWNSITE TOWNSHIP II
 NEW WESTMINSTER DISTRICT
 PLAN 9933

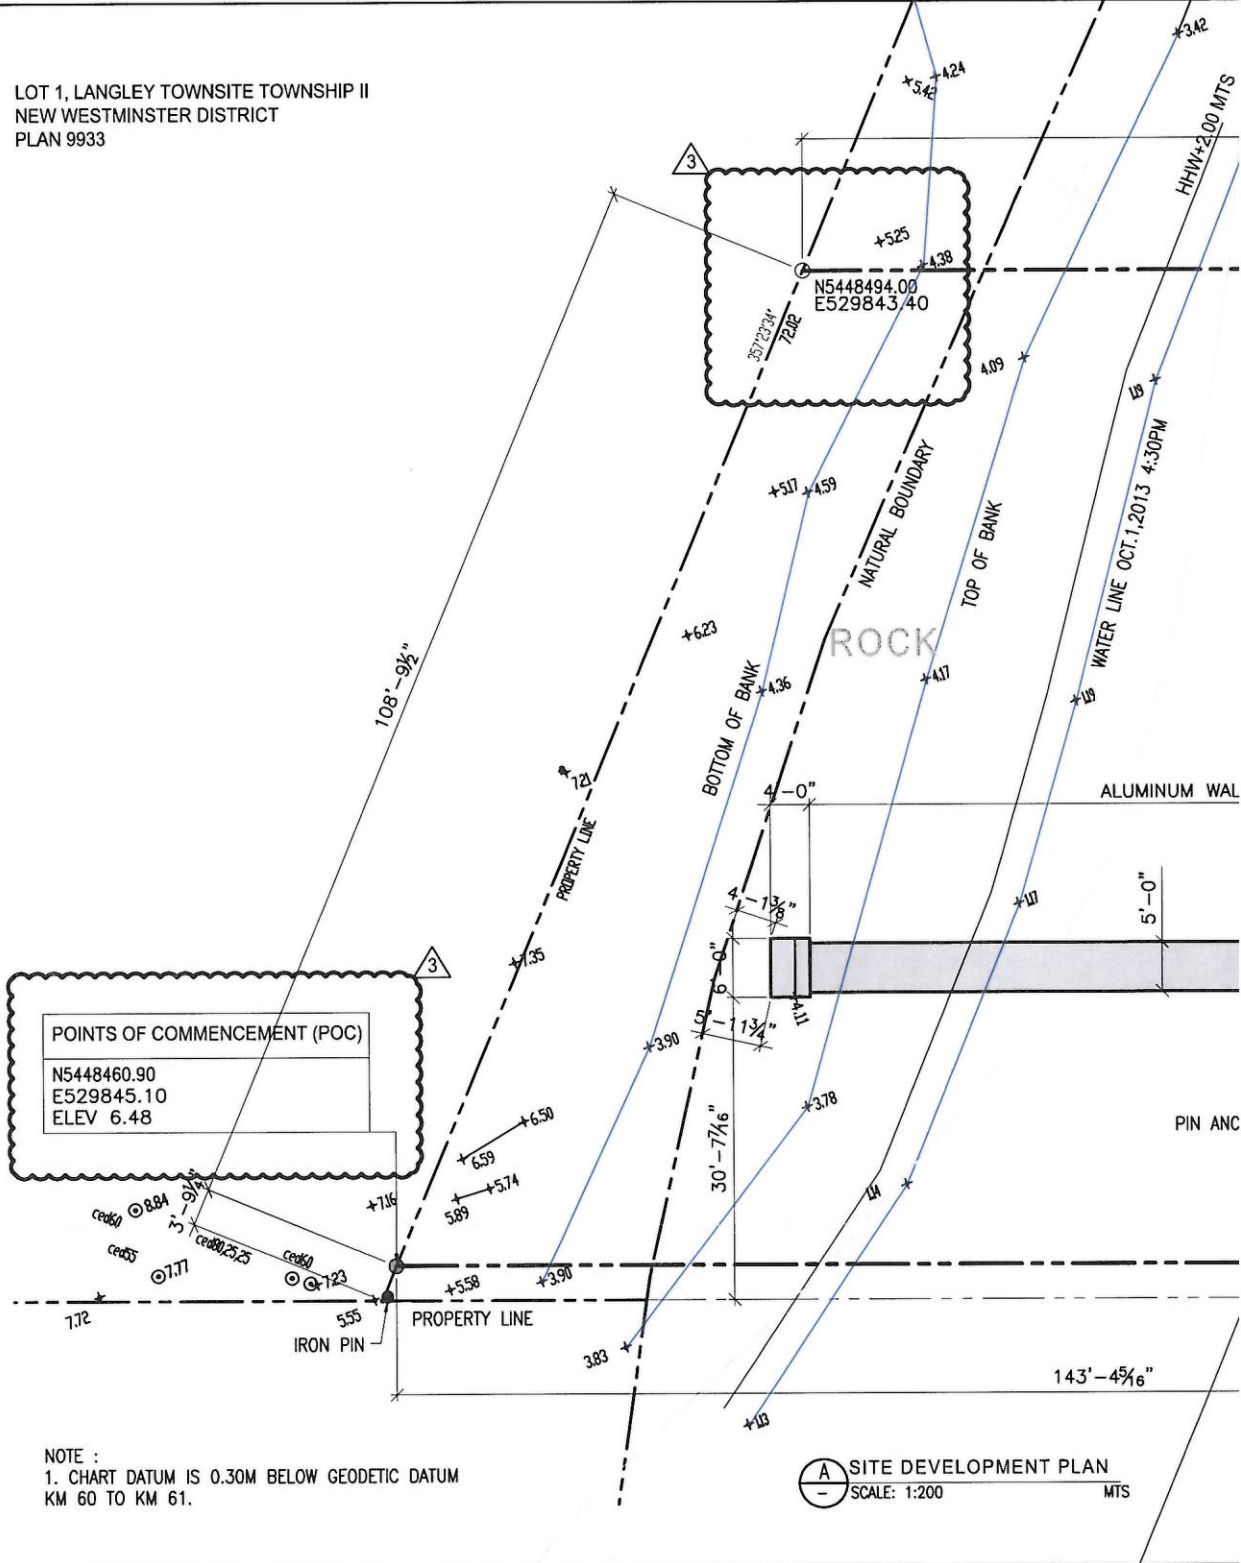

NOTE :
 1. CHART DATUM IS 0.30M BELOW GEODETIC DATUM
 KM 60 TO KM 61.

(A) SITE DEVELOPMENT PLAN
 - SCALE: 1:200 MTS

REVISION	DESCRIPTION	DRAWN	CHECK	D.CHECK	DATE	D.CHECK
					DATE:	08.19.14
					SCALE:	AS SHOWN
02	REVISED LEASE COORDINATES	FA	PL		08.19.14	DRAWN: F.ABELLANOSA
02	REVISED ABUTMENT & ALUM. WALKWAY	FA	PL		04.14.14	DESIGN: P.LONGWOOD
01	REVISED ANCHORING AND DETAILS	FA	PL		04.09.14	CHECK: P.LONGWOOD

DRAWING CONTENT:
LARGE SCALE SIT



A GENERAL SITE PLAN "A"
 SCALE: 1:20000 MTS

						DATE:	04.09.14	DRAWING CONTENT:
						SCALE:	AS SHOWN	
						DRAWN:	F.ABELLANOSA	
						DESIGN:	M. REZAI	
						CHECK:	A. SAFAI	
REVISION	DESCRIPTION	DRAWN	CHECK	D.CHECK	DATE	D.CHECK		GENERAL SITE PL