


Small Scale General Site Plan 'B'

Application Location
430 Smugglers Cove Rd.
Lot 5
District Lot 1605
Bowen Island
Strata Plan VAS2806

HOWE SOUND




Application Area
Total Area: 0.077 ha

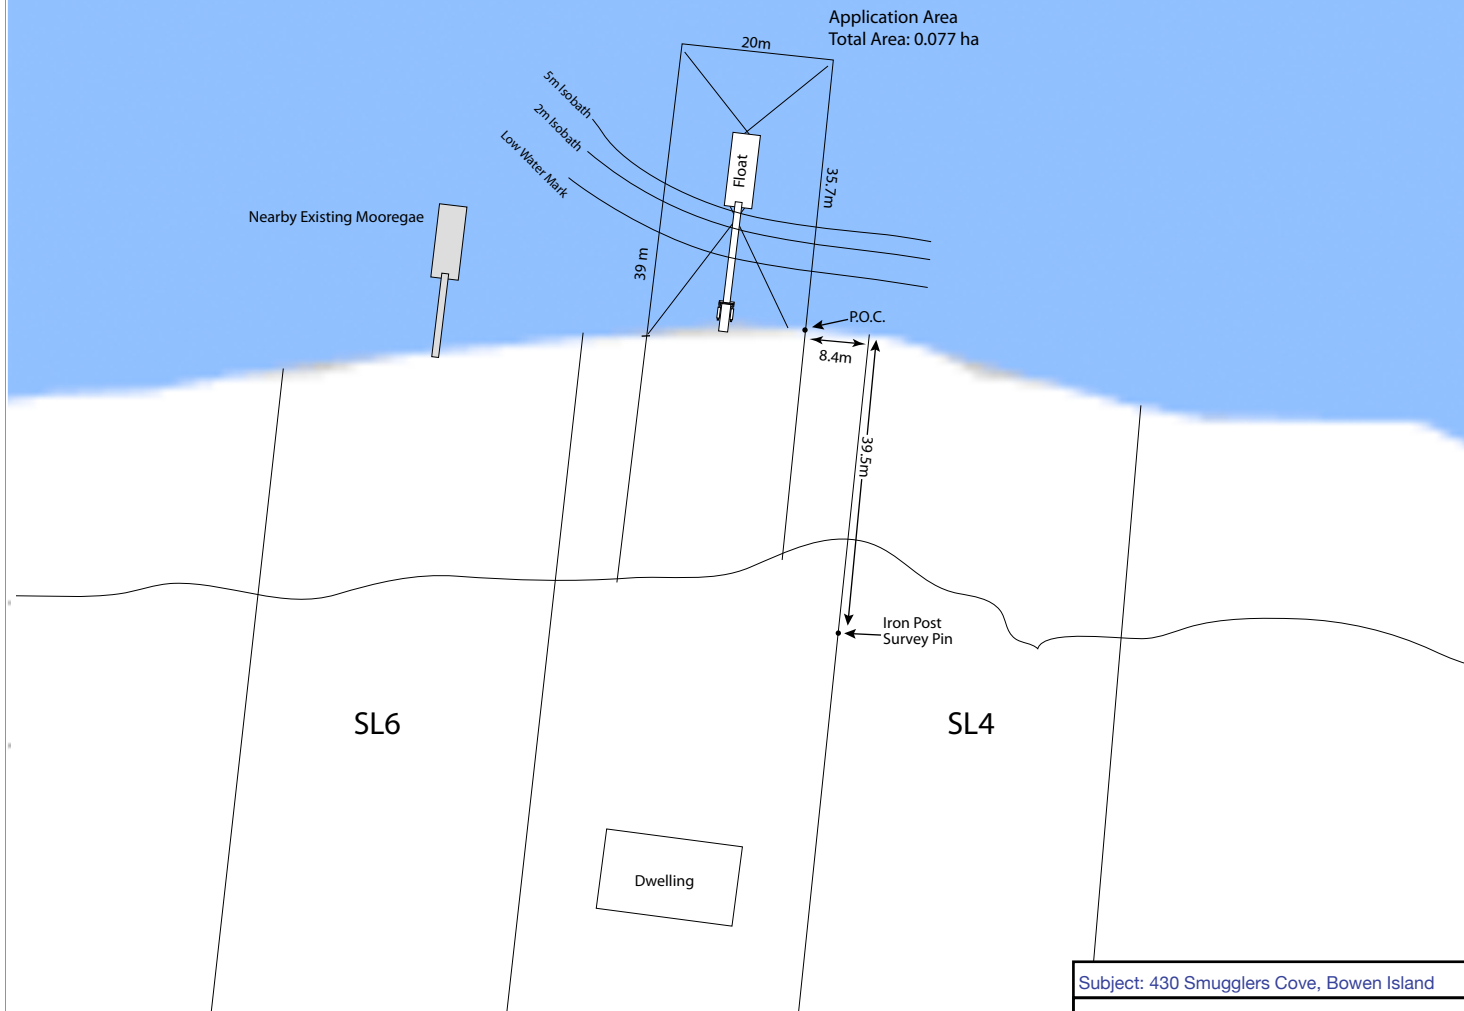

iMapBC Mapping

Legend

- ☐ Land Districts - Tantalus - Ot
 - ☐ Land Act Survey Parcels - T
- TileCache

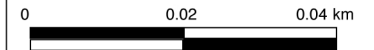

1: 1,000

Copyright/Disclaimer

The material contained in this web site is owned by the Government of British Columbia and protected by copyright law. It may not be reproduced or redistributed without the prior written permission of the Province of British Columbia. To request permission to reproduce all or part of the material on this web site please complete the Copyright Permission Request Form which can be accessed through the Copyright Information Page.

CAUTION: Maps obtained using this site are not designed to assist in navigation. These maps may be generalized and may not reflect current conditions. Uncharted hazards may exist. DO NOT USE THESE MAPS FOR NAVIGATIONAL PURPOSES.

Datum: NAD83

Projection: NAD_1983_BC_Environment_Albers

Subject: 430 Smugglers Cove, Bowen Island

KINGFISHER DOCKS LTD.

Date: November 18, 2017 Drawing No:469

Drawn by: RJS Scale: 1:1000