



UNSURVEYED CROWN LAND

LOT 1
PLAN 41749

LOT 2
PLAN 41749

BEAR CREEK ROAD


UNSURVEYED CROWN LAND

UNSURVEYED CROWN LAND

- NOTES
- ELEVATIONS ARE NOT GEODETIC.
 - CONTOUR INTERVAL = 1.00m
 - SURVEY DATE AUGUST 22, 2002
 - LOT 2, DISTRICT LOT 2176, O.D.Y.D., PLAN 41749
 - DISTANCES ARE IN METRES AND DECIMALS THEREOF



Scale 1:2000 Metric

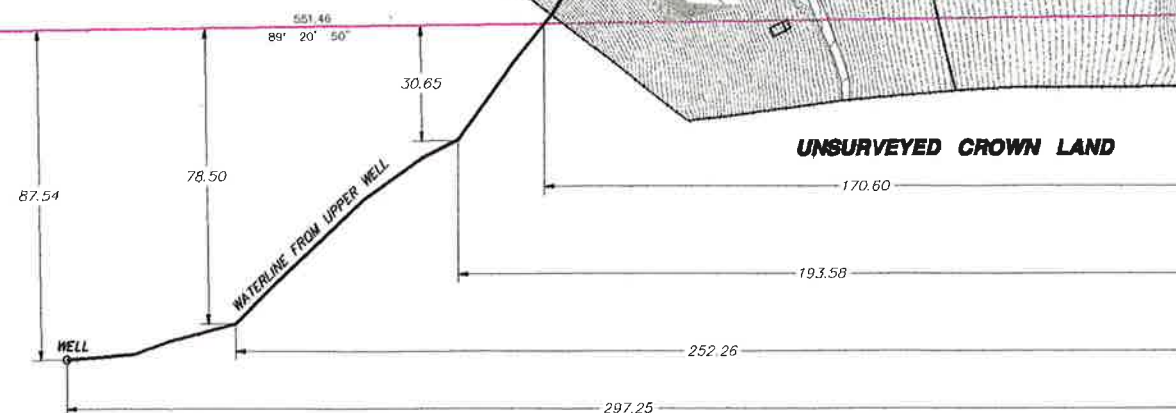

LEGEND	
CABLE TV	CAP
GAS	CATCH BASIN
SAN. SEWER	ELECTRICAL BOX
STORM SEWER	HYDRANT
U.G. ELECTRICAL	VALVE
U.G. TELEPHONE	LAMP STANDARD
WATER	
	SAN # SANITARY MH (EXISTING OR FUTURE)
	SAN # SANITARY MH (PROPOSED)
	STM # STORM MH (EXISTING OR FUTURE)
	STM # STORM MH (PROPOSED)
	TRANSFORMER
	UTILITY JUNCTION BOX

No.	DATE	BY	REVISION	Chk'd	No.	DATE	BY	REVISION	Chk'd
01	09/25/02	BMC	ADDITIONAL DIMENSIONING						
00	09/09/02	BMC	ISSUED TO CLIENT						



DRAWN	BMC
JOB NO.	02-210
FILE	02-210.DWG
DATE	AUG 2002
SCALE	1:2000

ADVANCED SURVEYING LTD.		TEL 250-765-4600
3306 SEXSMITH ROAD, KELOWNA		FAX 250-765-7338
JEFF WATSON		
524 BEAR CREEK ROAD		
SITE PLAN		

DRAWING NO.	02
REV. NO.	01