
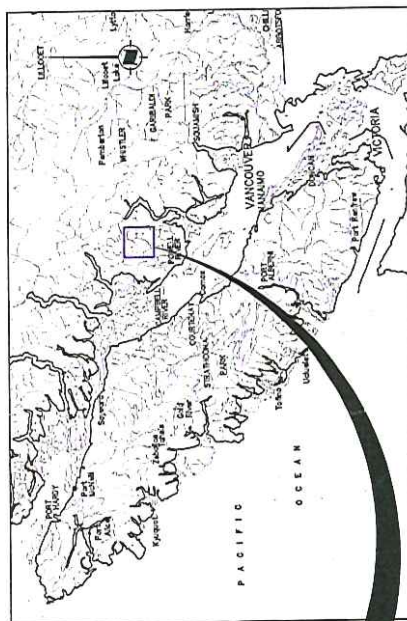


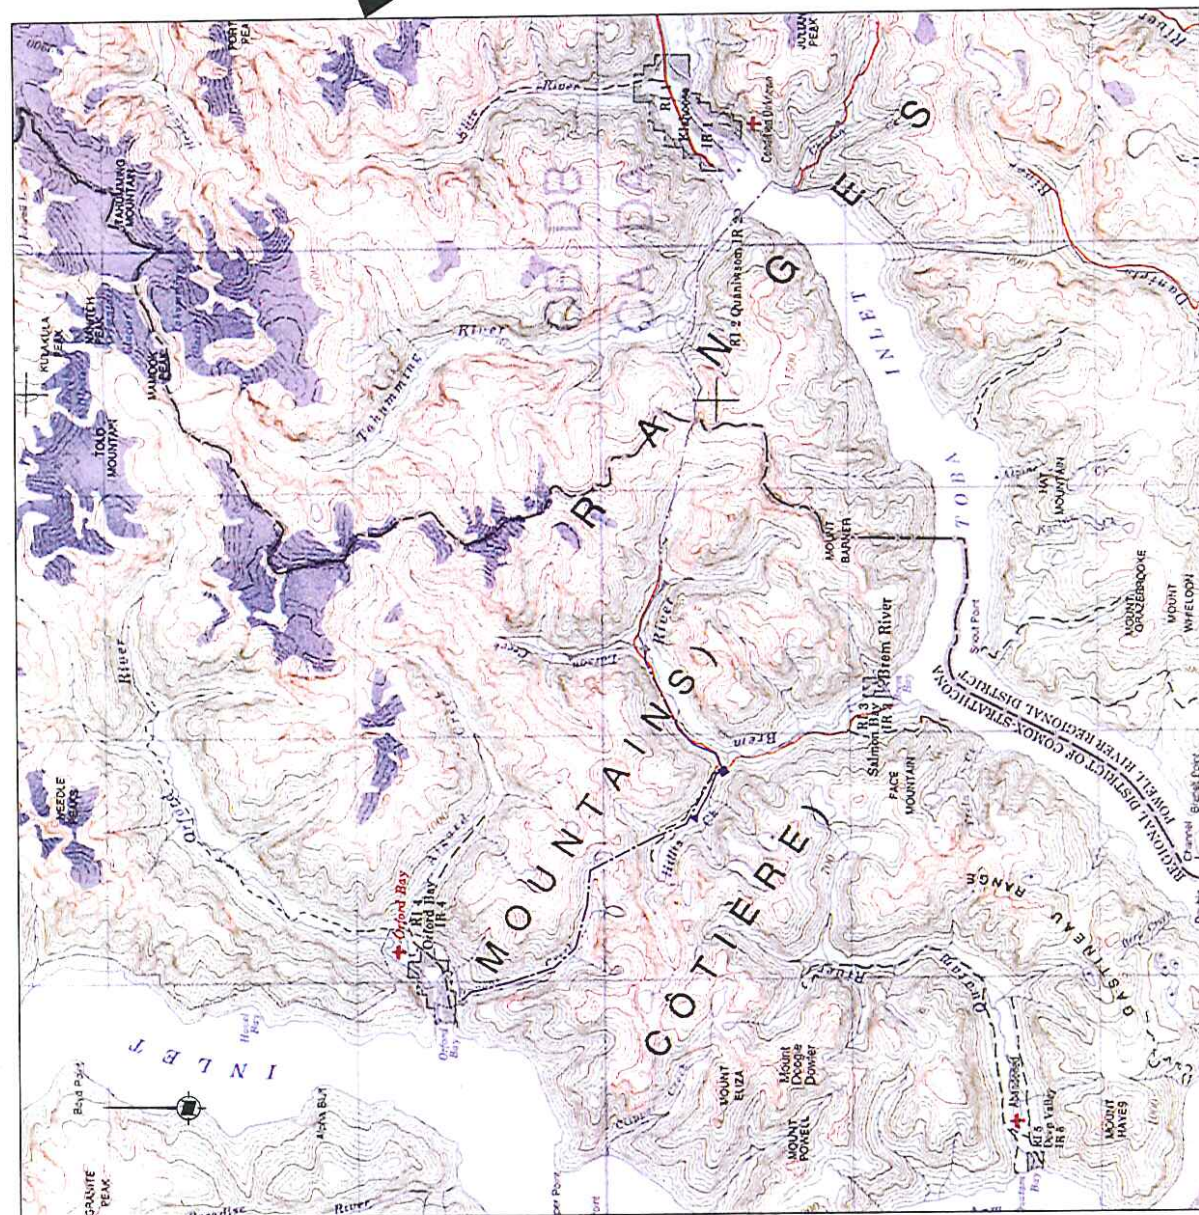

SOUTHWESTERN BRITISH COLUMBIA
N.T.S.

- ▲ INTAKE
- PENSTOCK
- POWERHOUSE
- TRANSMISSION LINE (TOWARD CHUSAN CREEK PROJECT)

BASE MAP: NTS 92K

SCALE 0 2000 3000 4000 5000 metres

HAWKEYE POWER CORPORATION

HILLIS CREEK HYDROELECTRIC PROJECT


LOCATION PLAN

FIGURE 1

DATE JUN 2008

DWG. No.

R 0

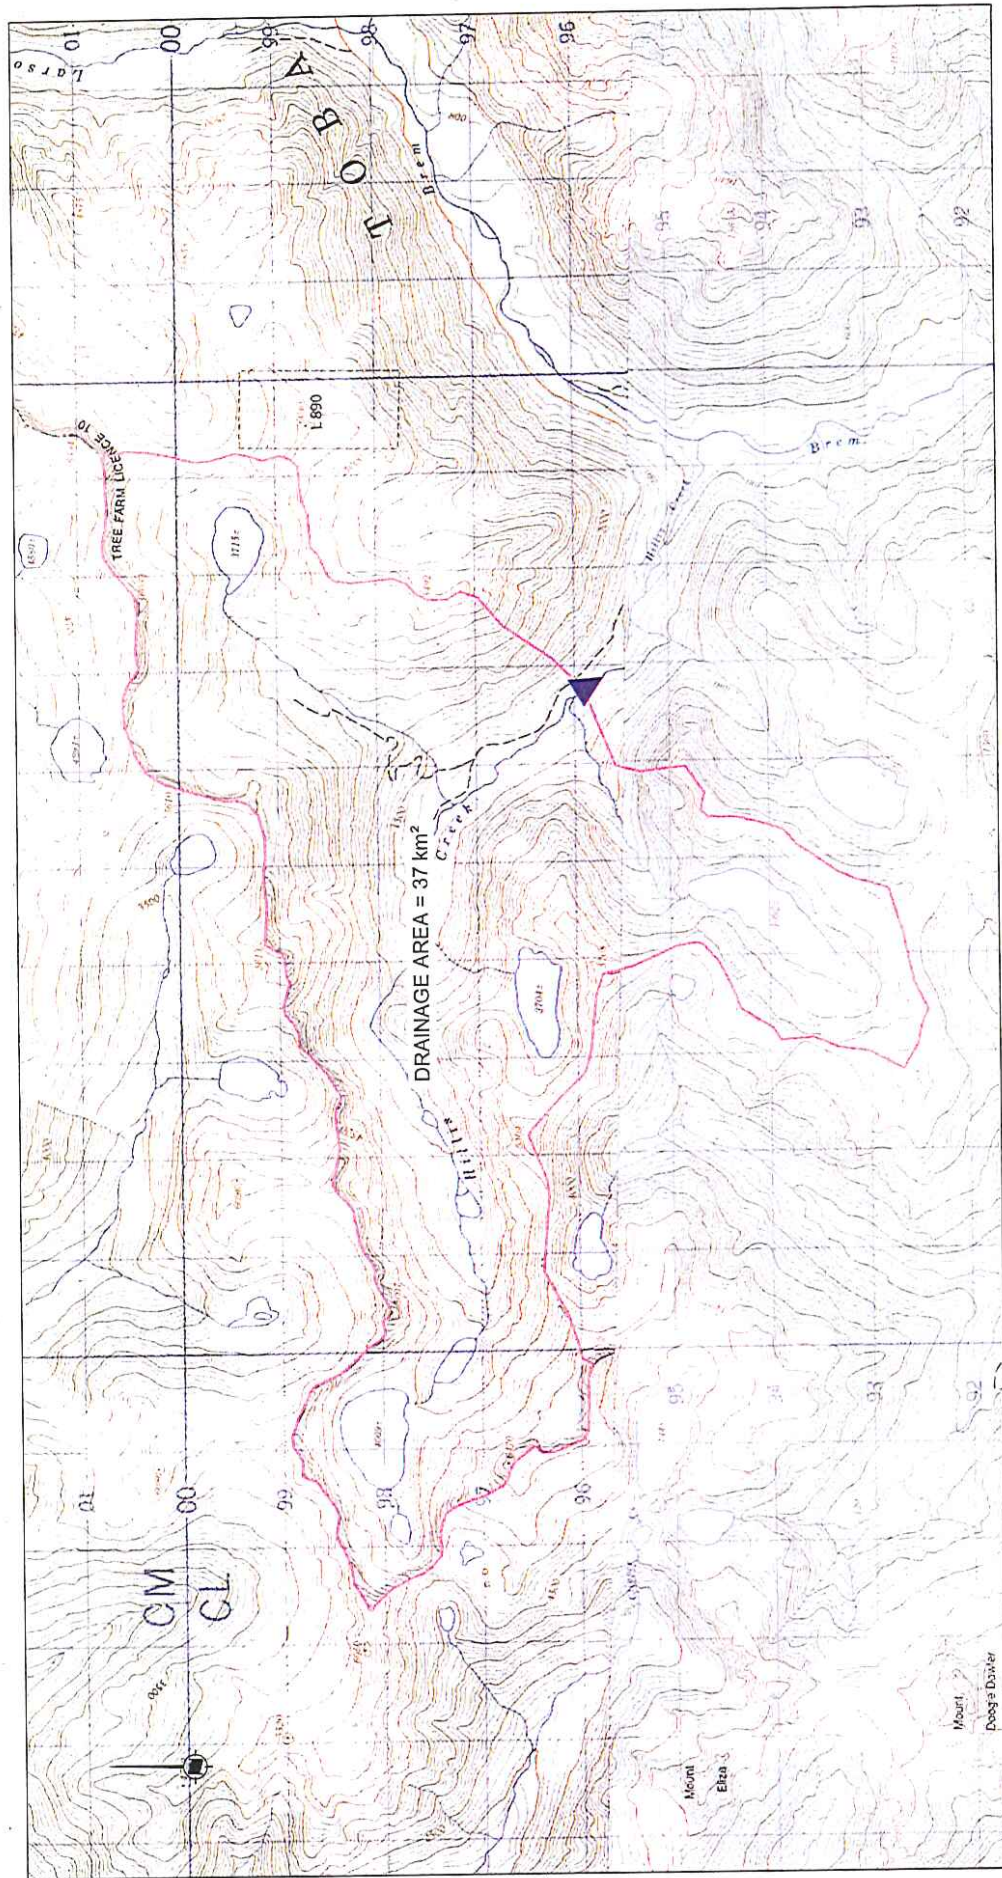

BASE MAP: NTS 92K10 & 92K7.

SCALE 0 500 1000 1500 2000 metres


HAWKEYE POWER CORPORATION

HILLIS CREEK HYDROELECTRIC PROJECT

DRAINAGE BASIN BOUNDARIES

FIGURE 2

DATE JUN 2008 DWG. No. R 0

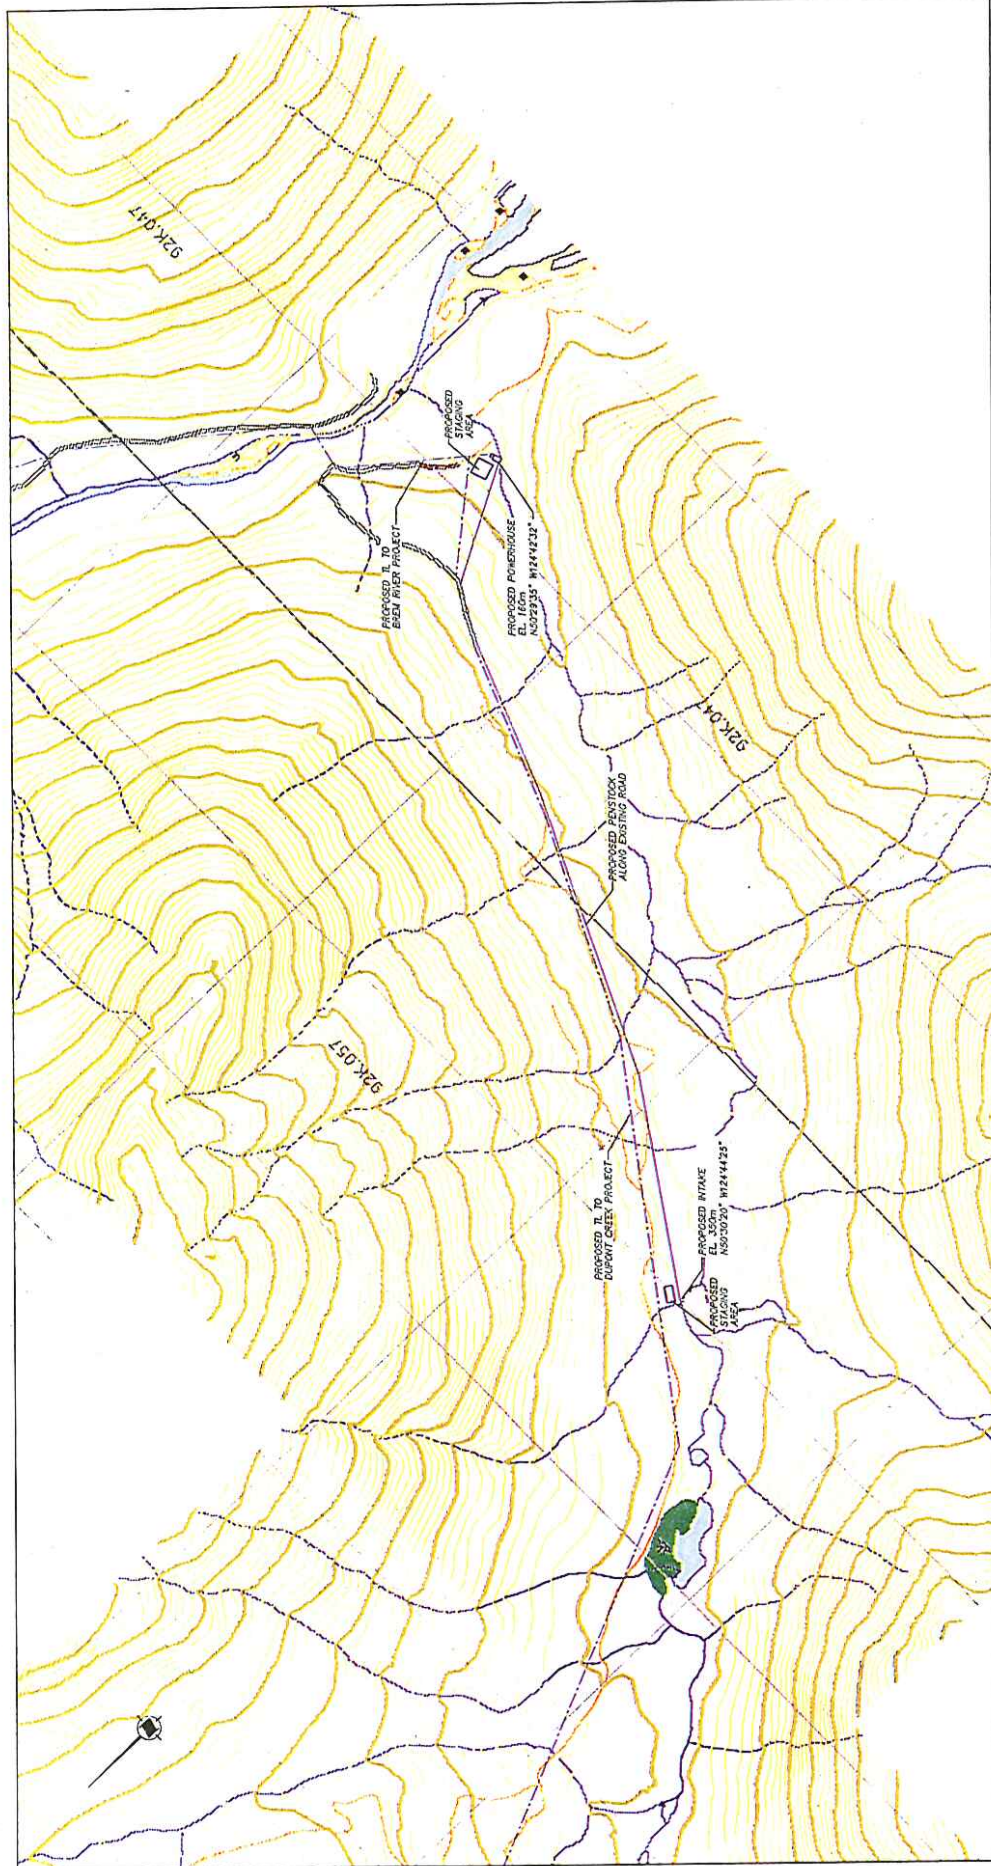

BASE MAP: COPIED FROM BC ONLINE CADASTER MAPS
 SCALE 0 150 300 450 600 metres


HAWKEYE POWER CORPORATION

HILLIS CREEK HYDROELECTRIC PROJECT

PROJECT LAYOUT

FIGURE 3

DATE JUN 2008 DWG. No. R 0

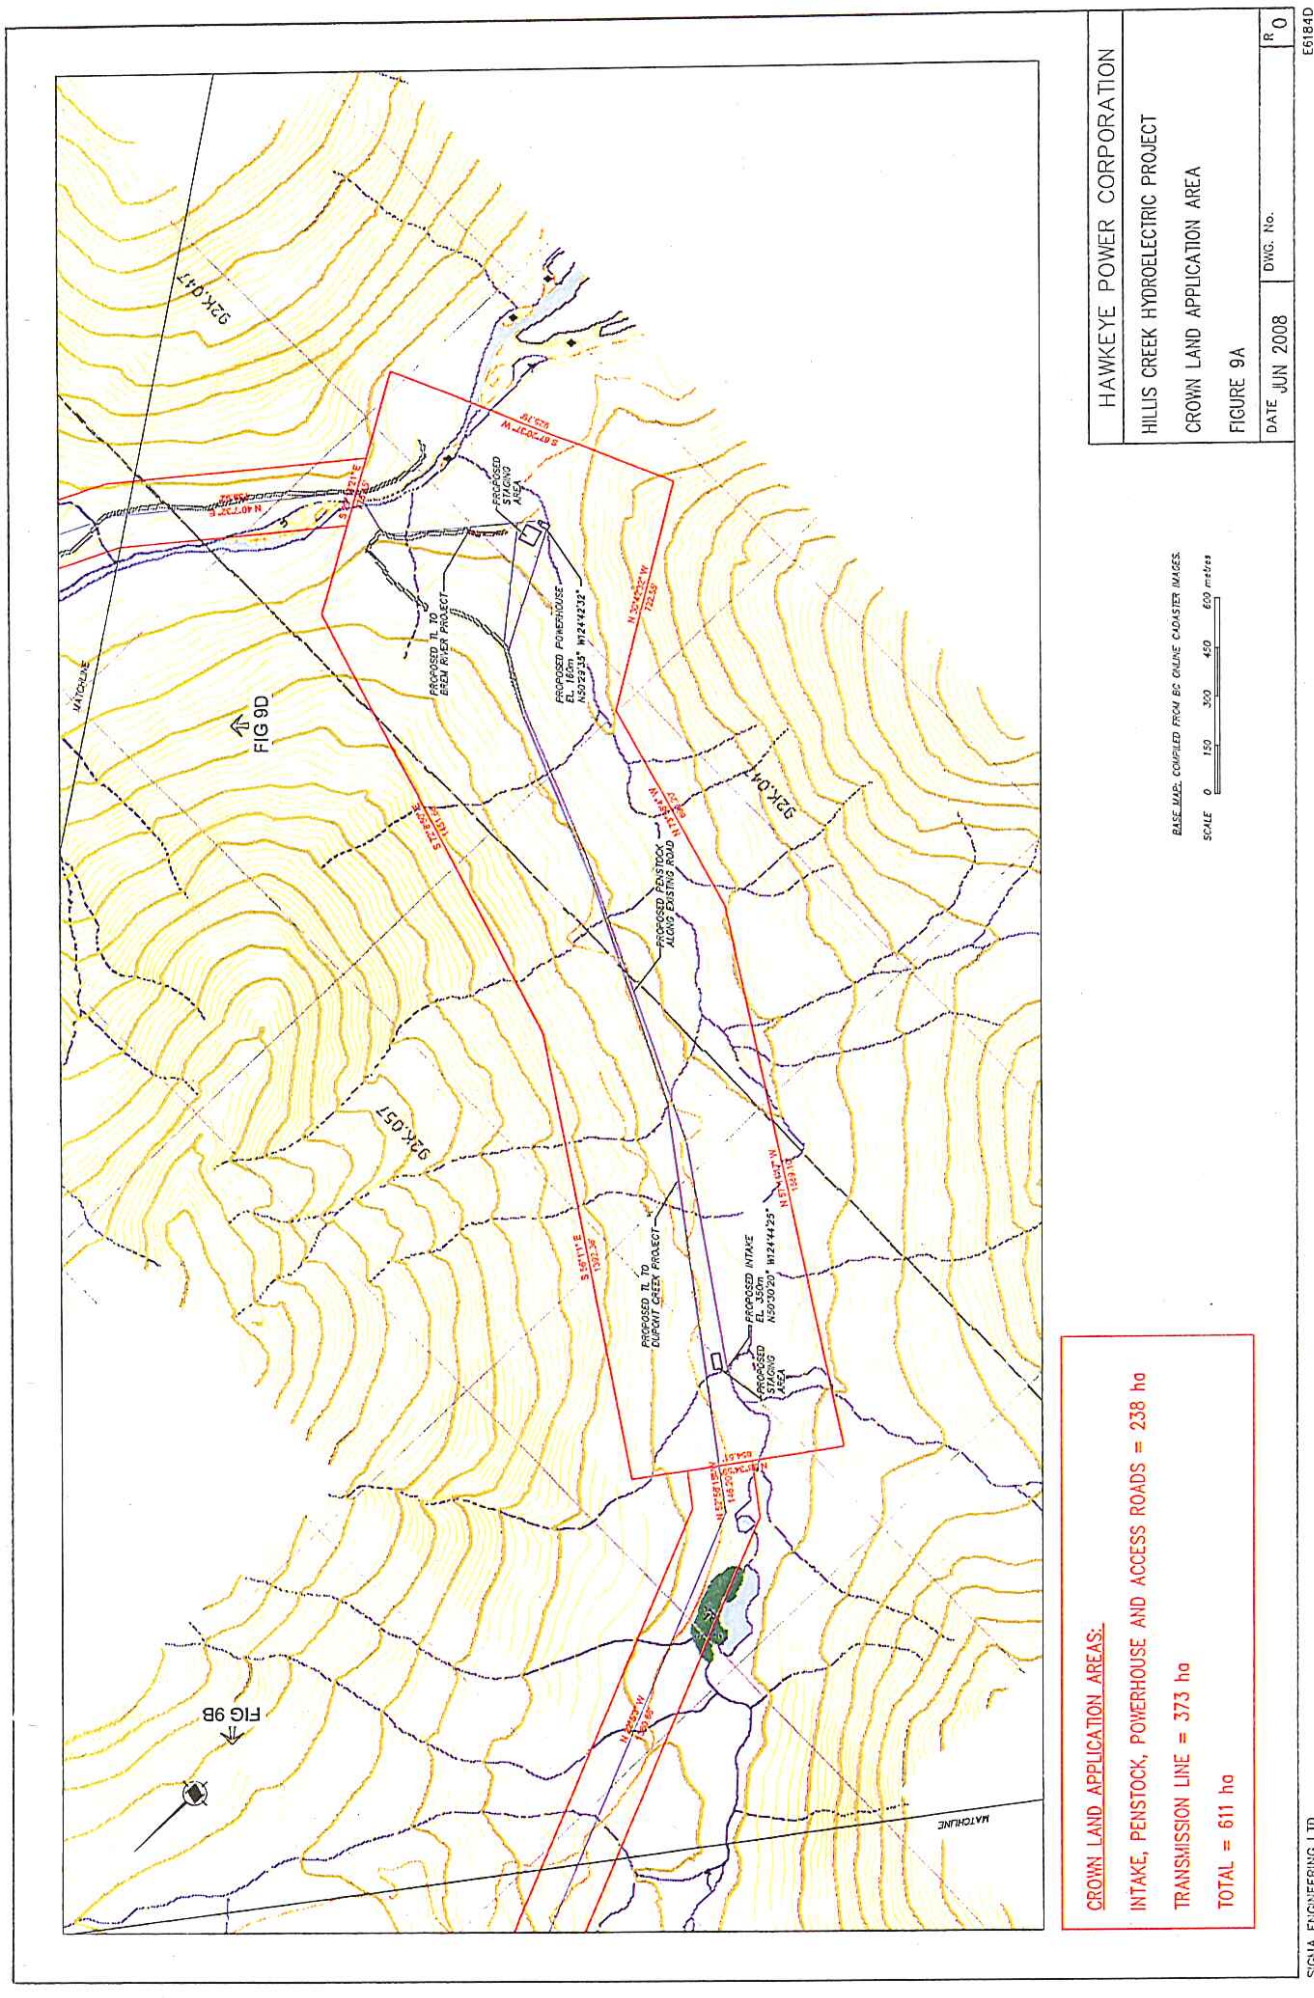

CROWN LAND APPLICATION AREAS:


INTAKE, PENSTOCK, POWERHOUSE AND ACCESS ROADS = 238 ha

TRANSMISSION LINE = 373 ha

TOTAL = 611 ha

BASE MAP, COMPILED FROM BC OLIVE CLUSTER MAPS.
SCALE 0 150 300 450 600 metres

HAWKEYE POWER CORPORATION			
HILLIS CREEK HYDROELECTRIC PROJECT			
CROWN LAND APPLICATION AREA			
FIGURE 9A			
DATE	JUN 2008	DWG. No.	R 0

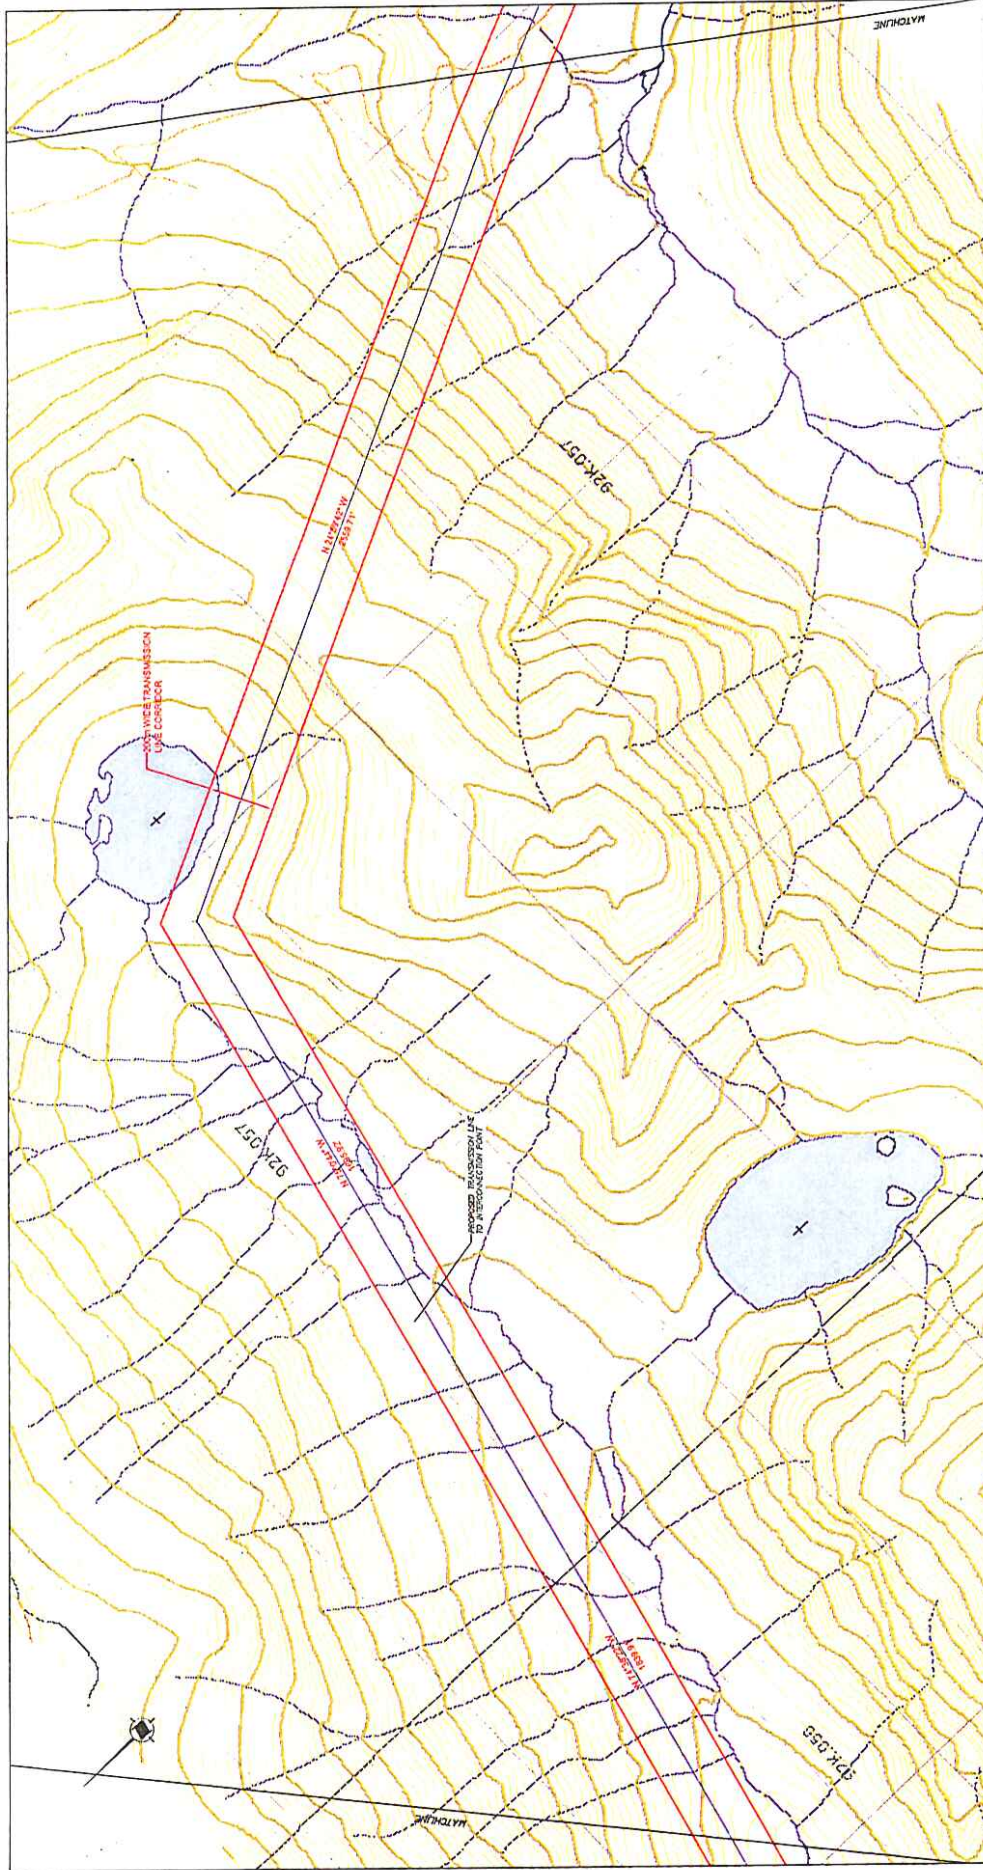

HAWKEYE POWER CORPORATION


HILLIS CREEK HYDROELECTRIC PROJECT

CROWN LAND APPLICATION AREA

FIGURE 9B

DATE JUN 2008 DWG. No.

R 0

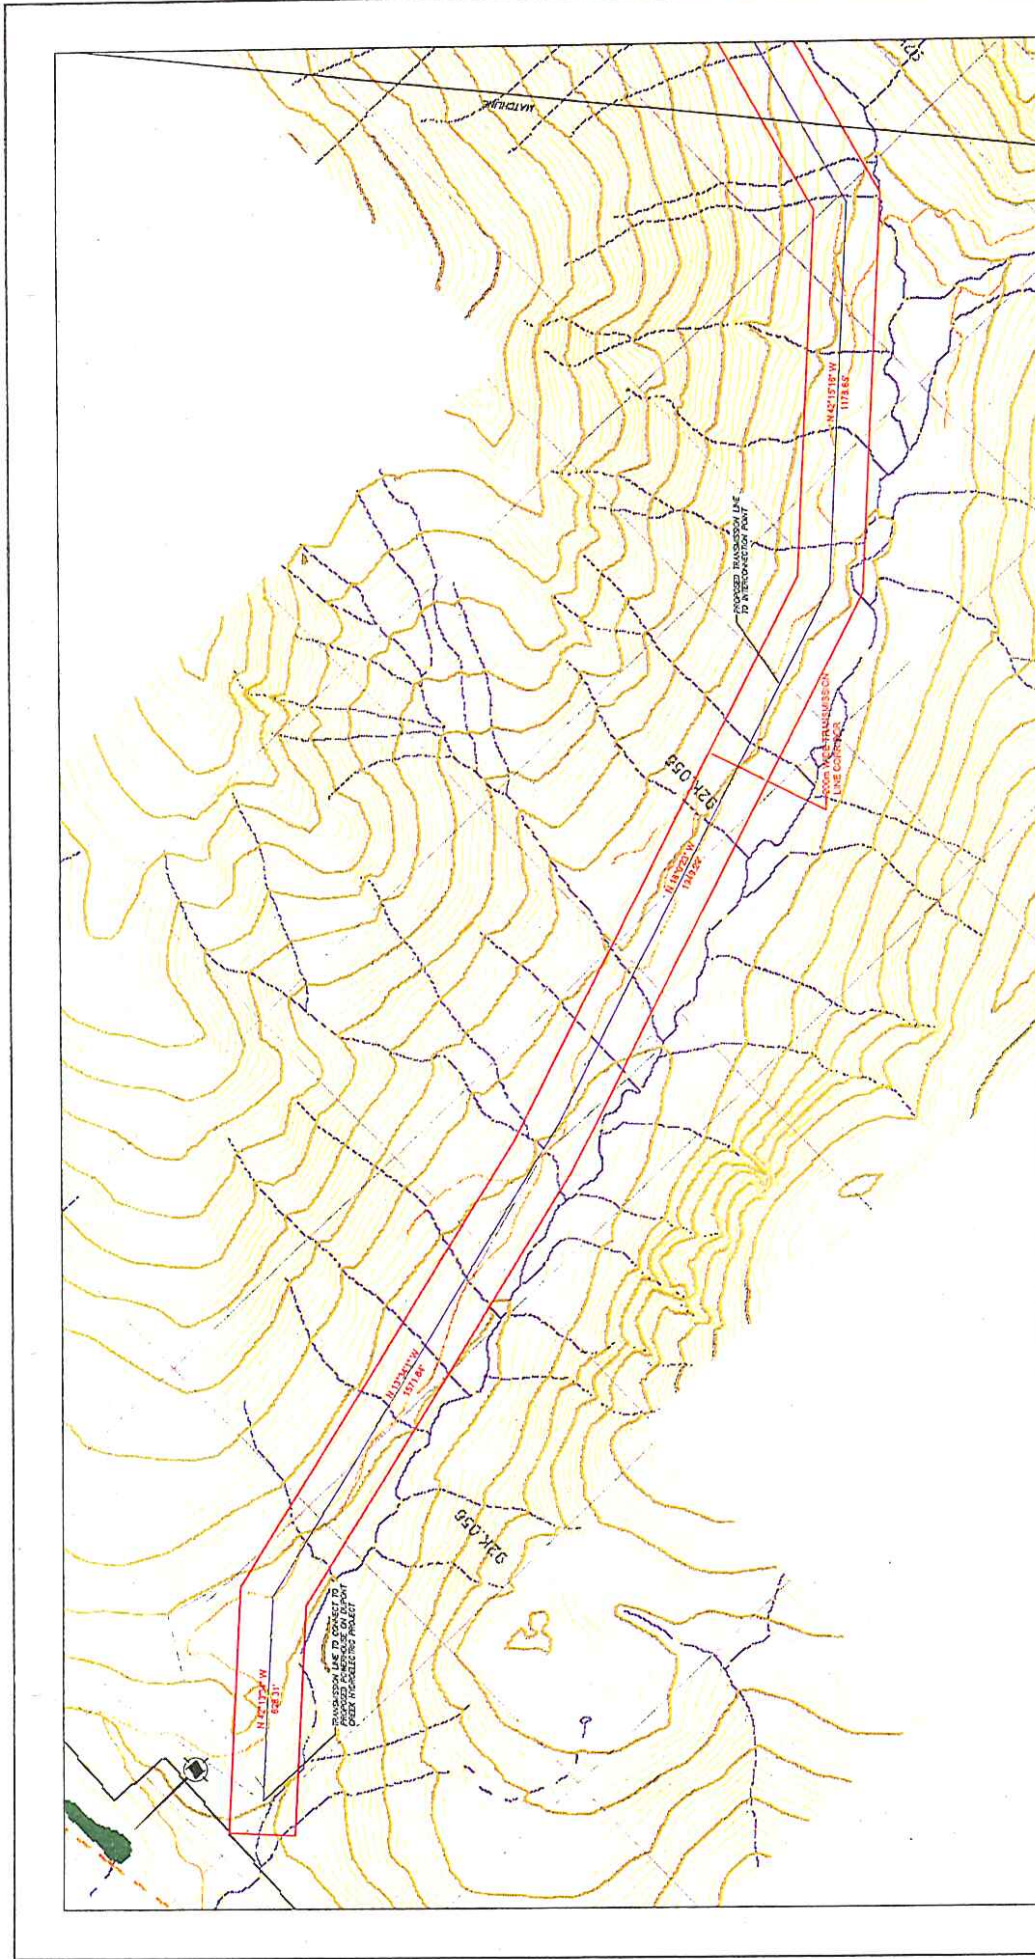

HAWKEYE POWER CORPORATION

HILLIS CREEK HYDROELECTRIC PROJECT

CROWN LAND APPLICATION AREA


FIGURE 9C

DATE JUN 2008

DWG. No.

R 0

BASE MAP, COMPILED FROM BC ONLINE CADASTER MAPS
SCALE 0 100 200 300 400 500 FEET

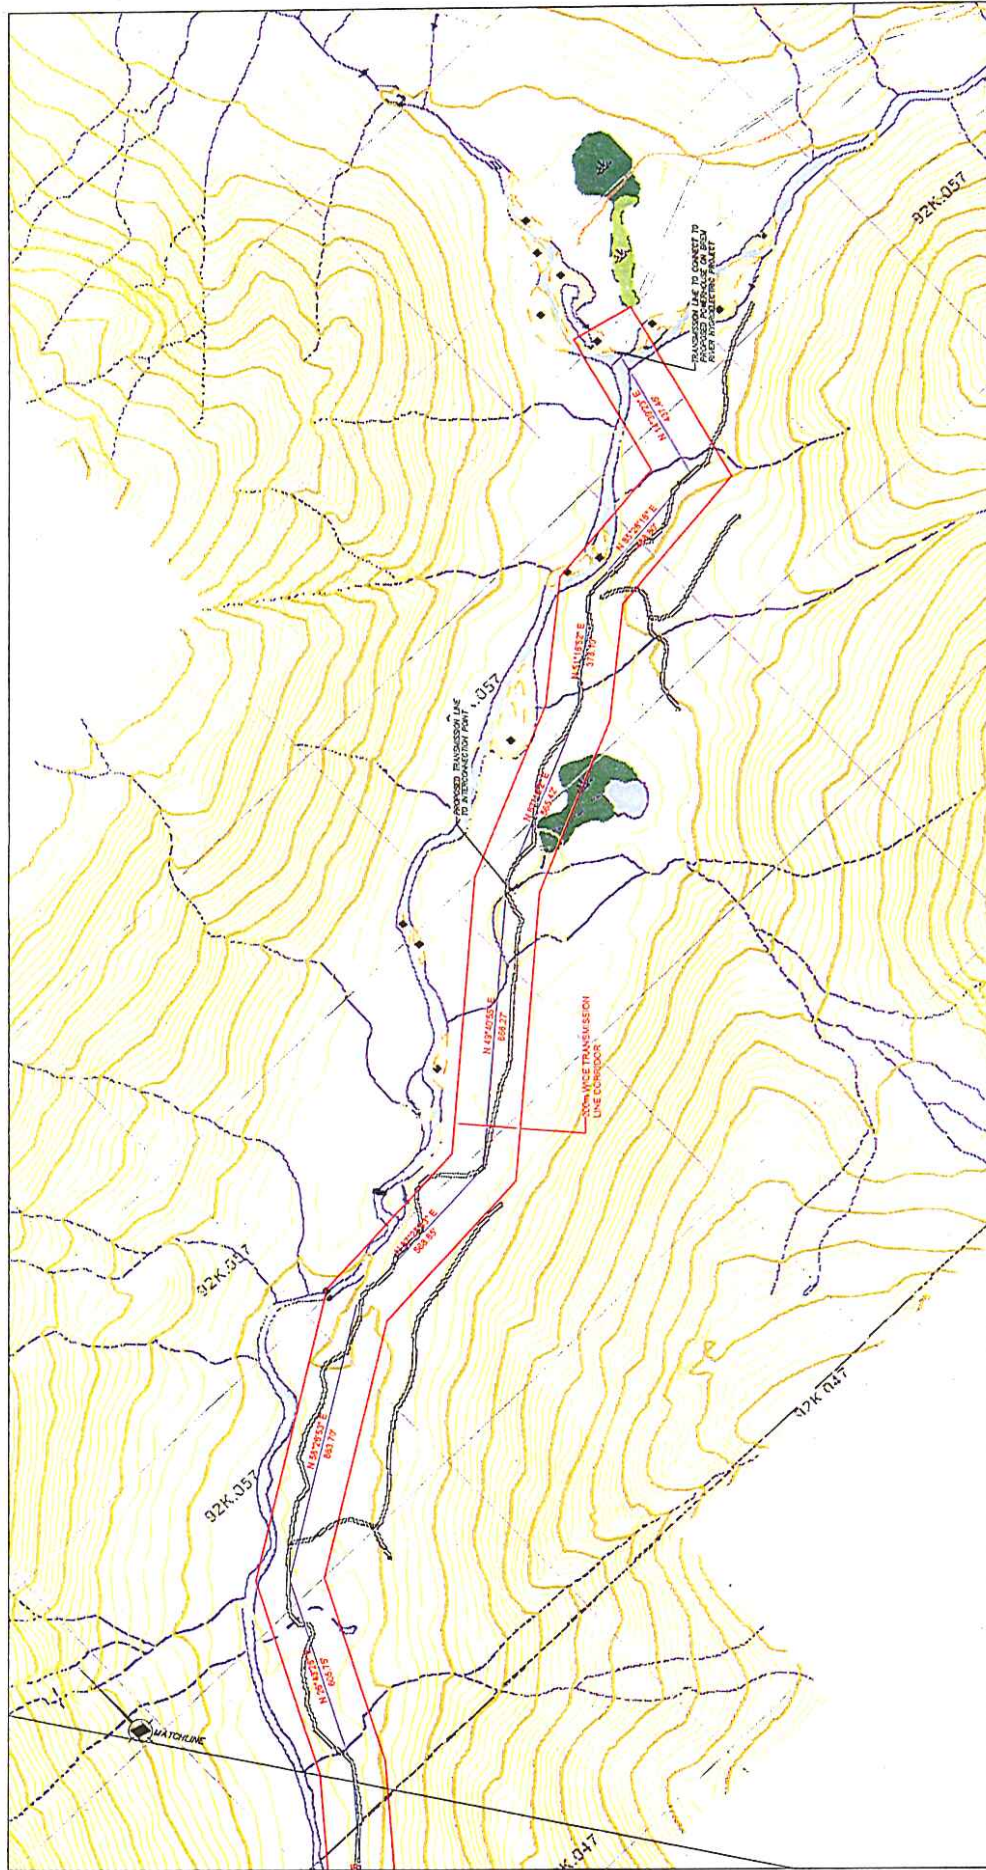

HAWKEYE POWER CORPORATION

HILLIS CREEK HYDROELECTRIC PROJECT

CROWN LAND APPLICATION AREA

FIGURE 9D

DATE JUN 2008 DWG. No.

R 0

E6184D

BASE MAP COMPILED FROM BC ONLINE CLOUDMASTER IMAGES

SCALE 0 150 300 450 600 metres