



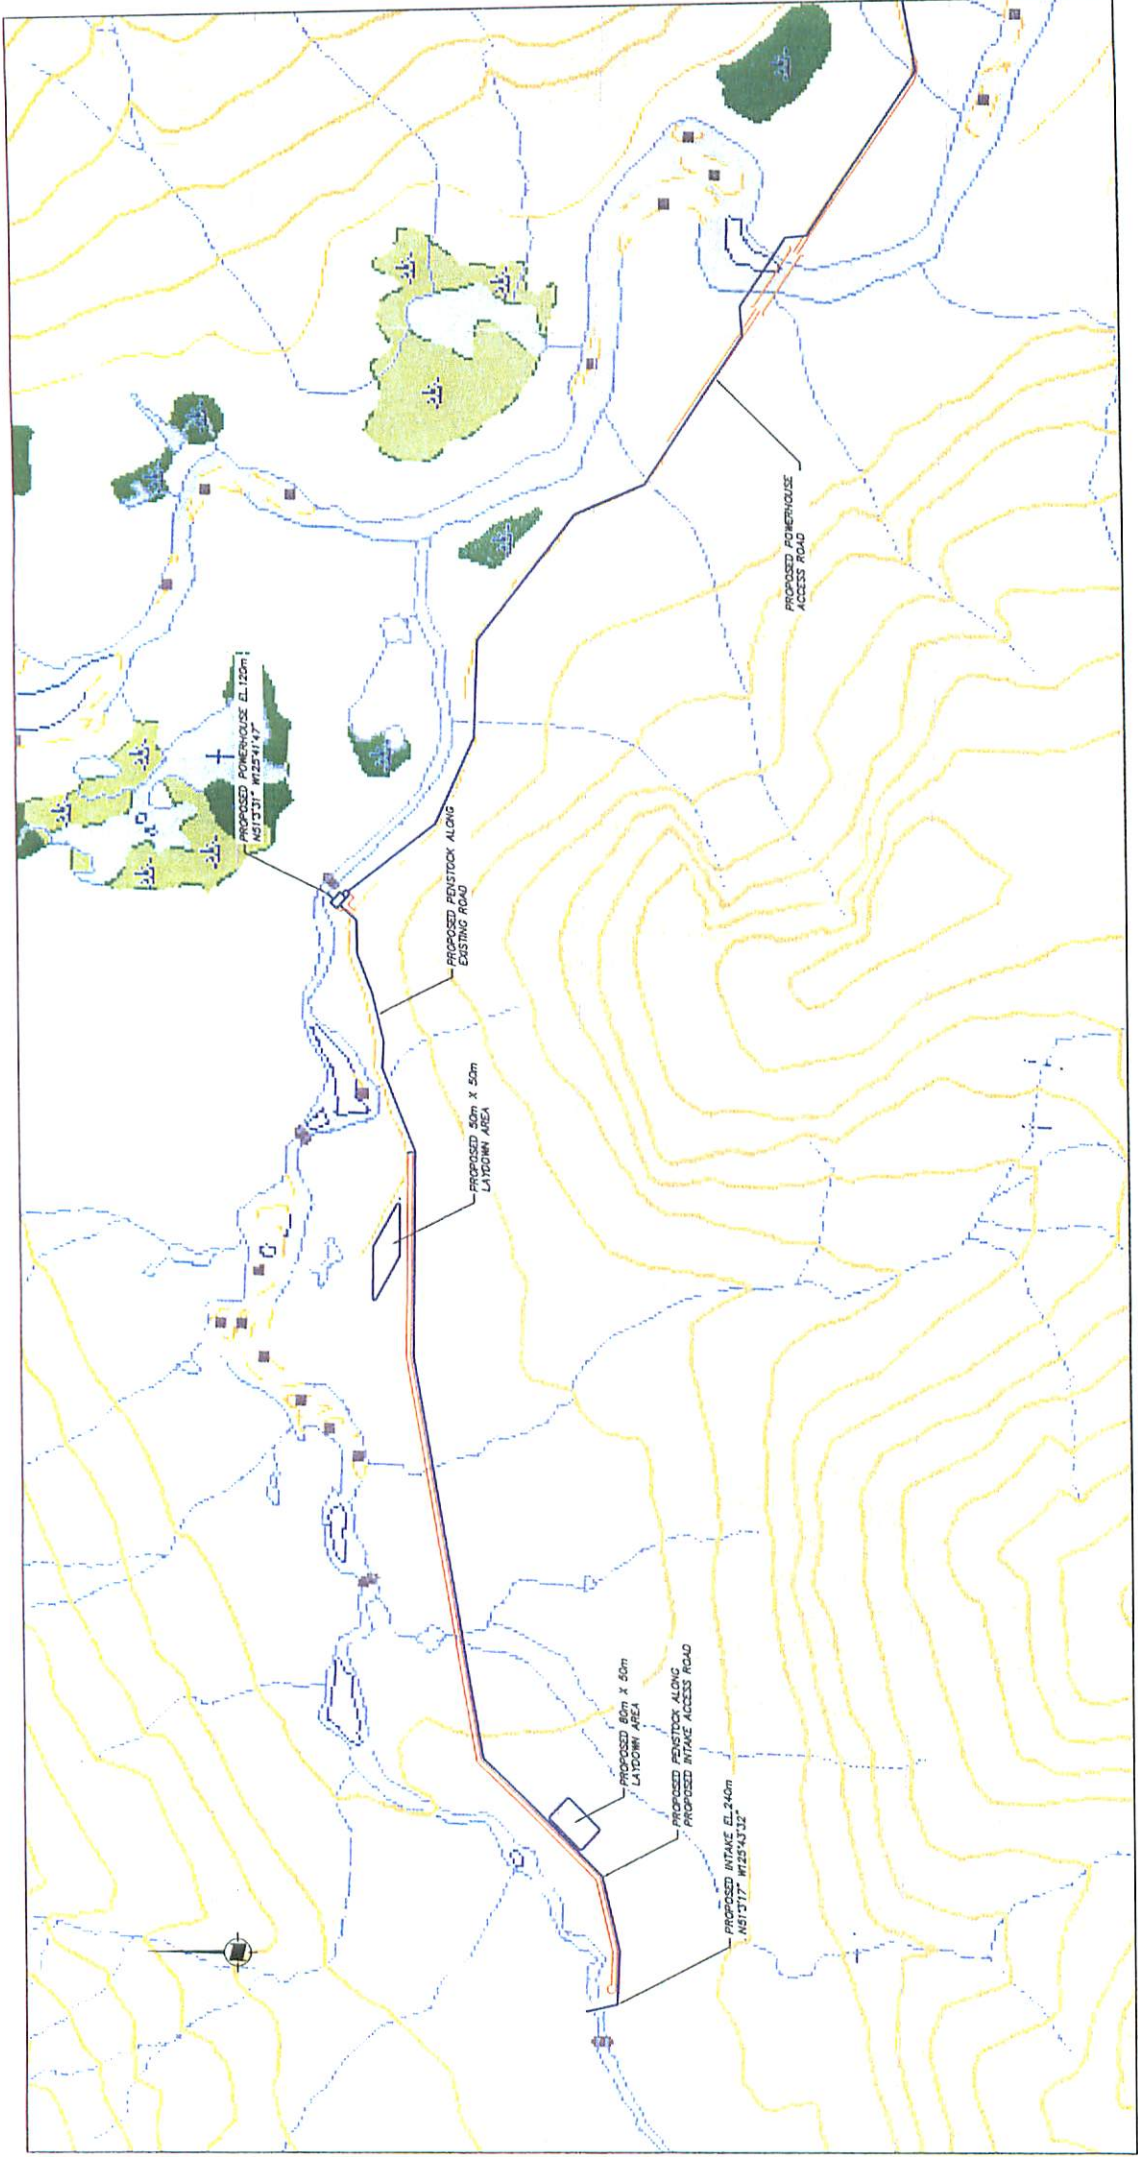

BASE MAP: COMPILED FROM BC ONLINE CADASTER IMAGES.

SCALE 0 100 200 300 400 metres

HAWKEYE POWER CORPORATION		
McMYN CREEK HYDROELECTRIC PROJECT		
PROJECT LAYOUT		
FIGURE 3		
DATE JUN 2008	DWG. No.	R 1

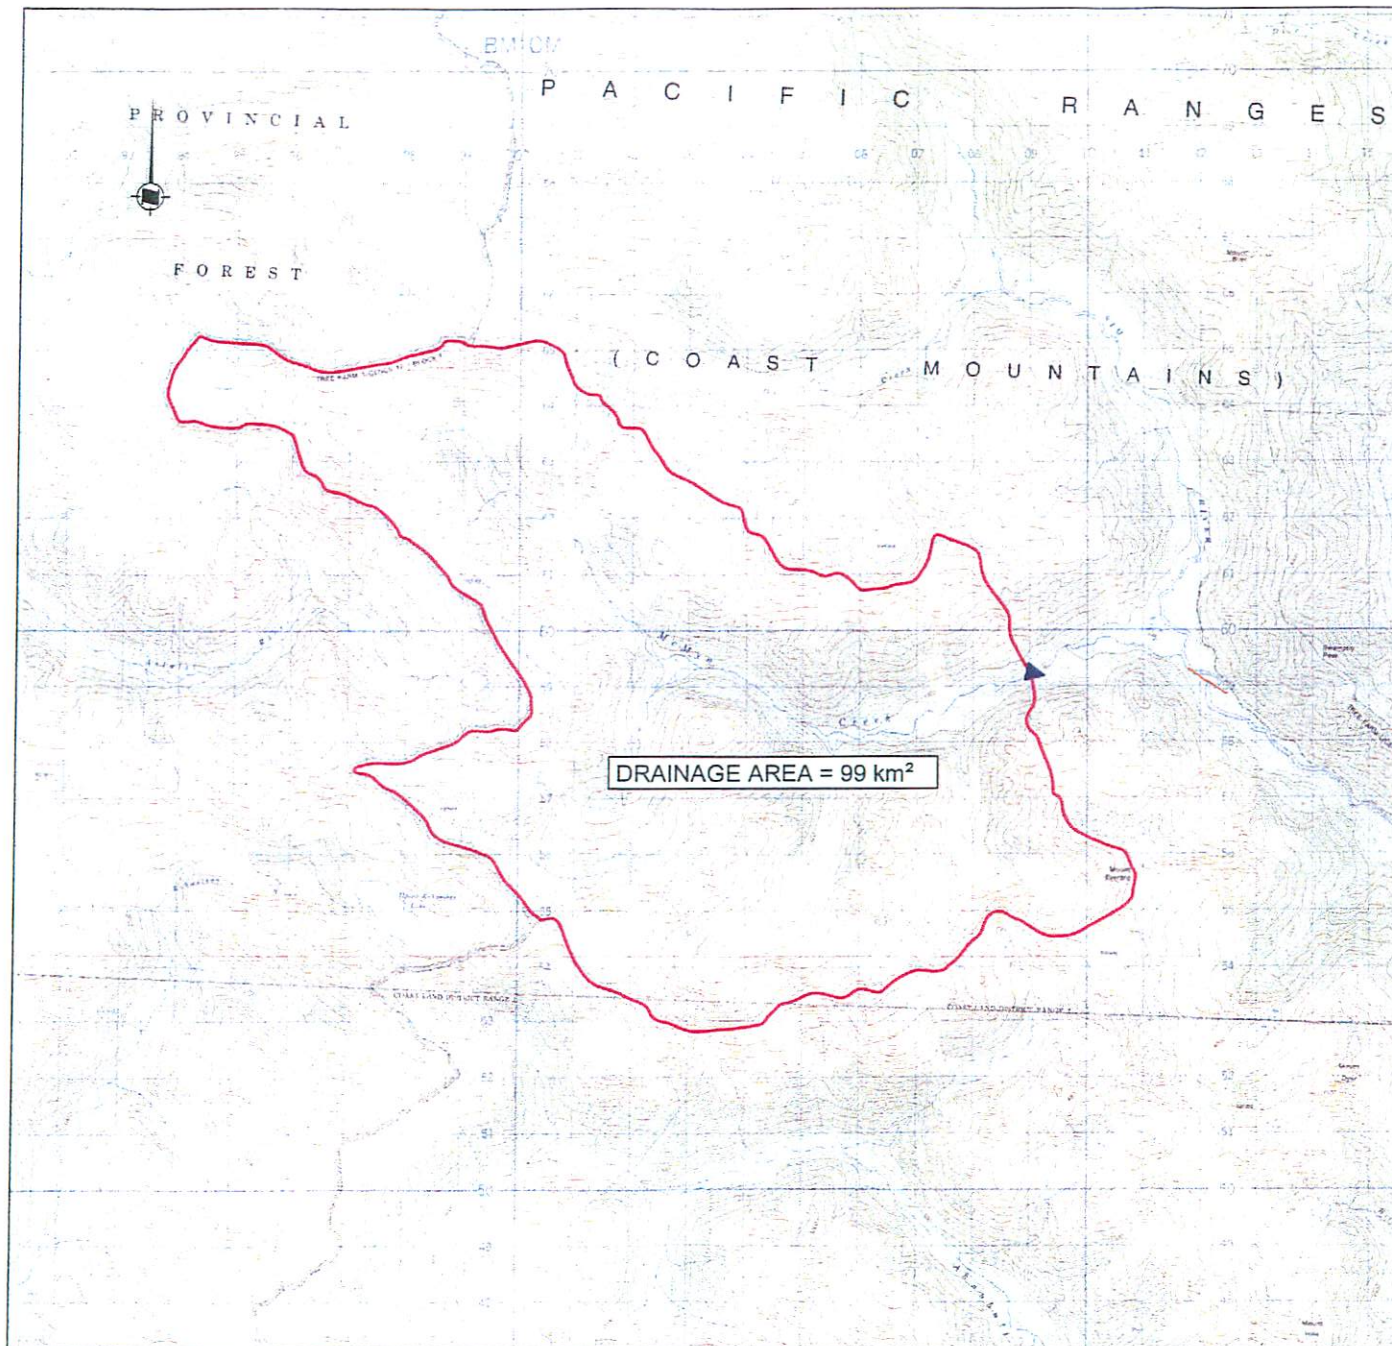

BASE MAP: NTS 92N.04 AND 92K.13

SCALE 0 1000 2000 3000 4000 metres

HAWKEYE POWER CORPORATION

McMYN CREEK HYDROELECTRIC PROJECT


DRAINAGE BASIN BOUNDARIES

FIGURE 2

DATE JUN 2008

DWG. No.

R 0

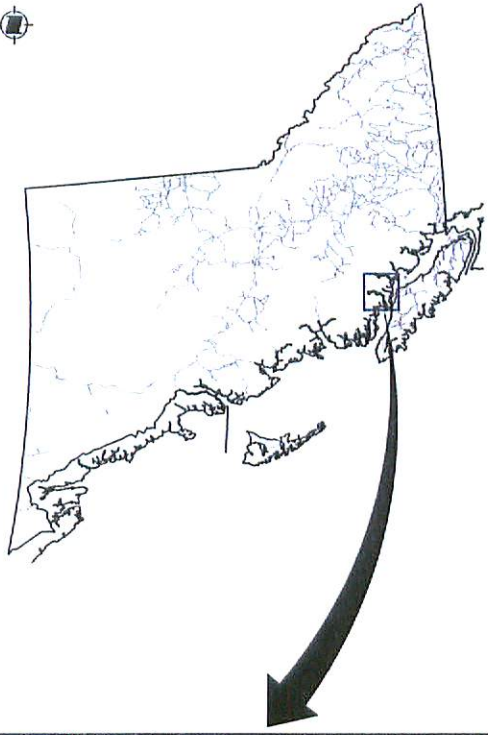

BRITISH COLUMBIA
N.T.S.

- ▲ INTAKE
- PENSTOCK
- POWERHOUSE
- TRANSMISSION LINE
- INTERCONNECTION POINT
- EASE MAC. MTS 92X & 92N

SCALE 0 4 8 12 16 KM

HAWKEYE POWER CORPORATION
McMYN CREEK HYDROELECTRIC PROJECT
LOCATION PLAN
FIGURE 1

DATE JUN 2008	DWG. No.	R 1
---------------	----------	-----