


EXCERPT FROM  
RAILWAY PLAN  
A-62

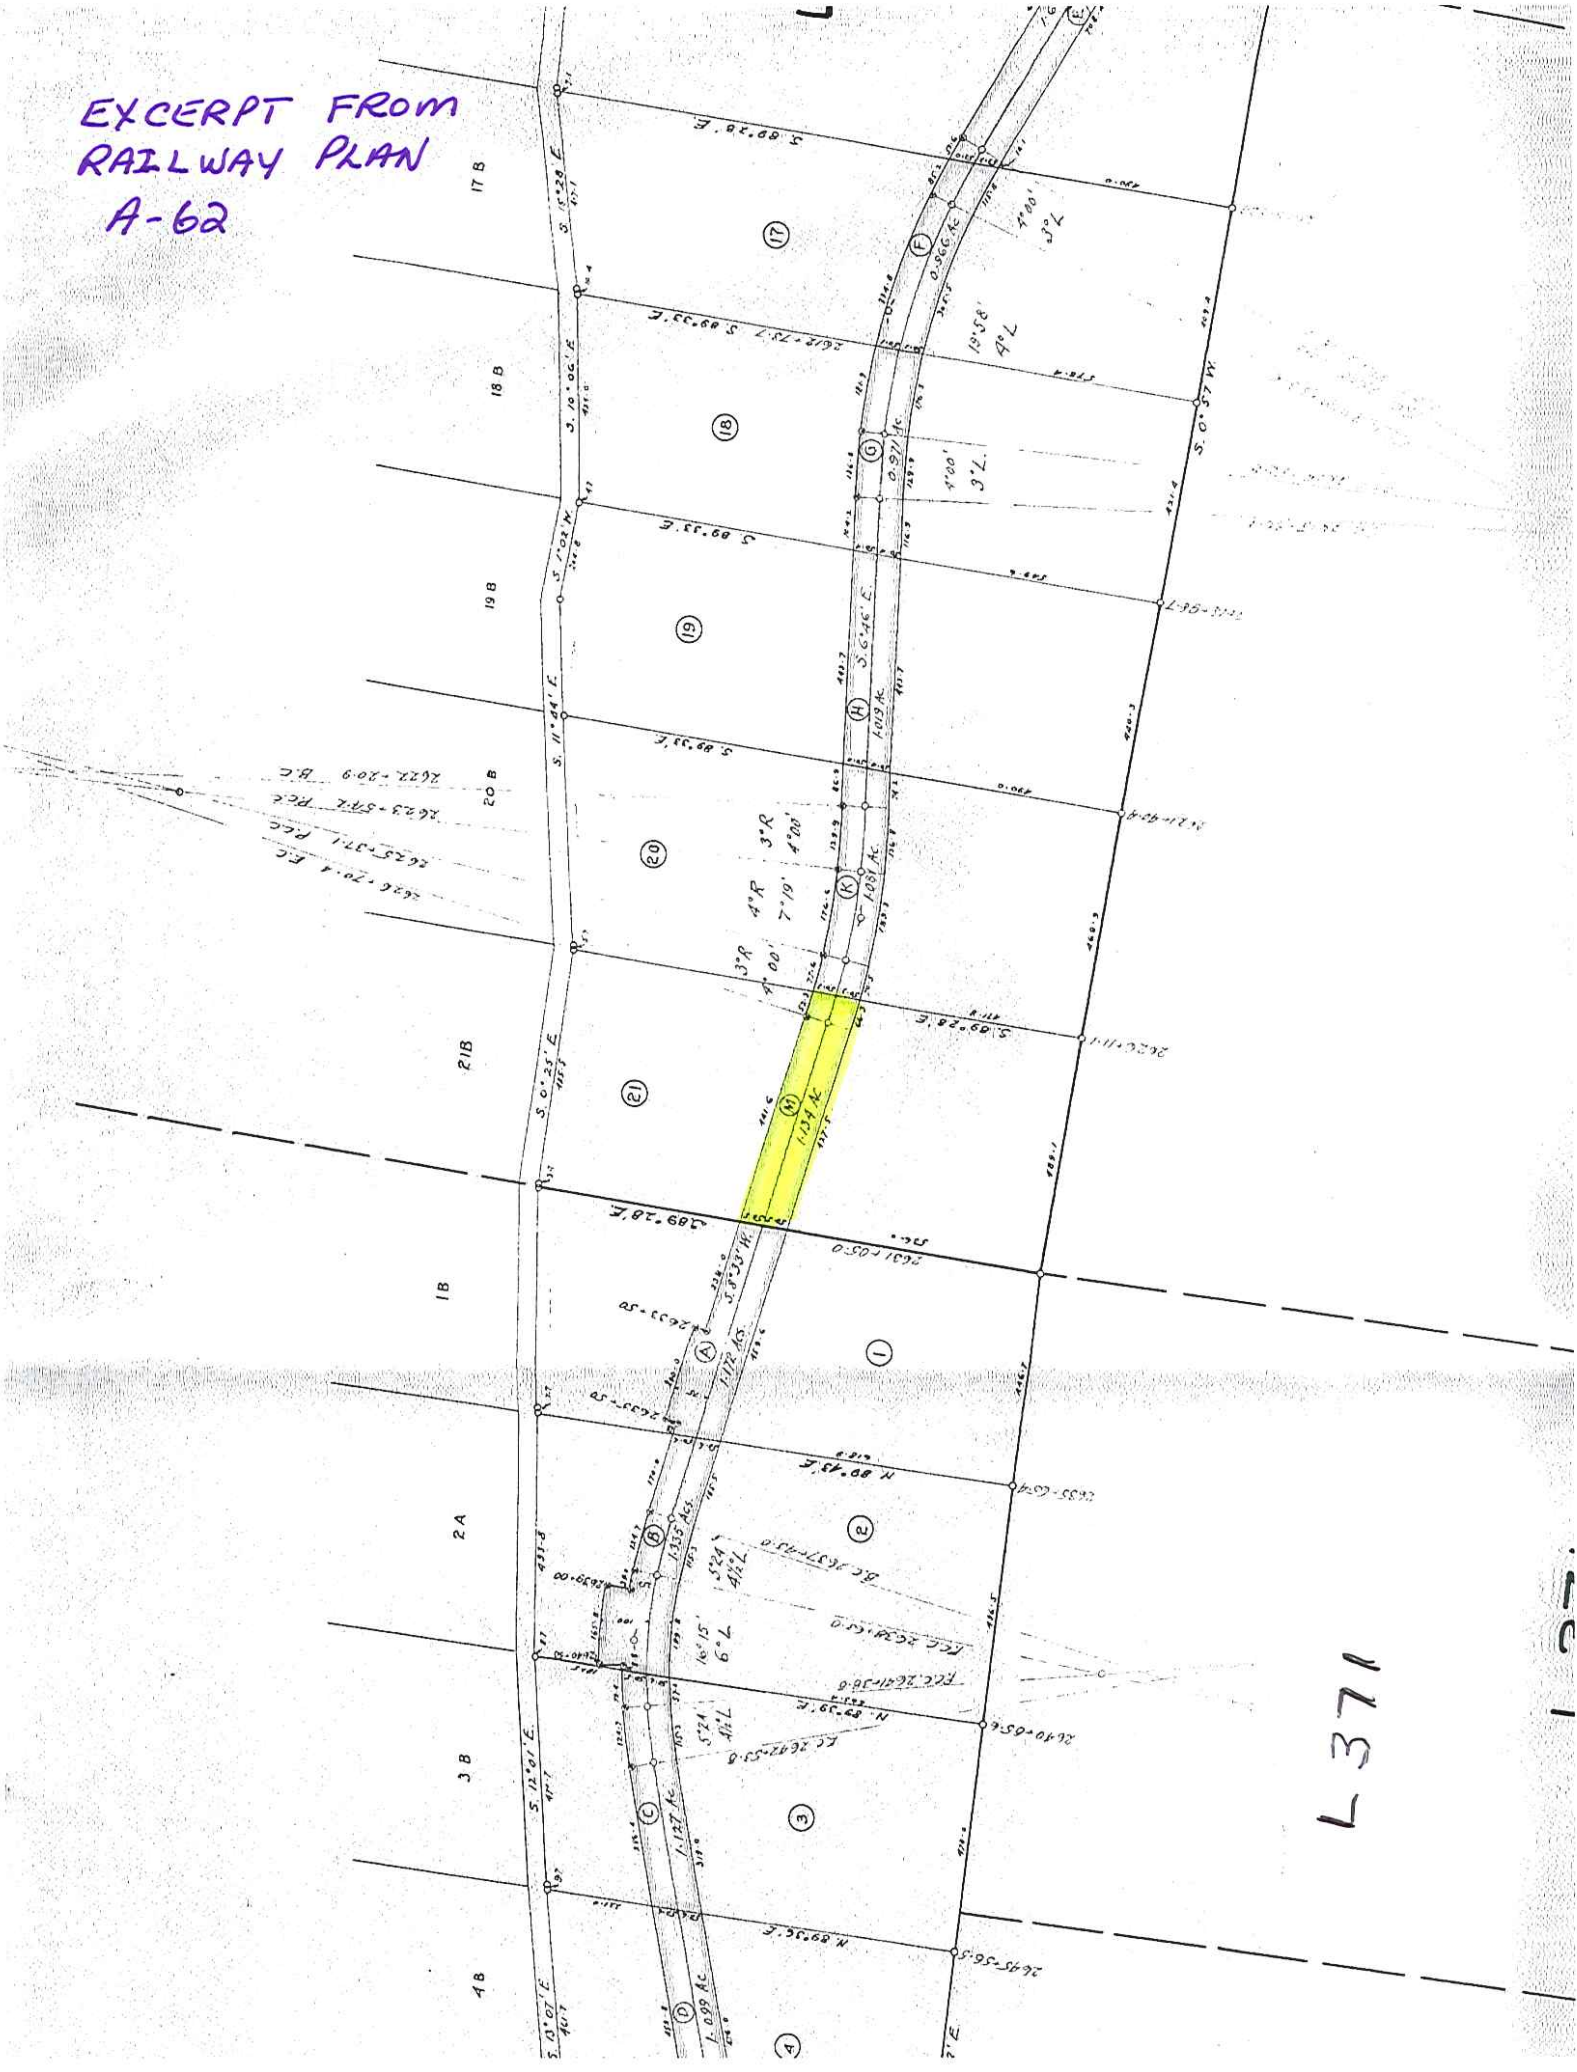

L-371