


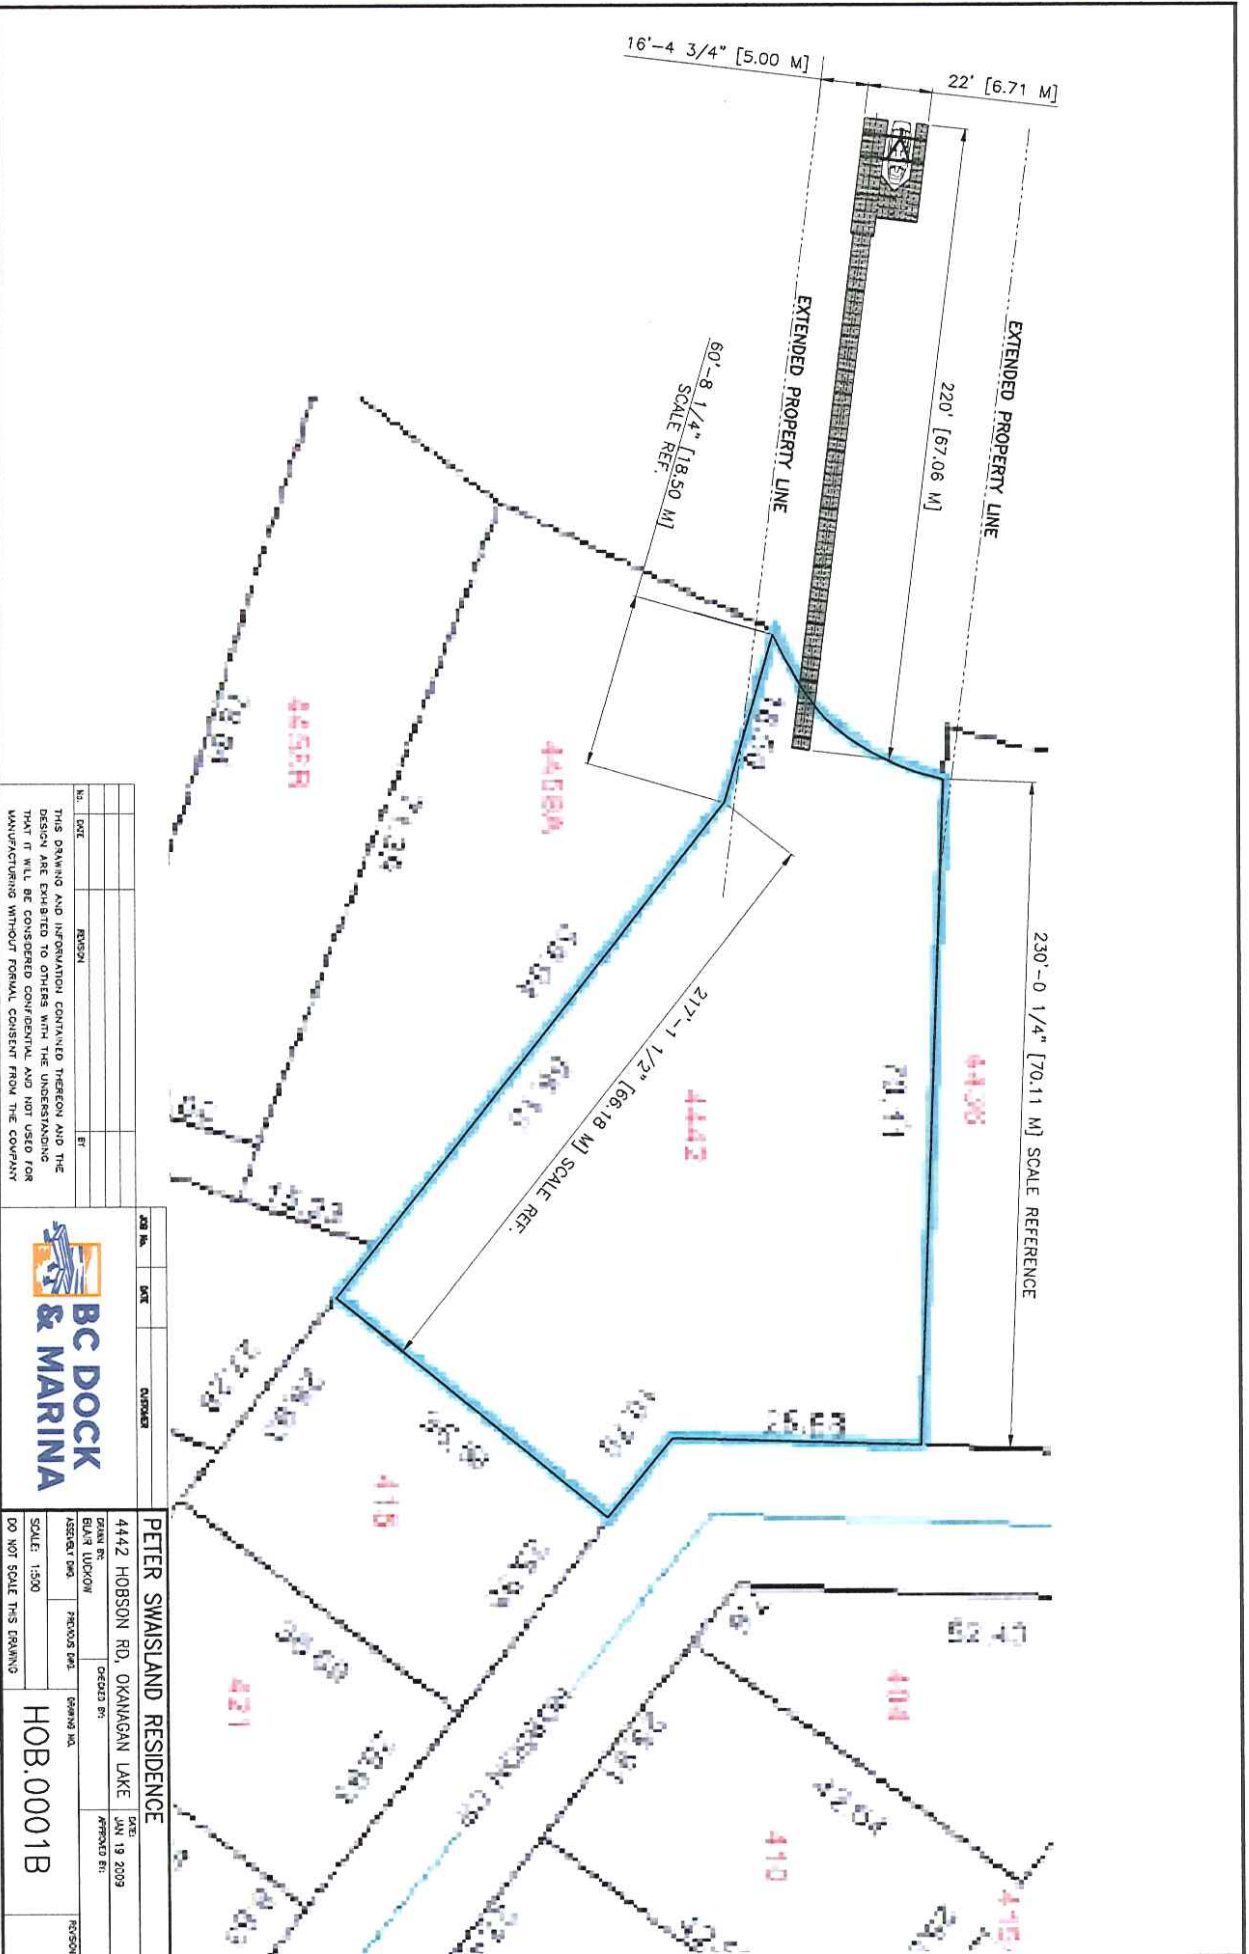

NO.	DATE	REVISION	BY

**BC DOCK
& MARINA**

JOB NO.		DATE	STATUS
4442 HOBSON RD, OKANAGAN LAKE		JUN 19 2009	
DESIGNED BY:	BLAIR LUDLOW	CHECKED BY:	
ASSISTANT DES.		PROJECT DES.	
SCALE: 1:500	DO NOT SCALE THIS DRAWING		
PETER SWAISLAND RESIDENCE		HOB.0001B	