



THIS DRAWING SHALL NOT BE REPRODUCED IN ANY MANNER, OR FOR ANY PURPOSE, EXCEPT BY WRITTEN PERMISSION OF CANADIAN PROJECTS LIMITED AND IS PROTECTED BY COPYRIGHT LAW. © 2004 THIS DRAWING MUST BE STAMPED, SIGNED AND DATED TO BE APPROVED FOR CONSTRUCTION. YOU ALL DRAWINGS BEARING AN EARLIER DATE OR REVISION NUMBER.

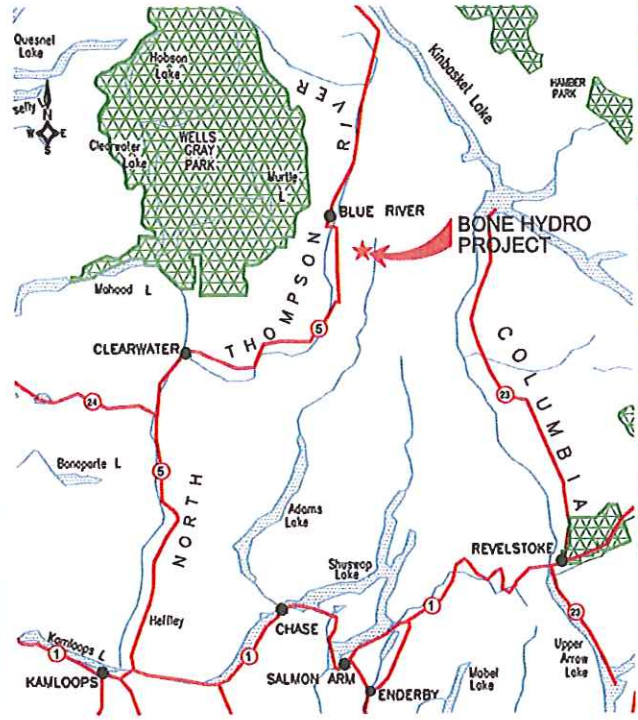

- NOTES**
1. BASE MAPPING IS BC GOVERNMENT TRIM PROVIDED BY AERO GEOMATICS LTD.
 2. CADASTRAL INFO PROVIDED BY AERO GEOMATICS LTD.
 3. MINERAL TENURE FROM BC GOVERNMENT WEB PAGE 'MINERAL TITLES ONLINE BC'
 4. CONTOUR INTERVAL IS 20m.

LEGEND	
CONTOUR - MAJOR	EXISTING TRANSMISSION LINE
CONTOUR - MINOR	NEW TRANSMISSION LINE
EXISTING ROADS/TRAILS	CN RAIL LINE
NEW ROADS	PIPELINE
RIVERS/CREEKS	LEGAL LOT BOUNDARY
BORROW AREA	MINERAL TENURE BOUNDARY
LAYDOWN AREA	

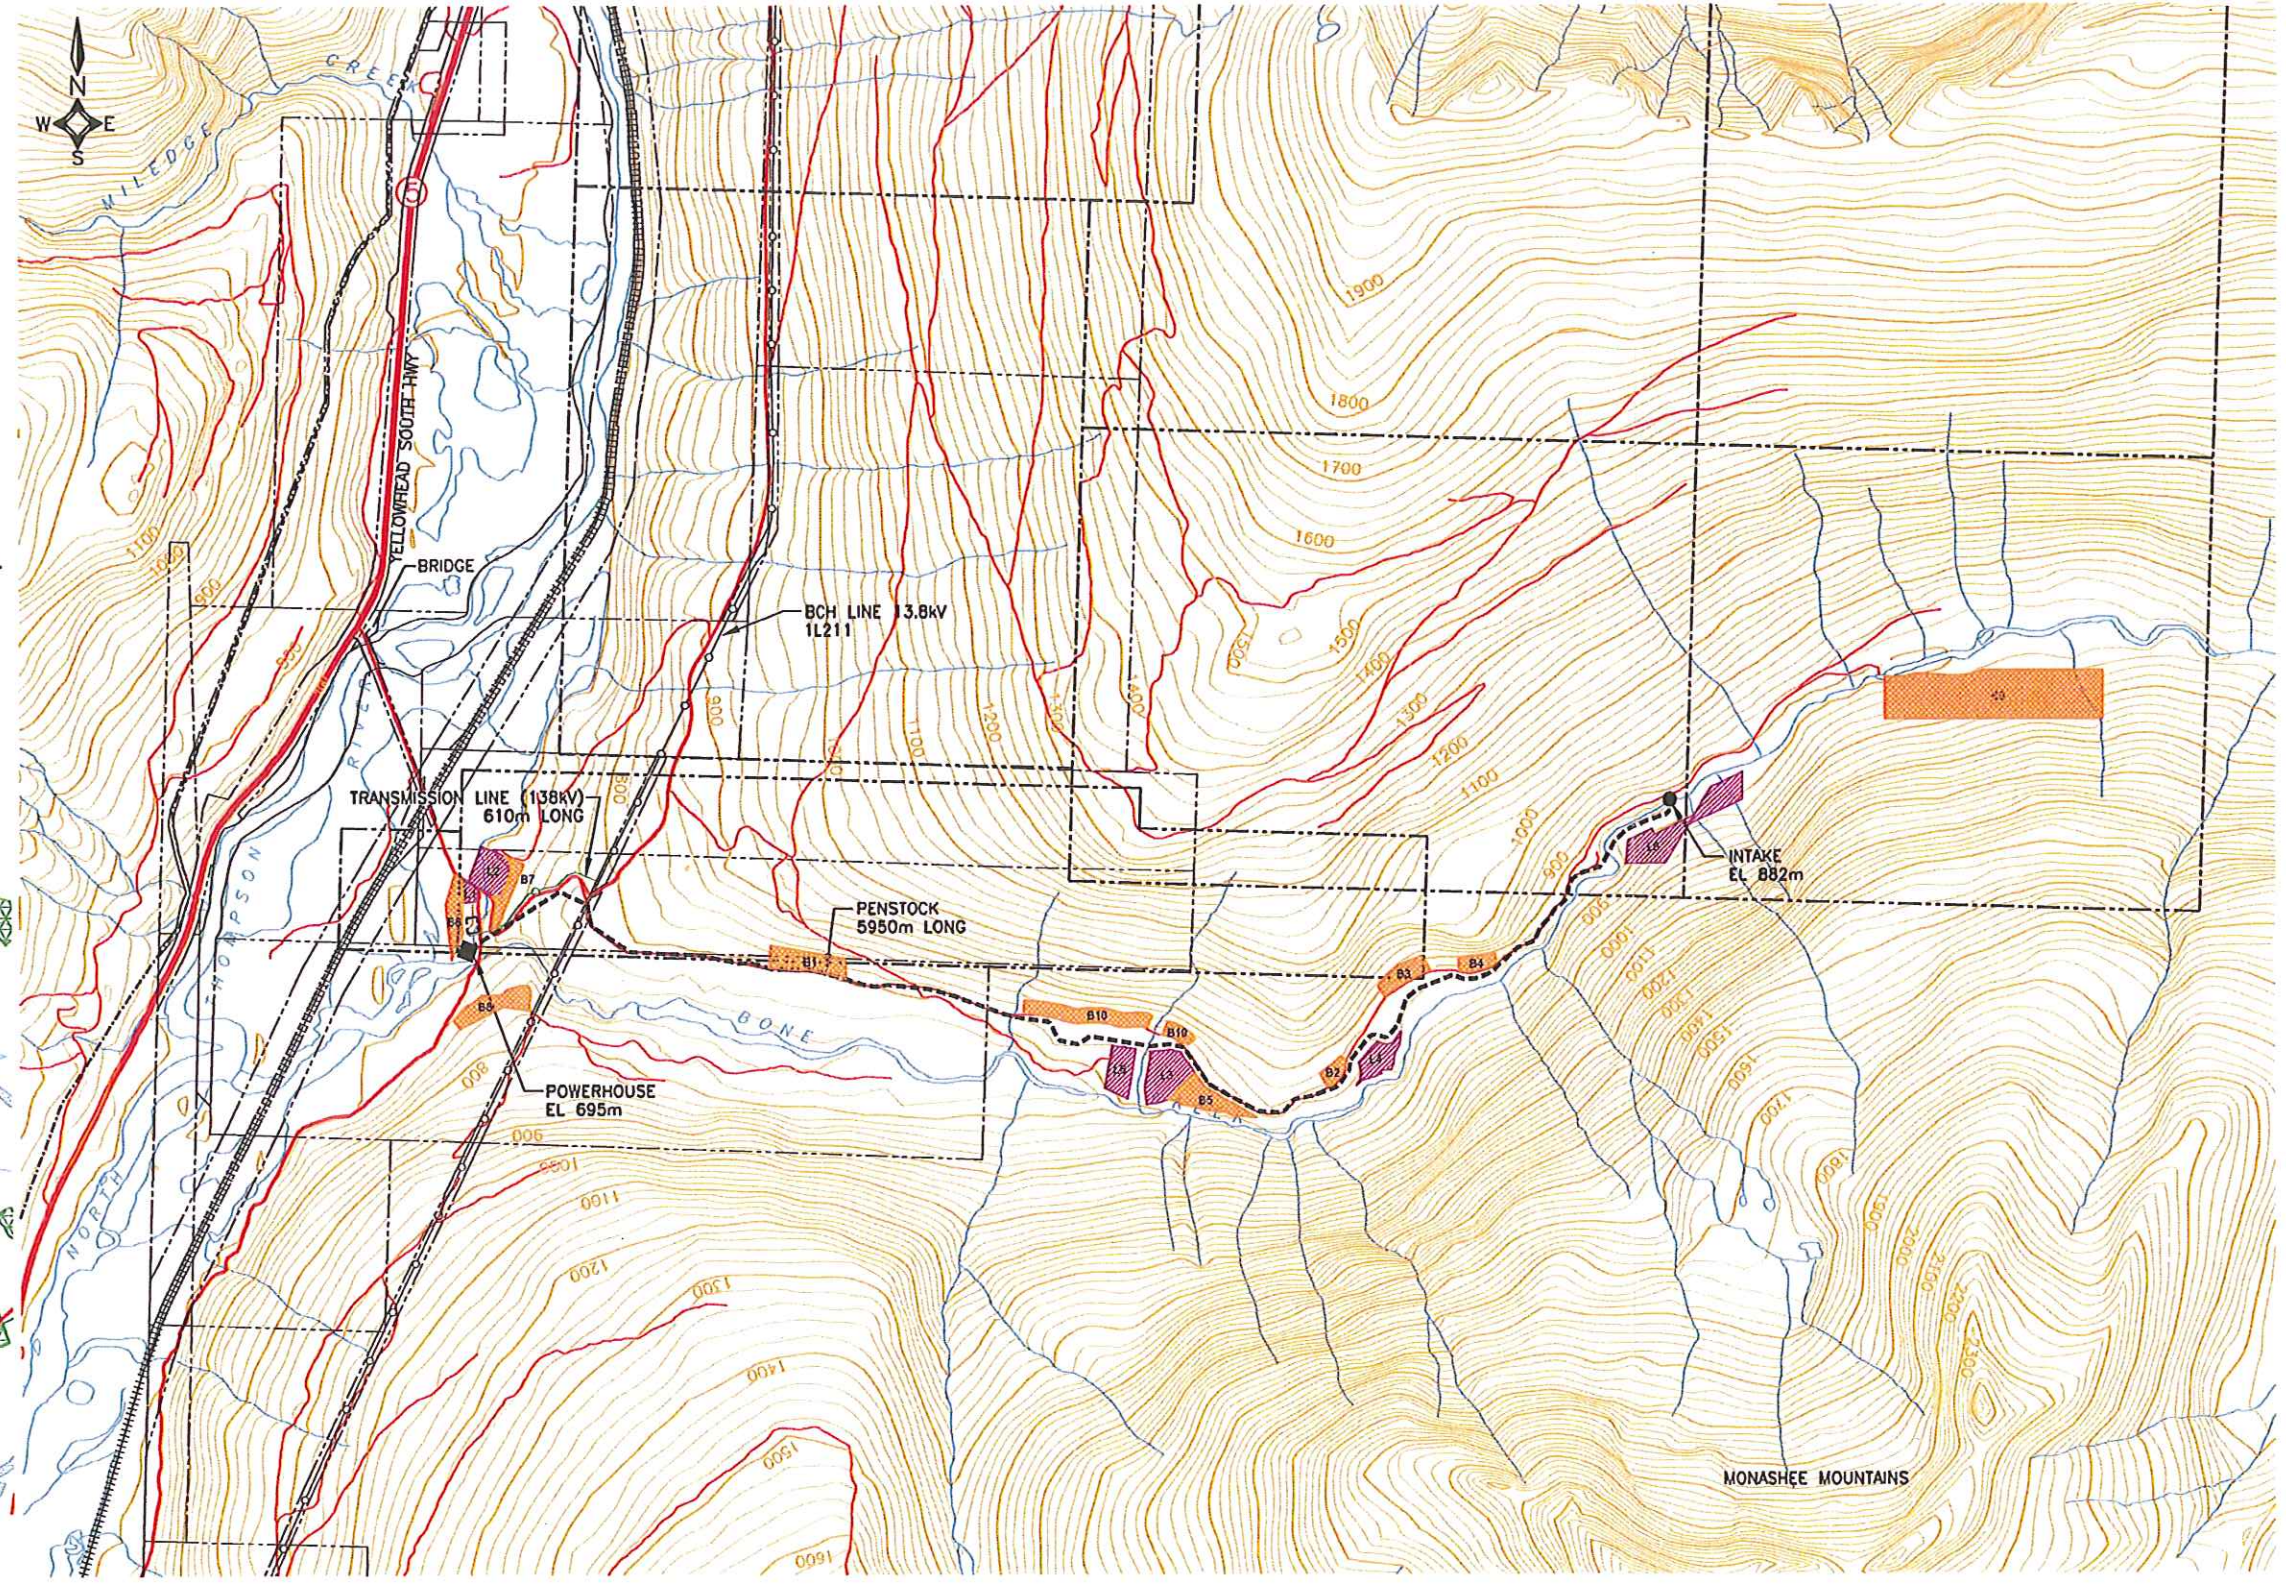

PROJECT PLAN
1:30 000




SCALE 1:30 000

0 300 600 900 1200 1500

METRES

4	09	03	02	REVISED BORROW AND LAYDOWN AREAS	AKS	TFP	AKS
3	08	11	03	REMOVED SURGE TANK AND FEEDER LINE	AKS	TFP	AKS
2	08	07	03	ADDED SURGE, BORROW AND LAYDOWNS	AKS	TFP	AKS
REV	Y	M	D	REVISION DESCRIPTION	DES	DRN	CHK

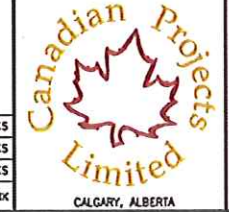

CANADIAN HYDRO DEVELOPERS, INC.	
BONE HYDRO PROJECT	
GENERAL PROJECT LOCATION PLAN	
PROJECT NUMBER	1001-028
CADD NUMBER	4.3.001
DRAWING NUMBER	1101