


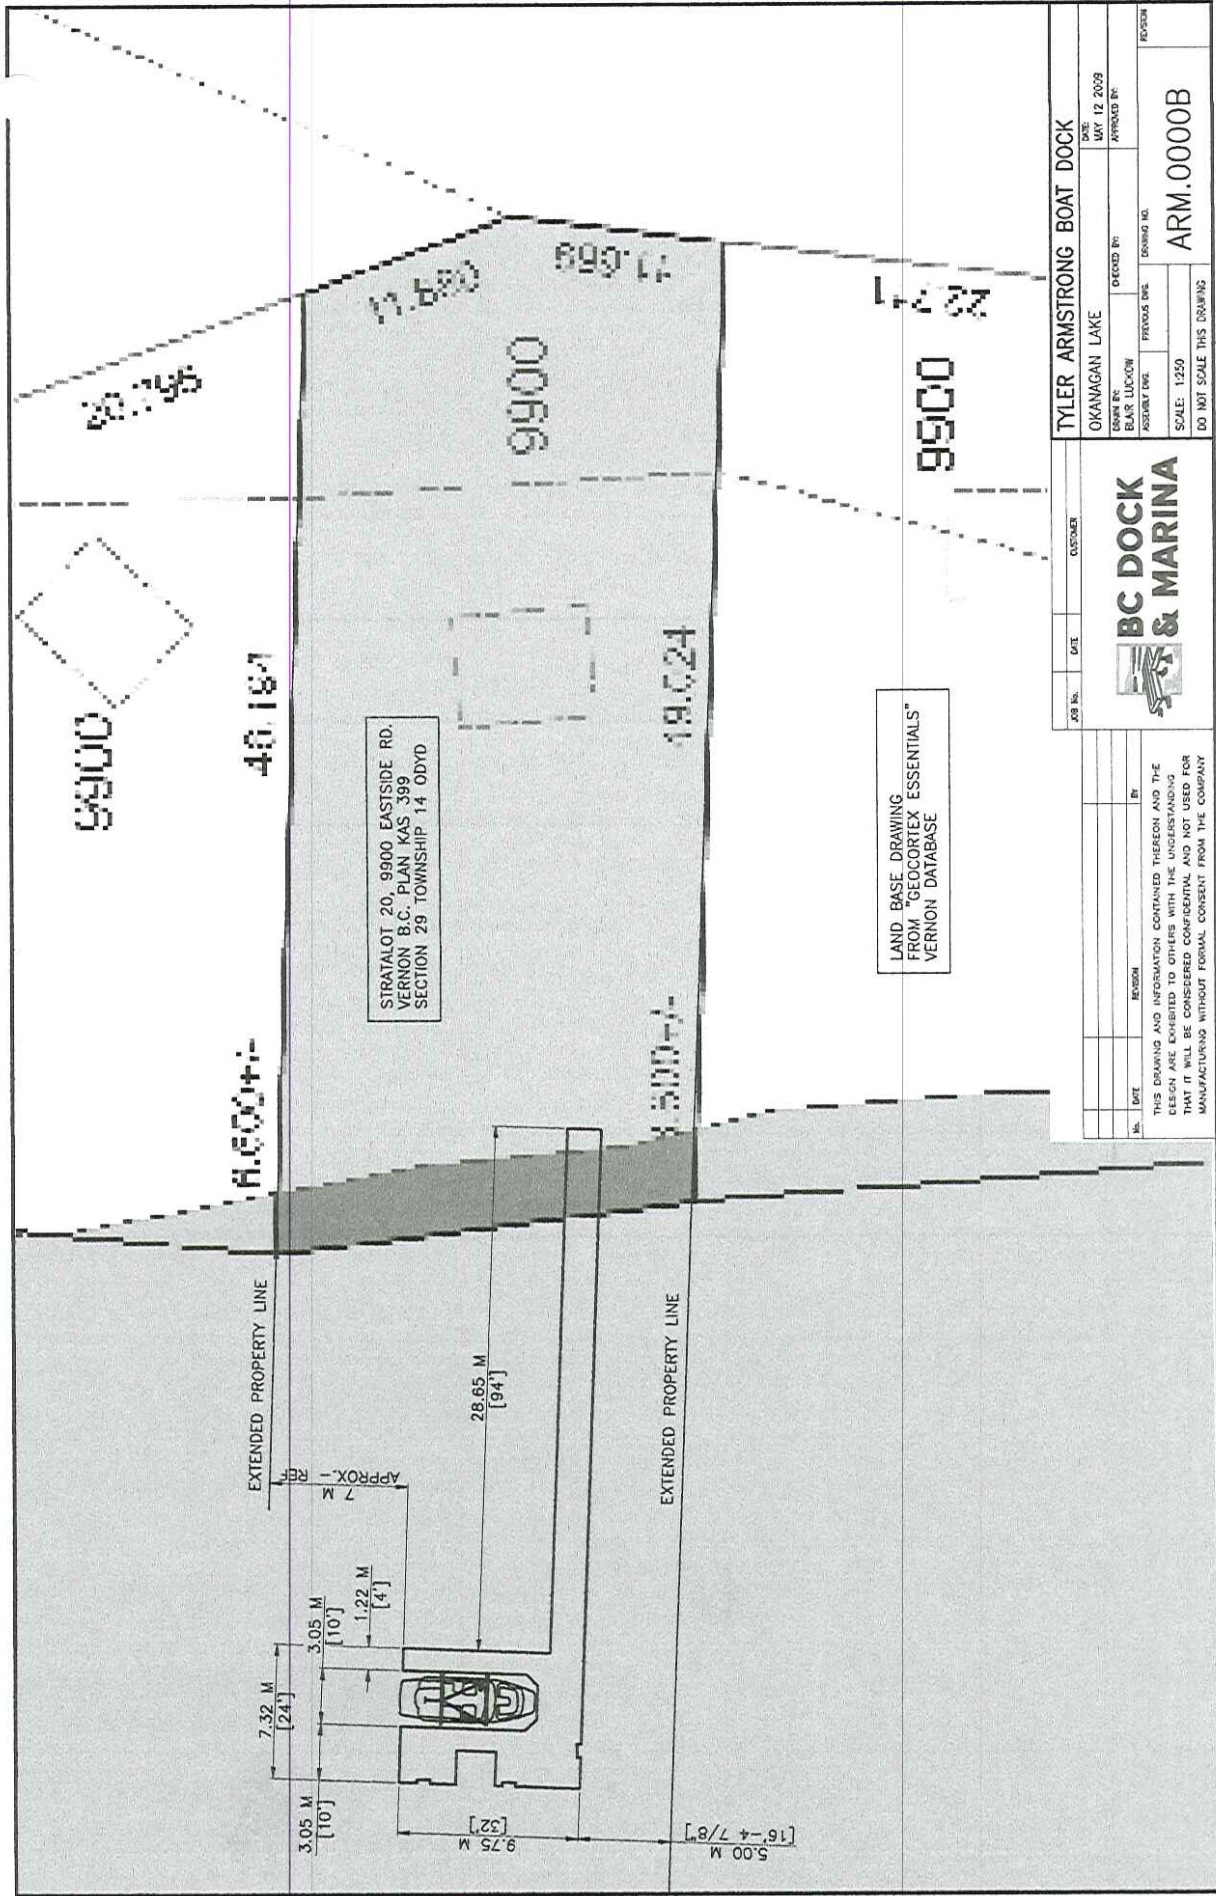

JOB NO.		DATE		CUSTOMER		TYLER ARMSTRONG BOAT DOCK	
						OKANAGAN LAKE	
						DESIGNED BY: MAY 12 2029	
						DRAWN BY: BLAIR LUCKOW	
						APPROVED BY: [Signature]	
						DRAWING NO. ARM.0000B	
						SCALE: 1:250	
						DO NOT SCALE THIS DRAWING	

THIS DRAWING AND INFORMATION CONTAINED THEREON AND THE DESIGN ARE EXEMPTED TO OTHERS WITH THE UNDERSTANDING THAT IT WILL BE CONSIDERED CONFIDENTIAL AND NOT USED FOR MANUFACTURING WITHOUT FORMAL CONSENT FROM THE COMPANY