


SITE PLAN

MAP # 3

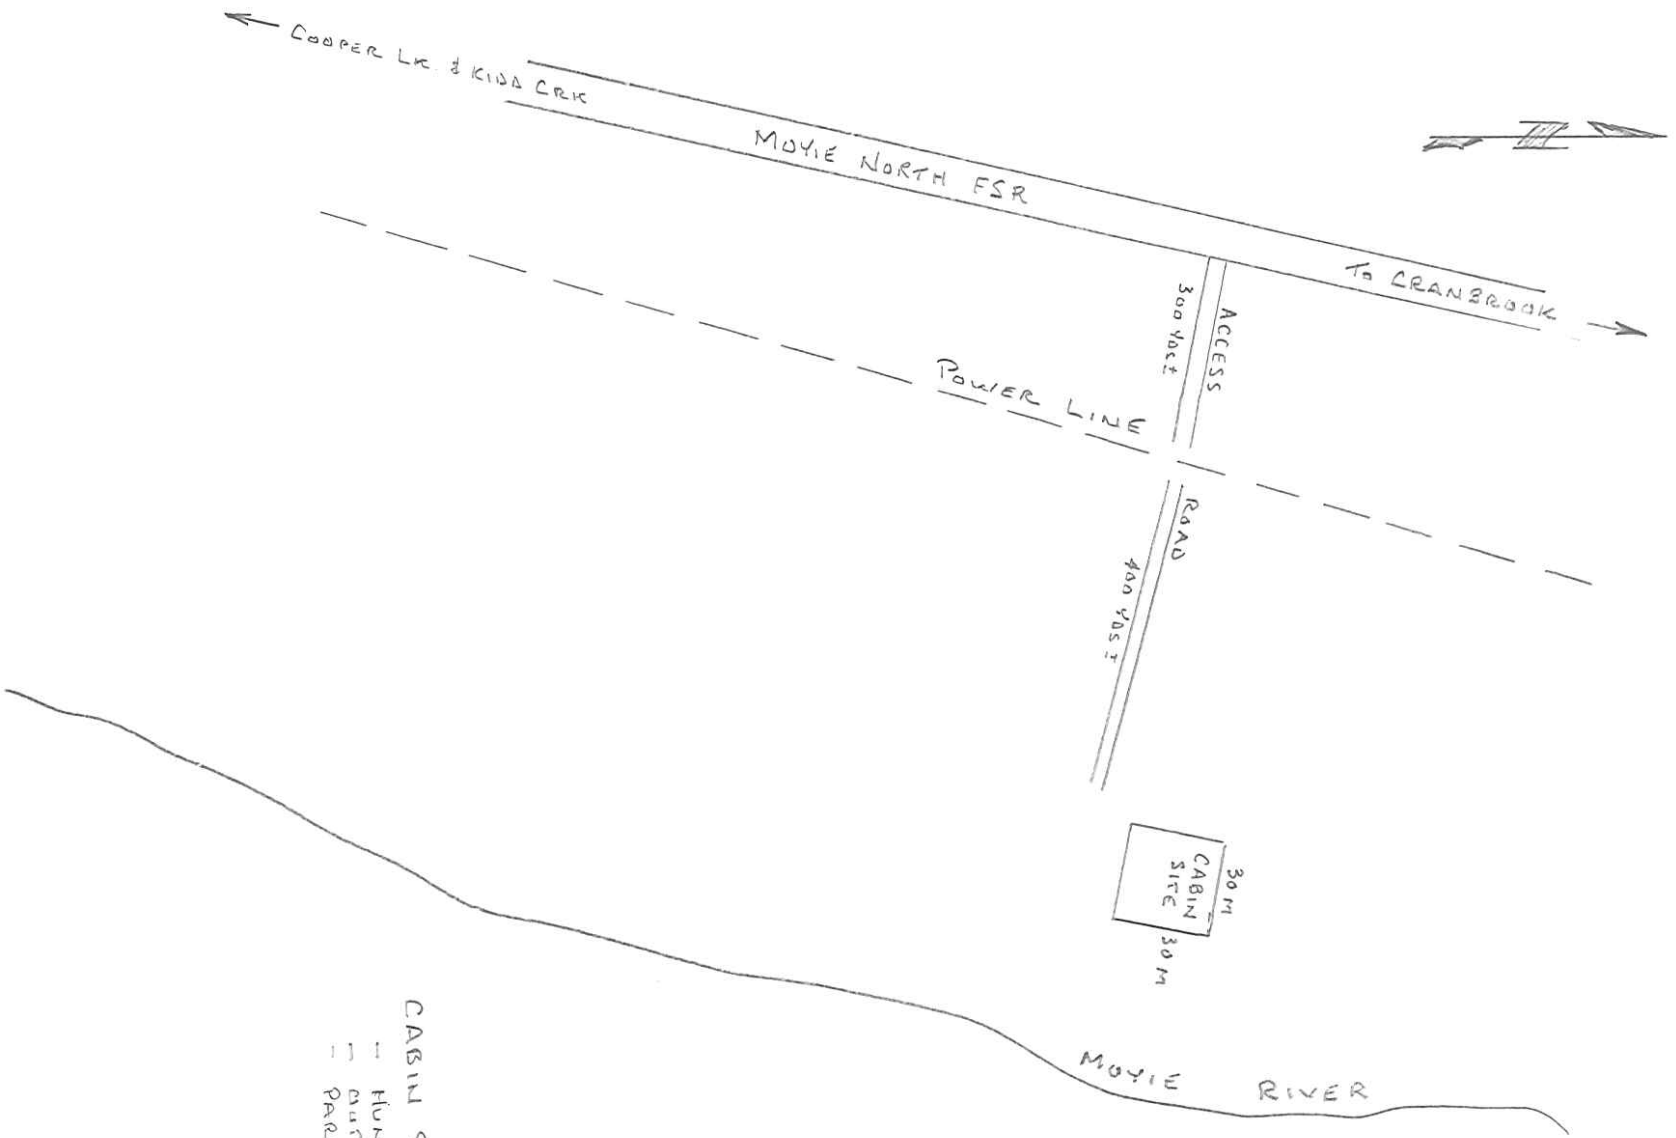

CABIN SITE CONTAINS
-- HUNTING CABIN
-- BATHHOUSE
-- PARCELS

NOT TO SCALE