


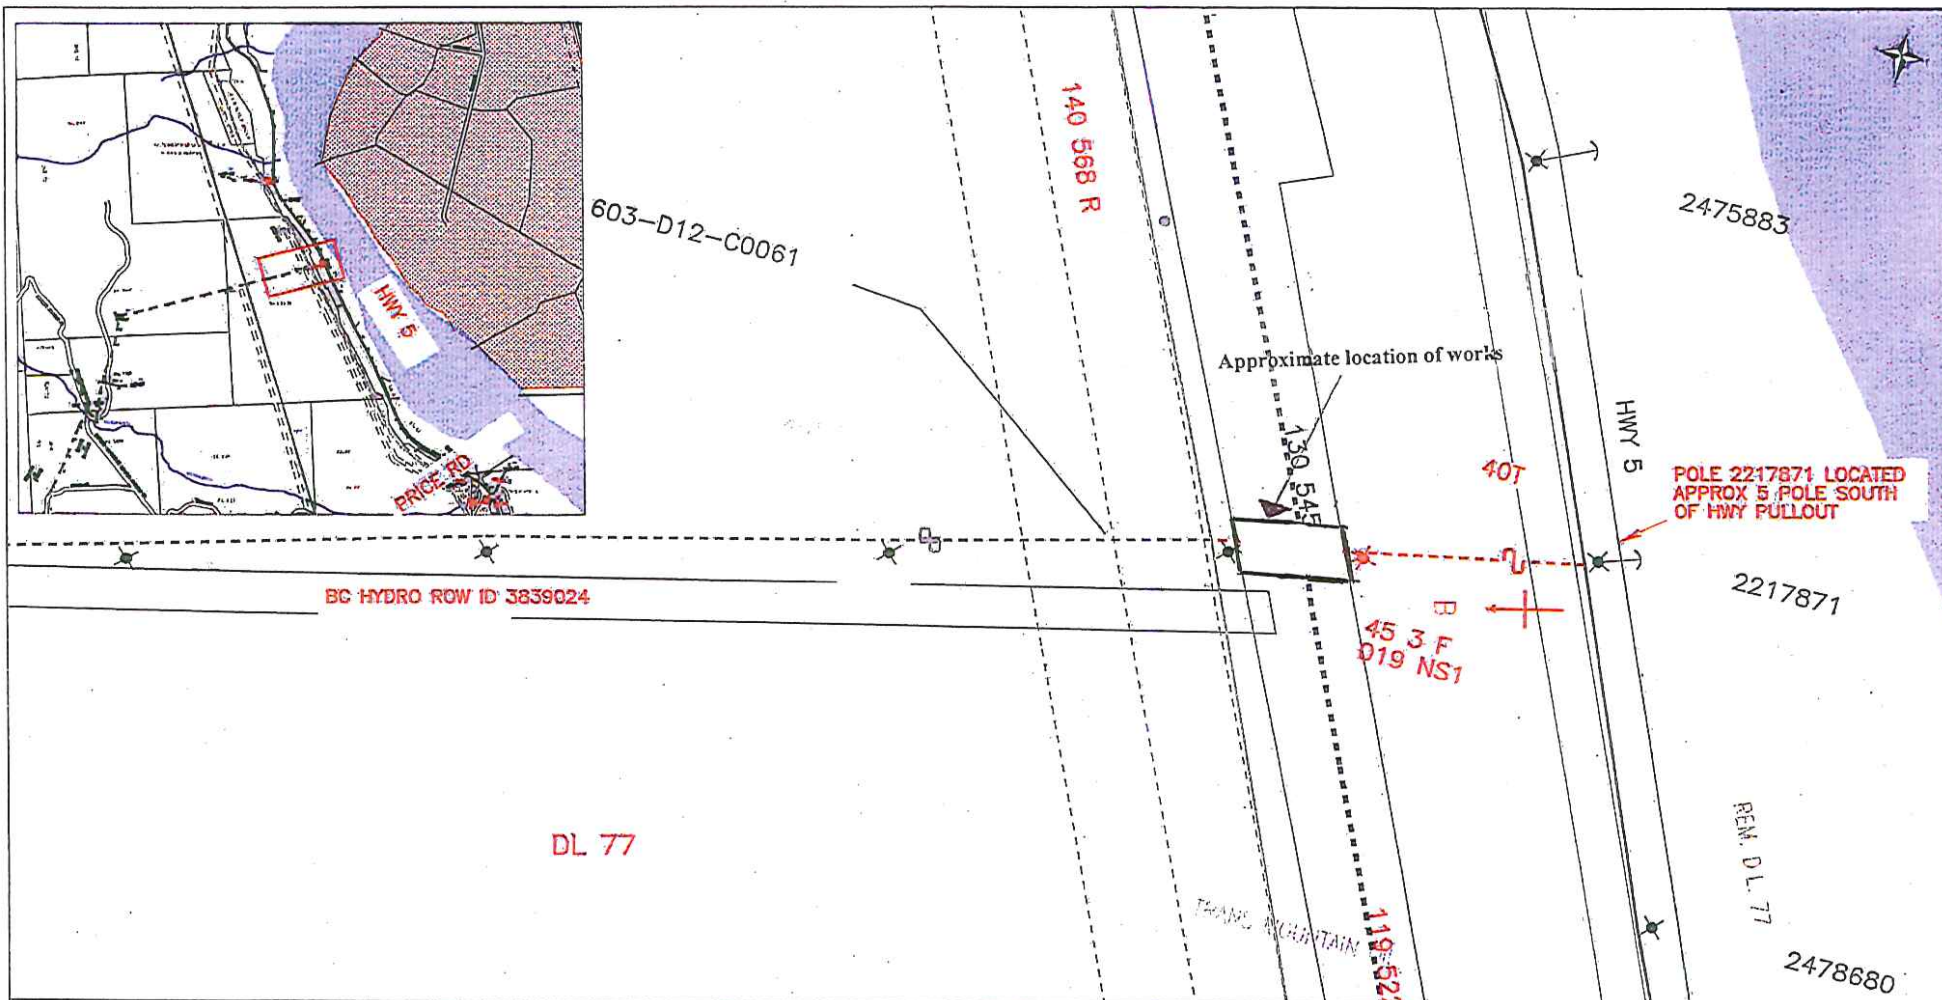

SCALE 1:1000										BGhydro		APPROVALS				
BC Hydro Map: DRQ4B3 PA #: CLW 32708							DES.	DJANZEN	2010-10-14.		Date:	Title: SI-TS-058 BAR PH4				
							DES.					TAP #10				
							CH.					DL 77 HWY 5				
							DR.					Design #: 0003506523 WO #:				
REFERENCE DRAWINGS	Date	No	REMARKS				BY	CH	APPR	DATE	DR.		CIRCUIT	2552 BAR	Page 19	DWG#3506523
			Revisions								CH.					