





JOB NO.		DATE	CUSTOMER	GORDON SKENE RESIDENCE; WOOD LAKE	
NO.		DATE	BY	GENERAL LOCATION	
REVISION		DATE			
BY		APPROVED BY:			
THIS DRAWING AND INFORMATION CONTAINED THEREON AND THE DESIGN ARE EXHIBITED TO OTHERS WITH THE UNDERSTANDING THAT IT WILL BE CONSIDERED CONFIDENTIAL AND NOT USED FOR MANUFACTURING WITHOUT FORMAL CONSENT FROM THE COMPANY		DRAWN BY:		DECKED BY:	
REASON		BLAIR LOCKWOOD		DRAWING NO.	
DATE		PERIODS DRS.		SKE.0001B	
BY		SCALE: 1/250		REASON	
DO NOT SCALE THIS DRAWING		APPROVED BY:			

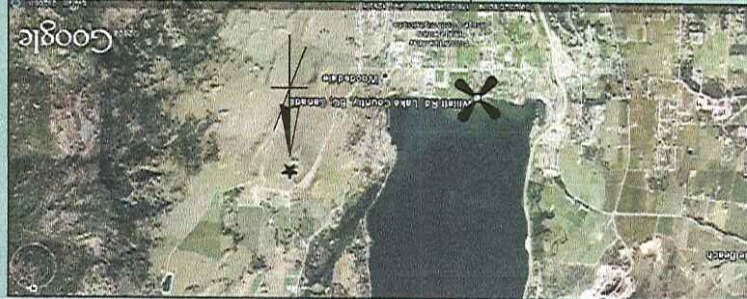

SOUTH END OF
WOOD LAKE,
LAKE COUNTRY B.C.

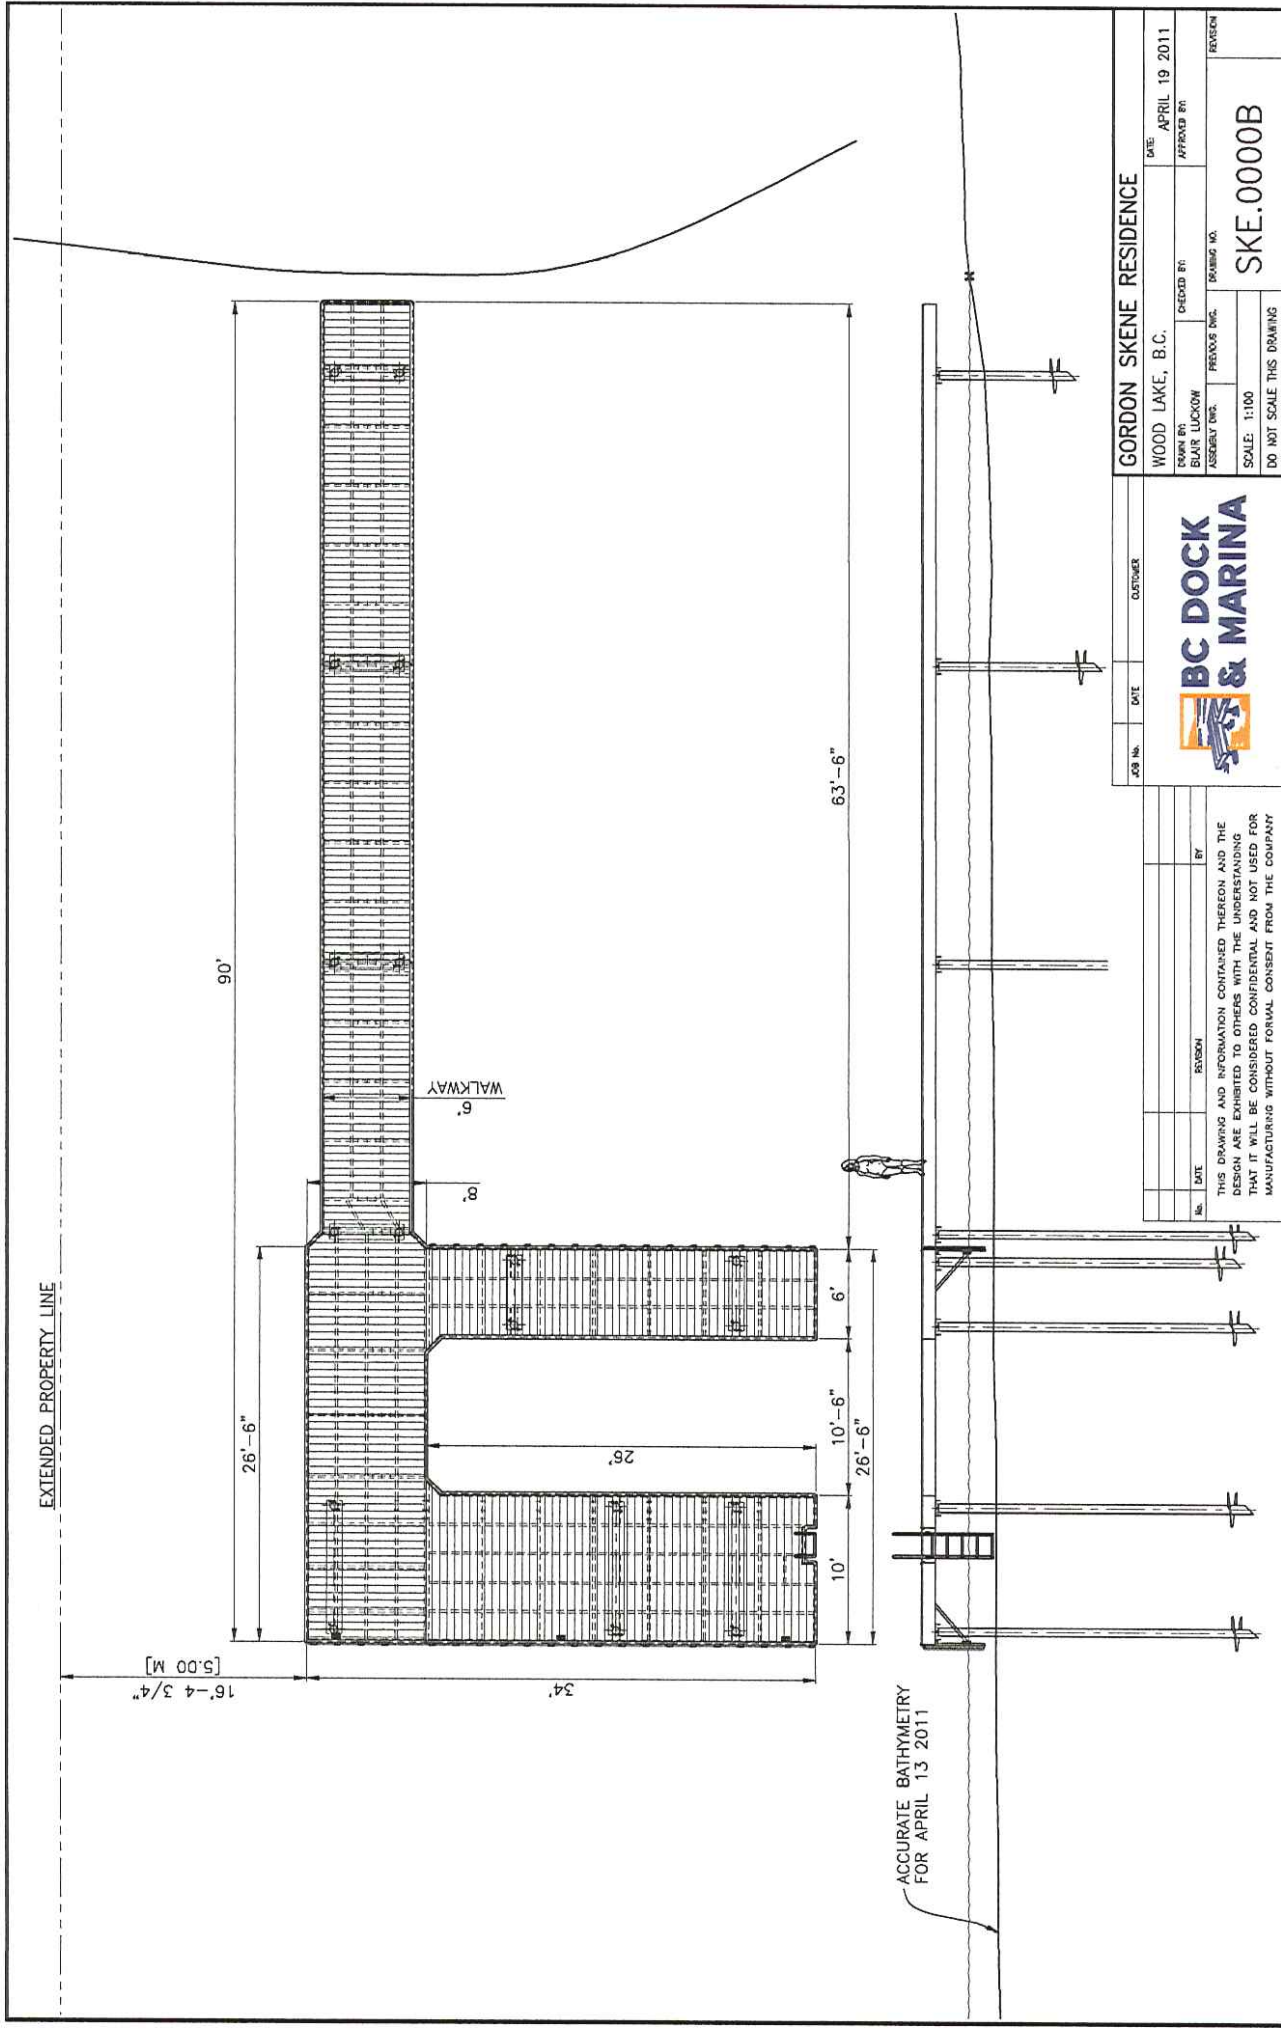

JOB NO.	DATE	OUTLINE
GORDON SKENE RESIDENCE		
WOOD LAKE, B.C.		
DESIGN BY	DATE	APPROVED BY
BLAIR LUCKOW	APRIL 19 2011	
ASSEMBLY NO.	PREVIOUS DWG.	REVISION NO.
SCALE: 1:100		SKE.0000B
DO NOT SCALE THIS DRAWING		



THIS DRAWING AND INFORMATION CONTAINED THEREON AND THE DESIGN ARE EXHIBITED TO OTHERS WITH THE UNDERSTANDING THAT IT WILL BE CONSIDERED CONFIDENTIAL AND NOT USED FOR MANUFACTURING WITHOUT FORMAL CONSENT FROM THE COMPANY