

140'

Existing

Mooring piles

NEW

14'

100'


114'

14'

REFERENCE DRAWINGS						REVISIONS							GENERAL NOTES		Big Barge Dock Systems Inc.
DWG. NO.	DESCRIPTION	NO.	DATE	BY	APP'D	DESCRIPTION	NO.	DATE	BY	APP'D	DESCRIPTION				
-	-				KJ										

DRAWN Jeff Mallnes		DATE 09-07-2024	CUSTOMER/PROJECT/LOCATION Breeze Investments Ltd. SHUGWAP LAKE Murdock Point TITLE PROPOSED Dock expansion
CHECKED G		DATE 0	
ENGR. APP'L G		DATE 0	
PROJ. APP'L		DATE	
JOB# REF:		SCALE AS SHOWN DRAWING NO. SHUGWAP DOCK EXPANSION	

Jim Moddle
403-990-9707
Breeze Investments
ILM # 3408836

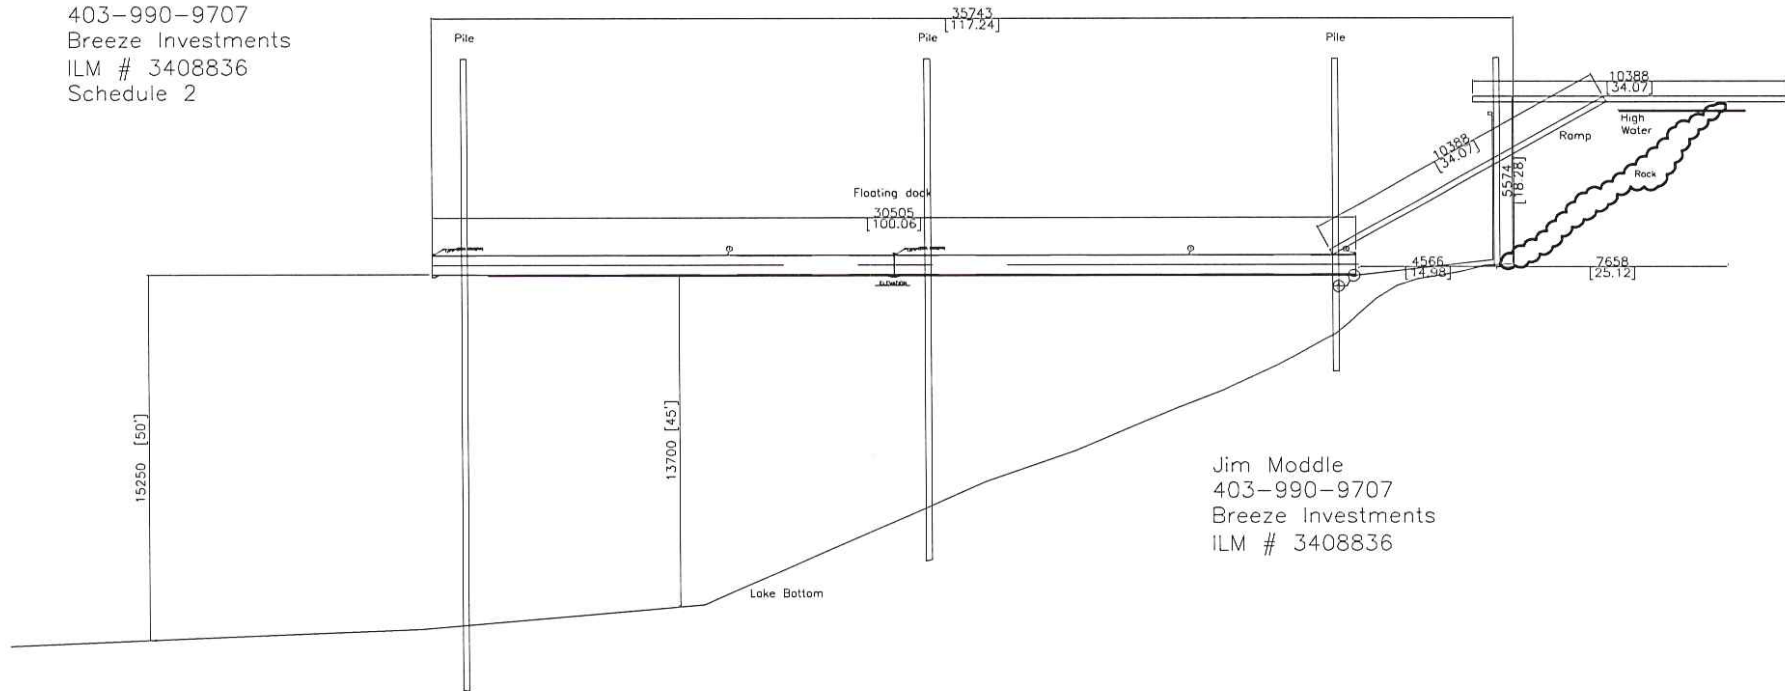

REFERENCE DRAWINGS		REVISIONS										GENERAL NOTES		Big Barge Dock Systems Inc.
DWG. NO.	DESCRIPTION	NO.	DATE	BY	APP'D	DESCRIPTION	NO.	DATE	BY	APP'D	DESCRIPTION			
-	-	0	04-08-04	CK		PRELIMINARY								
		1	05-03-04	AC		REV. TOTAL LENGTH & WIDTH AS SHOWN								
		2	05-11-14	AC		REV. LAYOUT AS SHOWN								
DRAWN Jeff Molines CHECKED ENG. APP'L PROD. APP'L JOB NO. DATE 12-1-28 DATE DATE DATE - CUSTOMER/PROJECT/LOCATION Breeze Investments 338547 SHUSWAP LAKE BILL PROPOSED MARINA WITHIN CURRENT TENURE SCALE N.T.S. DRAWING NO. 3612-ES151														