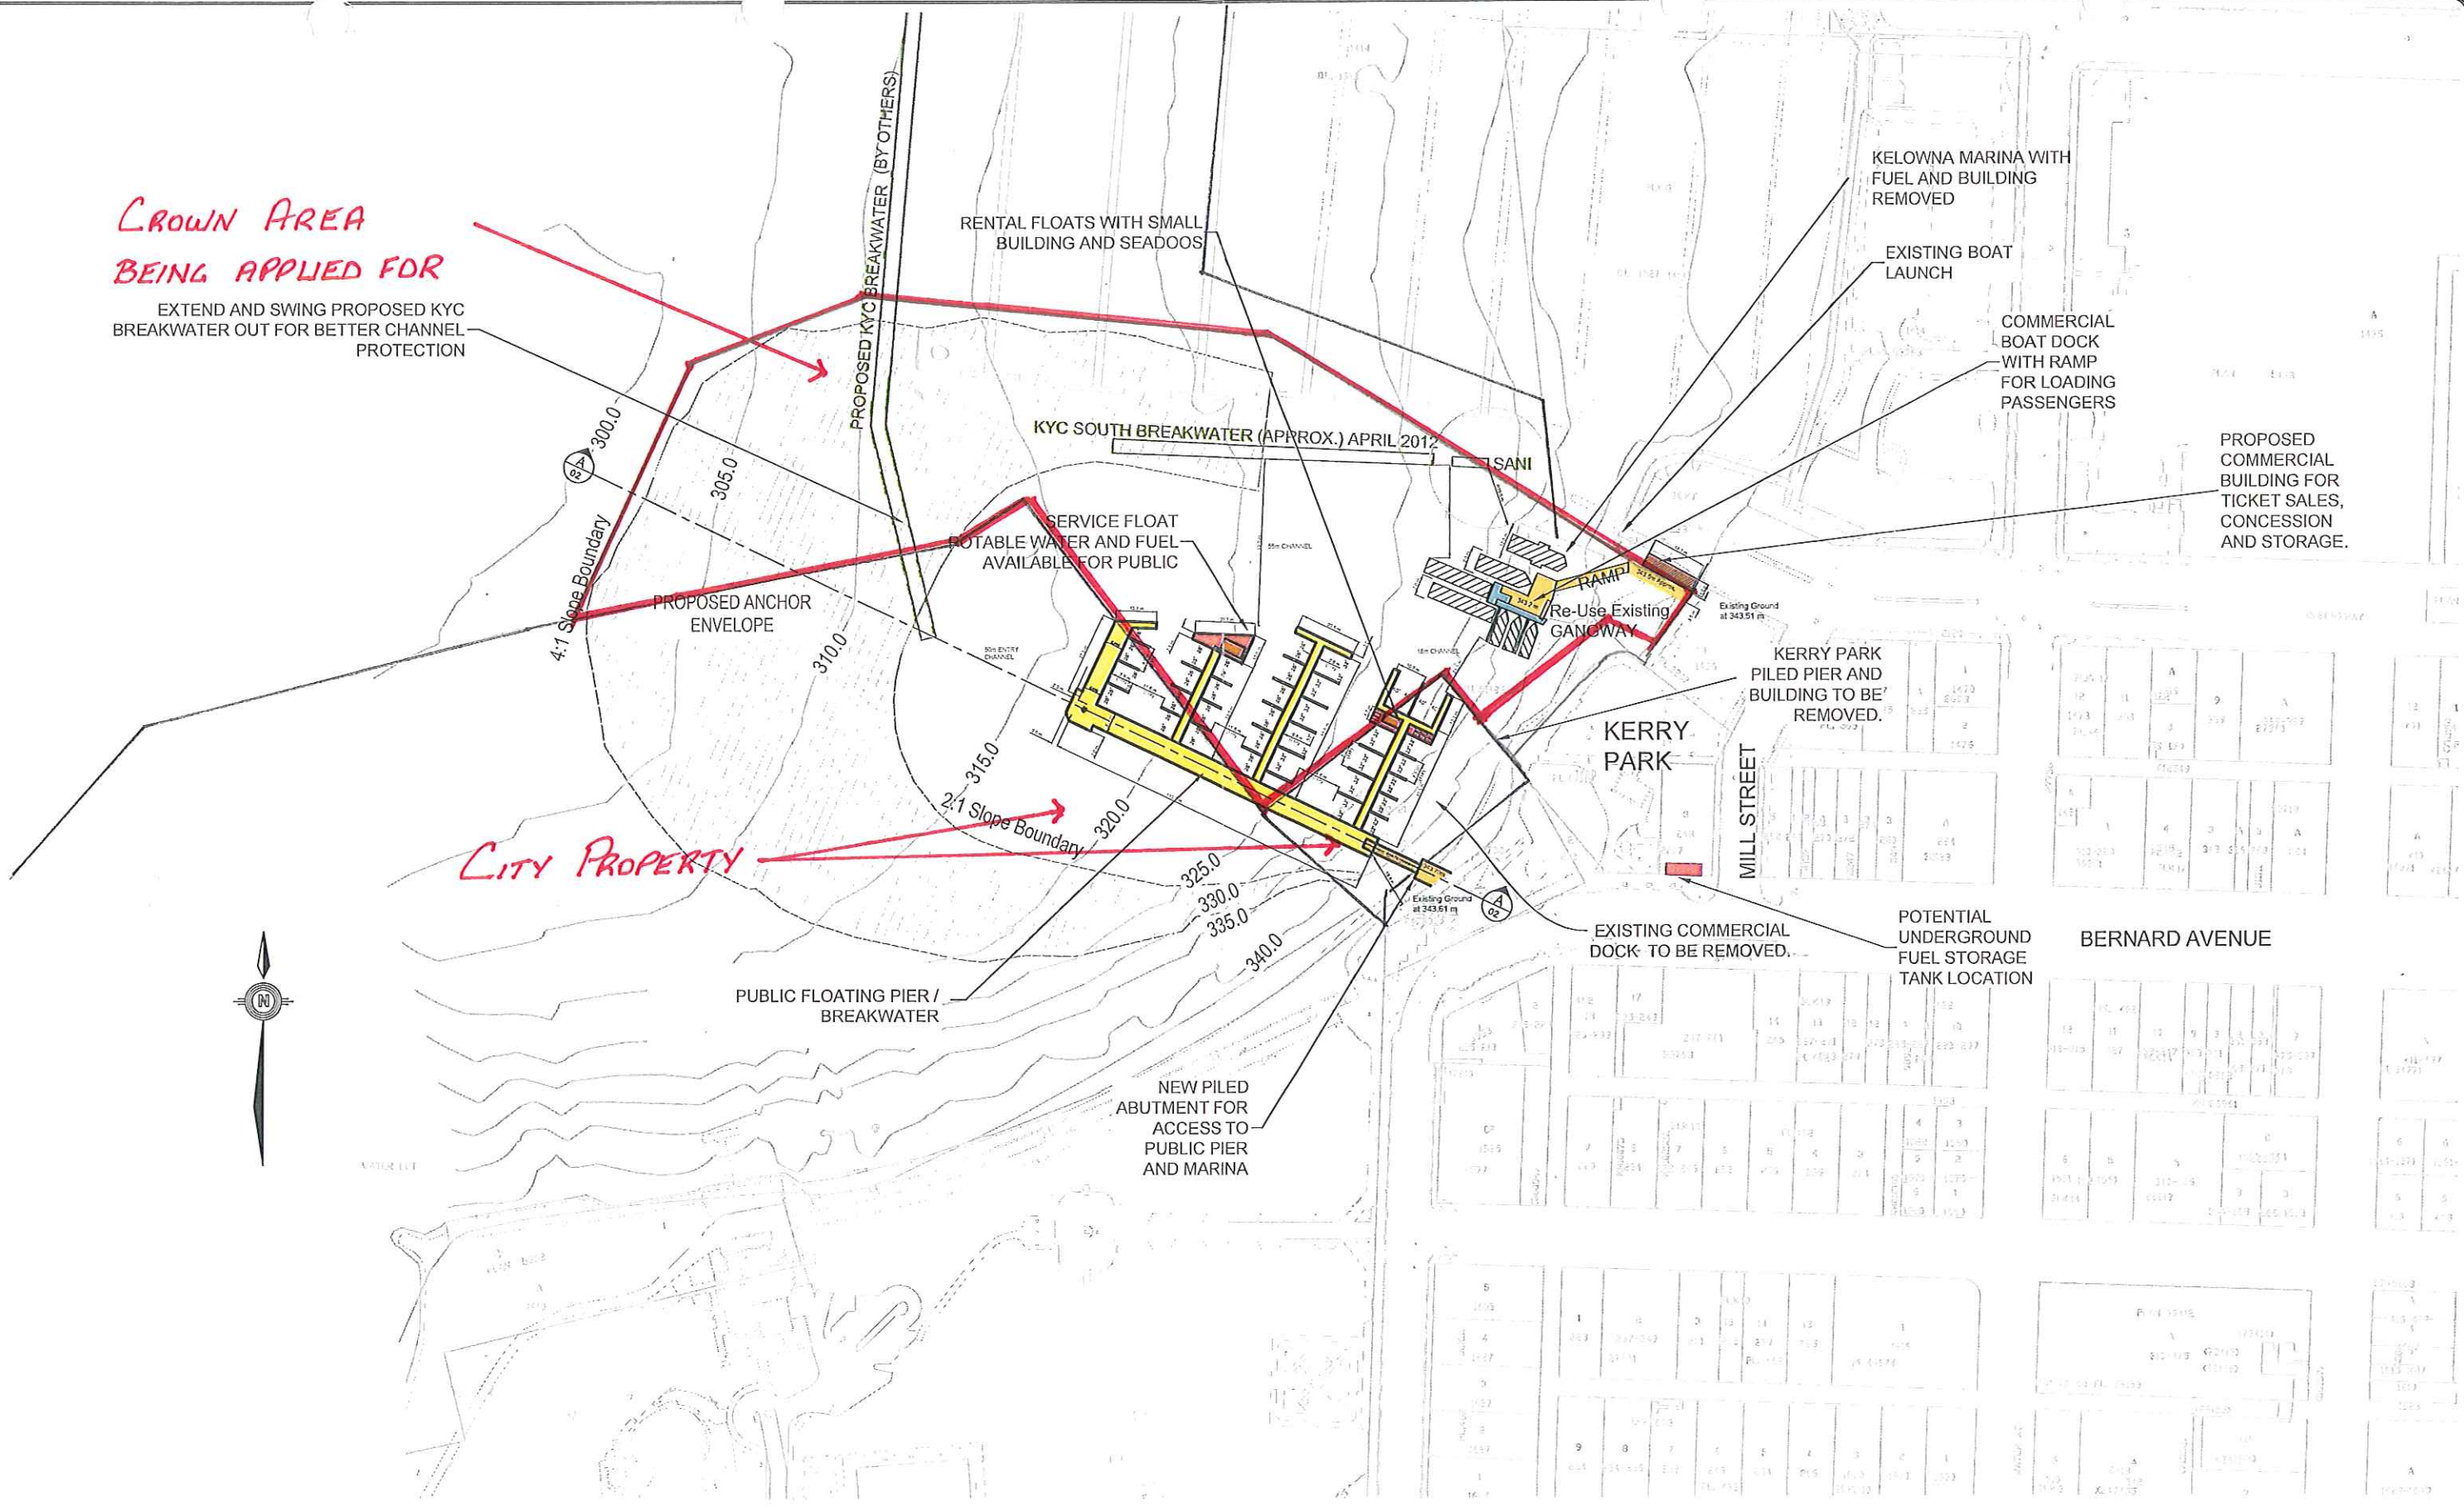


**CROWN AREA
BEING APPLIED FOR**

EXTEND AND SWING PROPOSED KYC
BREAKWATER OUT FOR BETTER CHANNEL
PROTECTION



**Figure 1
Engineering Plan**

0 100
Scale: 1: 2 000 (metres)