



A
01
PROFILE

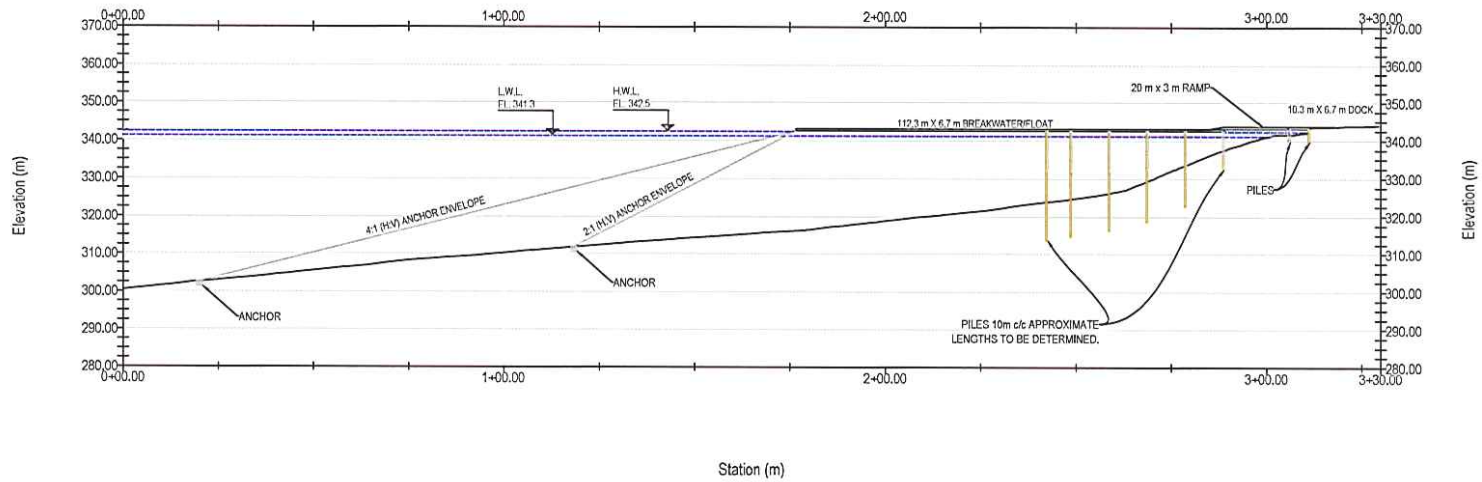

2:34:59 pm (ST. VALLEY ROAD)

C:\Users\cmr\p1\11101599\2-DOWNLOADS\TRANSMISSION.dwg (7/9/2012)

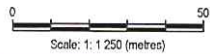

NOTES:
BASED ON DRAWING PROVIDED BY CITY OF KELOWNA.
BASE DATA NTS 150.000

STATUS:
ISSUED FOR REVIEW

CLIENT



DOWNTOWN MARINA-OKANAGAN LAKE
KERRY PARK, KELOWNA, BC.

Site Specific, Side Profile of Dock

PROJECT NO. K113101599.030	DWN RERH	CHK TH	REV 0
OFFICE EBA-Kelowna	DATE July 9, 2012		

Figure 2