


THIS DRAWING SHALL NOT BE REPRODUCED IN ANY MANNER OR FOR ANY PURPOSE, EXCEPT BY WRITTEN PERMISSION OF CANADIAN PROJECTS LIMITED AND IS PROTECTED BY COPYRIGHT LAW. © 2011 THIS DRAWING MUST BE STAMPED, SIGNED AND DATED TO BE APPROVED FOR CONSTRUCTION. VOID ALL DRAWINGS BEARING AN EARLIER DATE OR REVISION NUMBER.

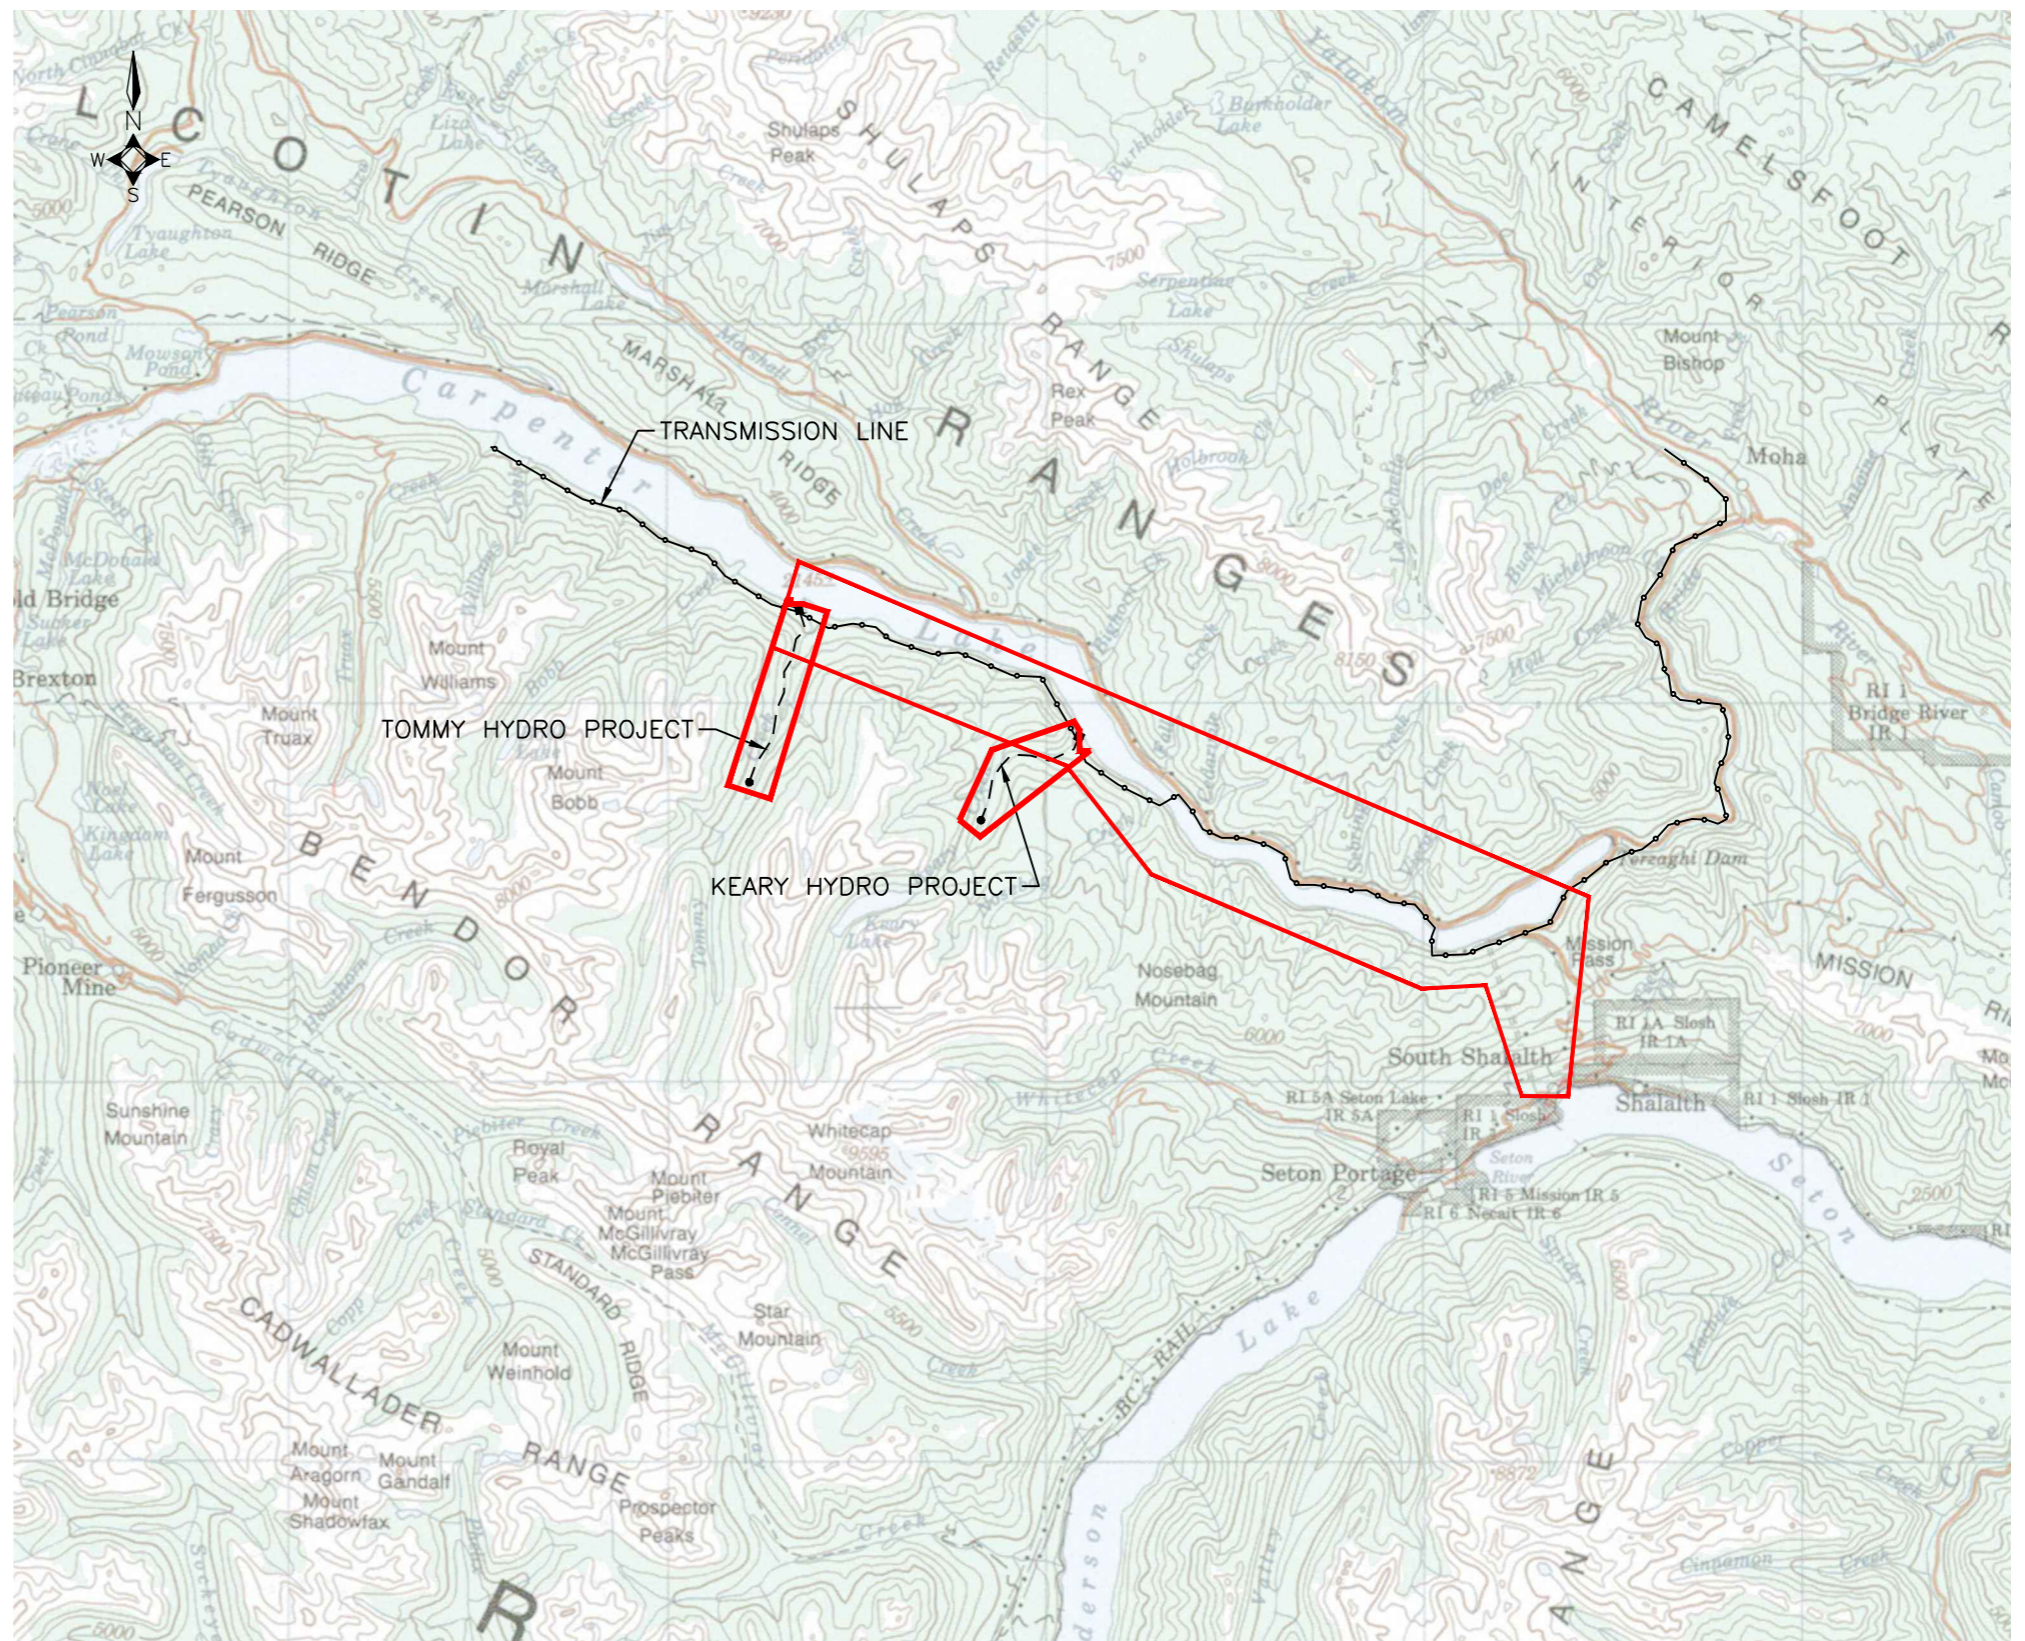

PLAN
1:200 000


NOTES

1. ALL DIMENSIONS ARE IN MILLIMETRES AND ELEVATIONS IN METRES, UNLESS NOTED OTHERWISE.
2. BASE MAPPING FROM BRITISH COLUMBIA 1:250 000 SCALE NTS TOPO MAPS: - 92J
3. ALL COORDINATES ARE UTM ZONE 10 NAD83.
4. LAYOUTS PREPARED FROM LAND TENURE INFORMATION PROVIDED BY BLUEARTH RENEWABLES INC. ON JULY 27, 2011.

SCALE 1:200 000

0 2000 4000 6000 8000 10000 METRES

REV	Y	M	D	REVISION DESCRIPTION	DES	CHK	DRN	CHK
B	11	10	04	REVISED TENURE AREAS	ADF	RJS	ADF	CPB
A	11	08	12	NEW DRAWING	CPB	RJS	DMB	CPB

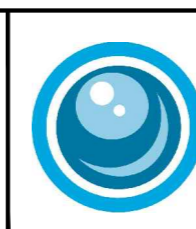

BLUEARTH RENEWABLES INC.	
KAMLOOPS REGIONAL PROJECTS	
PROJECT - GENERAL	
PROJECT LOCATIONS	
PLAN	
PROJECT NUMBER	1051-004
CADD NUMBER	4.3.014
DRAWING NUMBER	241