


THIS DRAWING SHALL NOT BE REPRODUCED IN ANY MANNER OR FOR ANY PURPOSE, EXCEPT BY WRITTEN PERMISSION OF CANADIAN PROJECTS LIMITED AND IS PROTECTED BY COPYRIGHT LAW. © 2011 THIS DRAWING MUST BE STAMPED, SIGNED AND DATED TO BE APPROVED FOR CONSTRUCTION. VOID ALL DRAWINGS BEARING AN EARLIER DATE OR REVISION NUMBER.

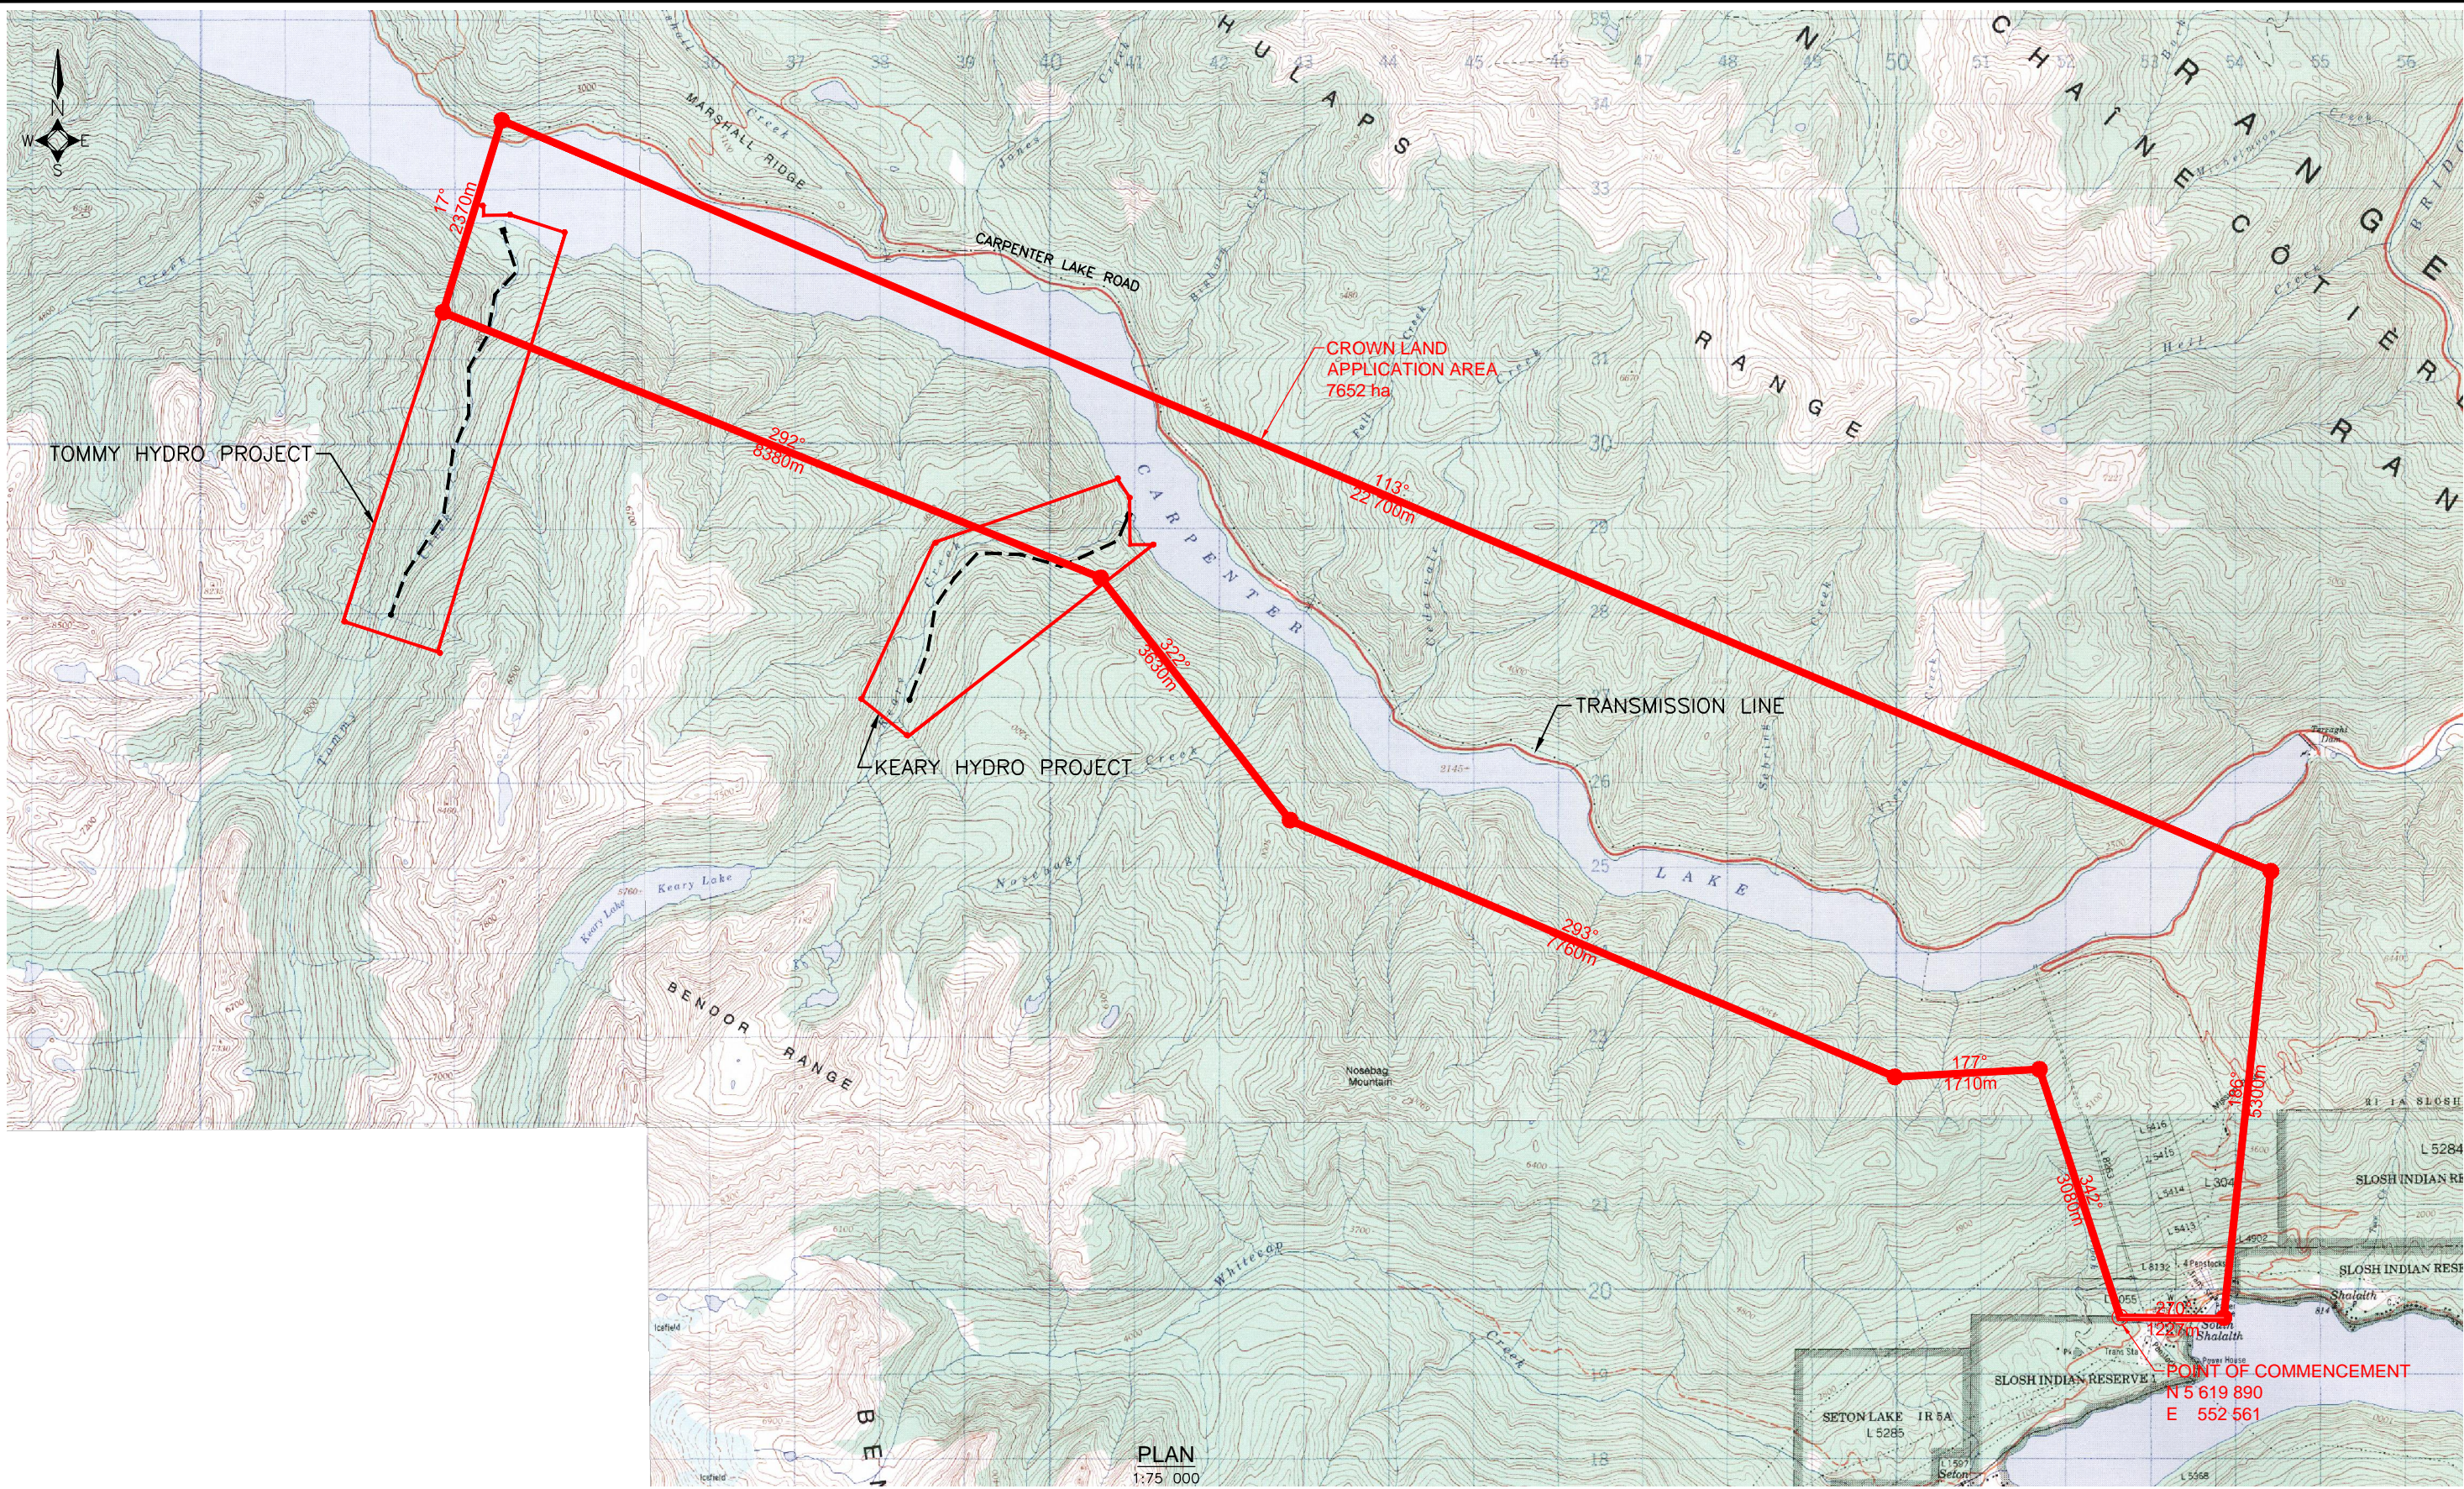

NOTES

1. ALL DIMENSIONS ARE IN MILLIMETRES AND ELEVATIONS IN METRES, UNLESS NOTED OTHERWISE.
2. BASE MAPPING FROM BRITISH COLUMBIA 1:50 000 SCALE NTS TOPO MAPS: - 92J15, 92J16, 92J09
3. ALL COORDINATES ARE UTM ZONE 10 NAD83.
4. LAYOUTS PREPARED FROM LAND TENURE INFORMATION PROVIDED BY BLUEARTH RENEWABLES INC. ON JULY 27, 2011.
5. ALL BEARINGS ARE CLOCKWISE FROM GRID NORTH.

SCALE 1:75 000							
0 750 1500 2250 3000 3750							
METRES							
B	11	10	04	REVISED TENURE AREAS	ADF	RJS	ADF CPB
A	11	08	11	NEW DRAWING	CPB	RJS	DMB CPB
REV	Y	M	D	REVISION DESCRIPTION	DES	CHK	DRN CHK



BLUEARTH RENEWABLES INC.

KAMLOOPS REGIONAL PROJECTS
PROJECT - GENERAL
LAND AREAS
TRANS LINE PLAN

PROJECT NUMBER	1051-004
CADD NUMBER	4.3.020
DRAWING NUMBER	244