



PLAN TO ACCOMPANY APPLICATION FOR DL _____ ADJACENT TO
 LOT 1, DL 66, ODYD, PLAN 1911, except PLAN 10732

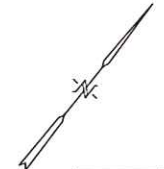


Okanagan Landing Road

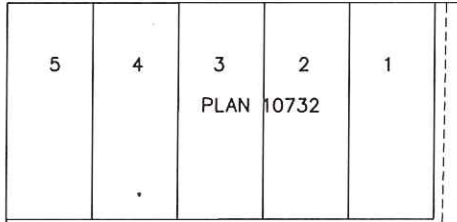

Rem LOT 1 PLAN 1911

Fulton Road

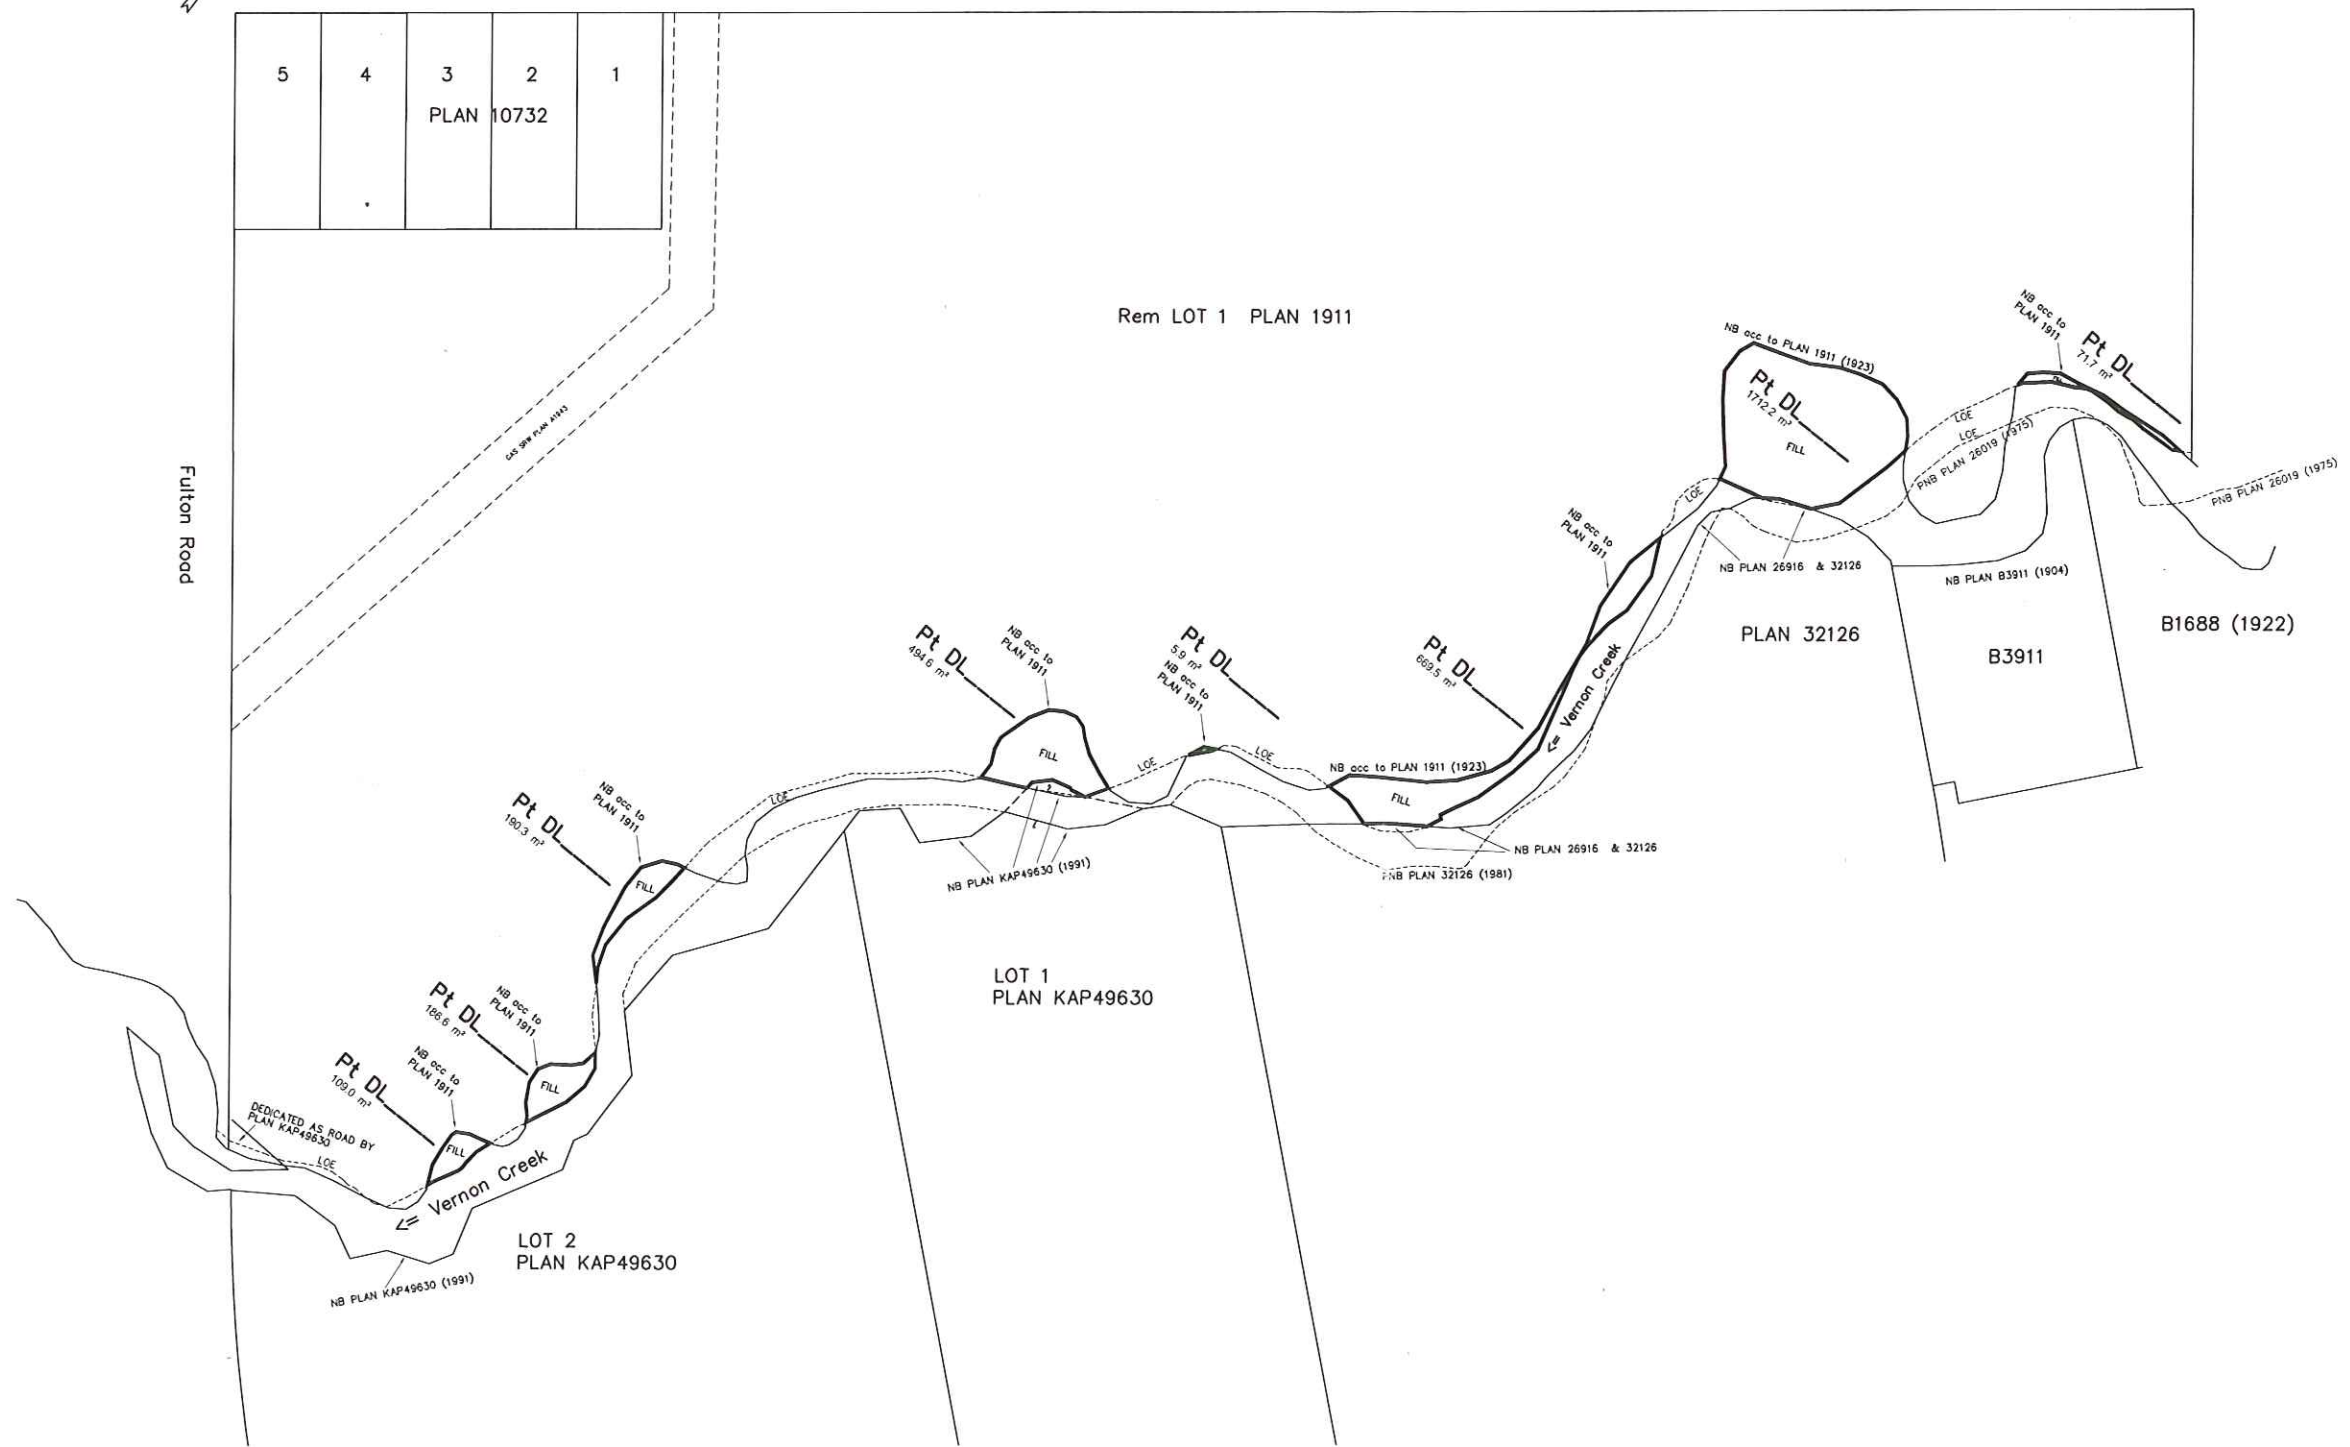

LOE DENOTES LIMIT OF EXCAVATION

SCALE 1:1000 (ALL DISTANCES IN METRES)
 JAN 31, 2011


THIS PLAN IS PREPARED FOR THE USE OF:

FAX: 545-2741
 FILE No. 26317
 F.B. Pg.
 19951120 1304



RUSSELL N. SHORTT
 British Columbia Land Surveyor
 2801-32nd STREET, VERNON, B.C. Phone 545-0511

Okanagan Landing Road


Fulton Road

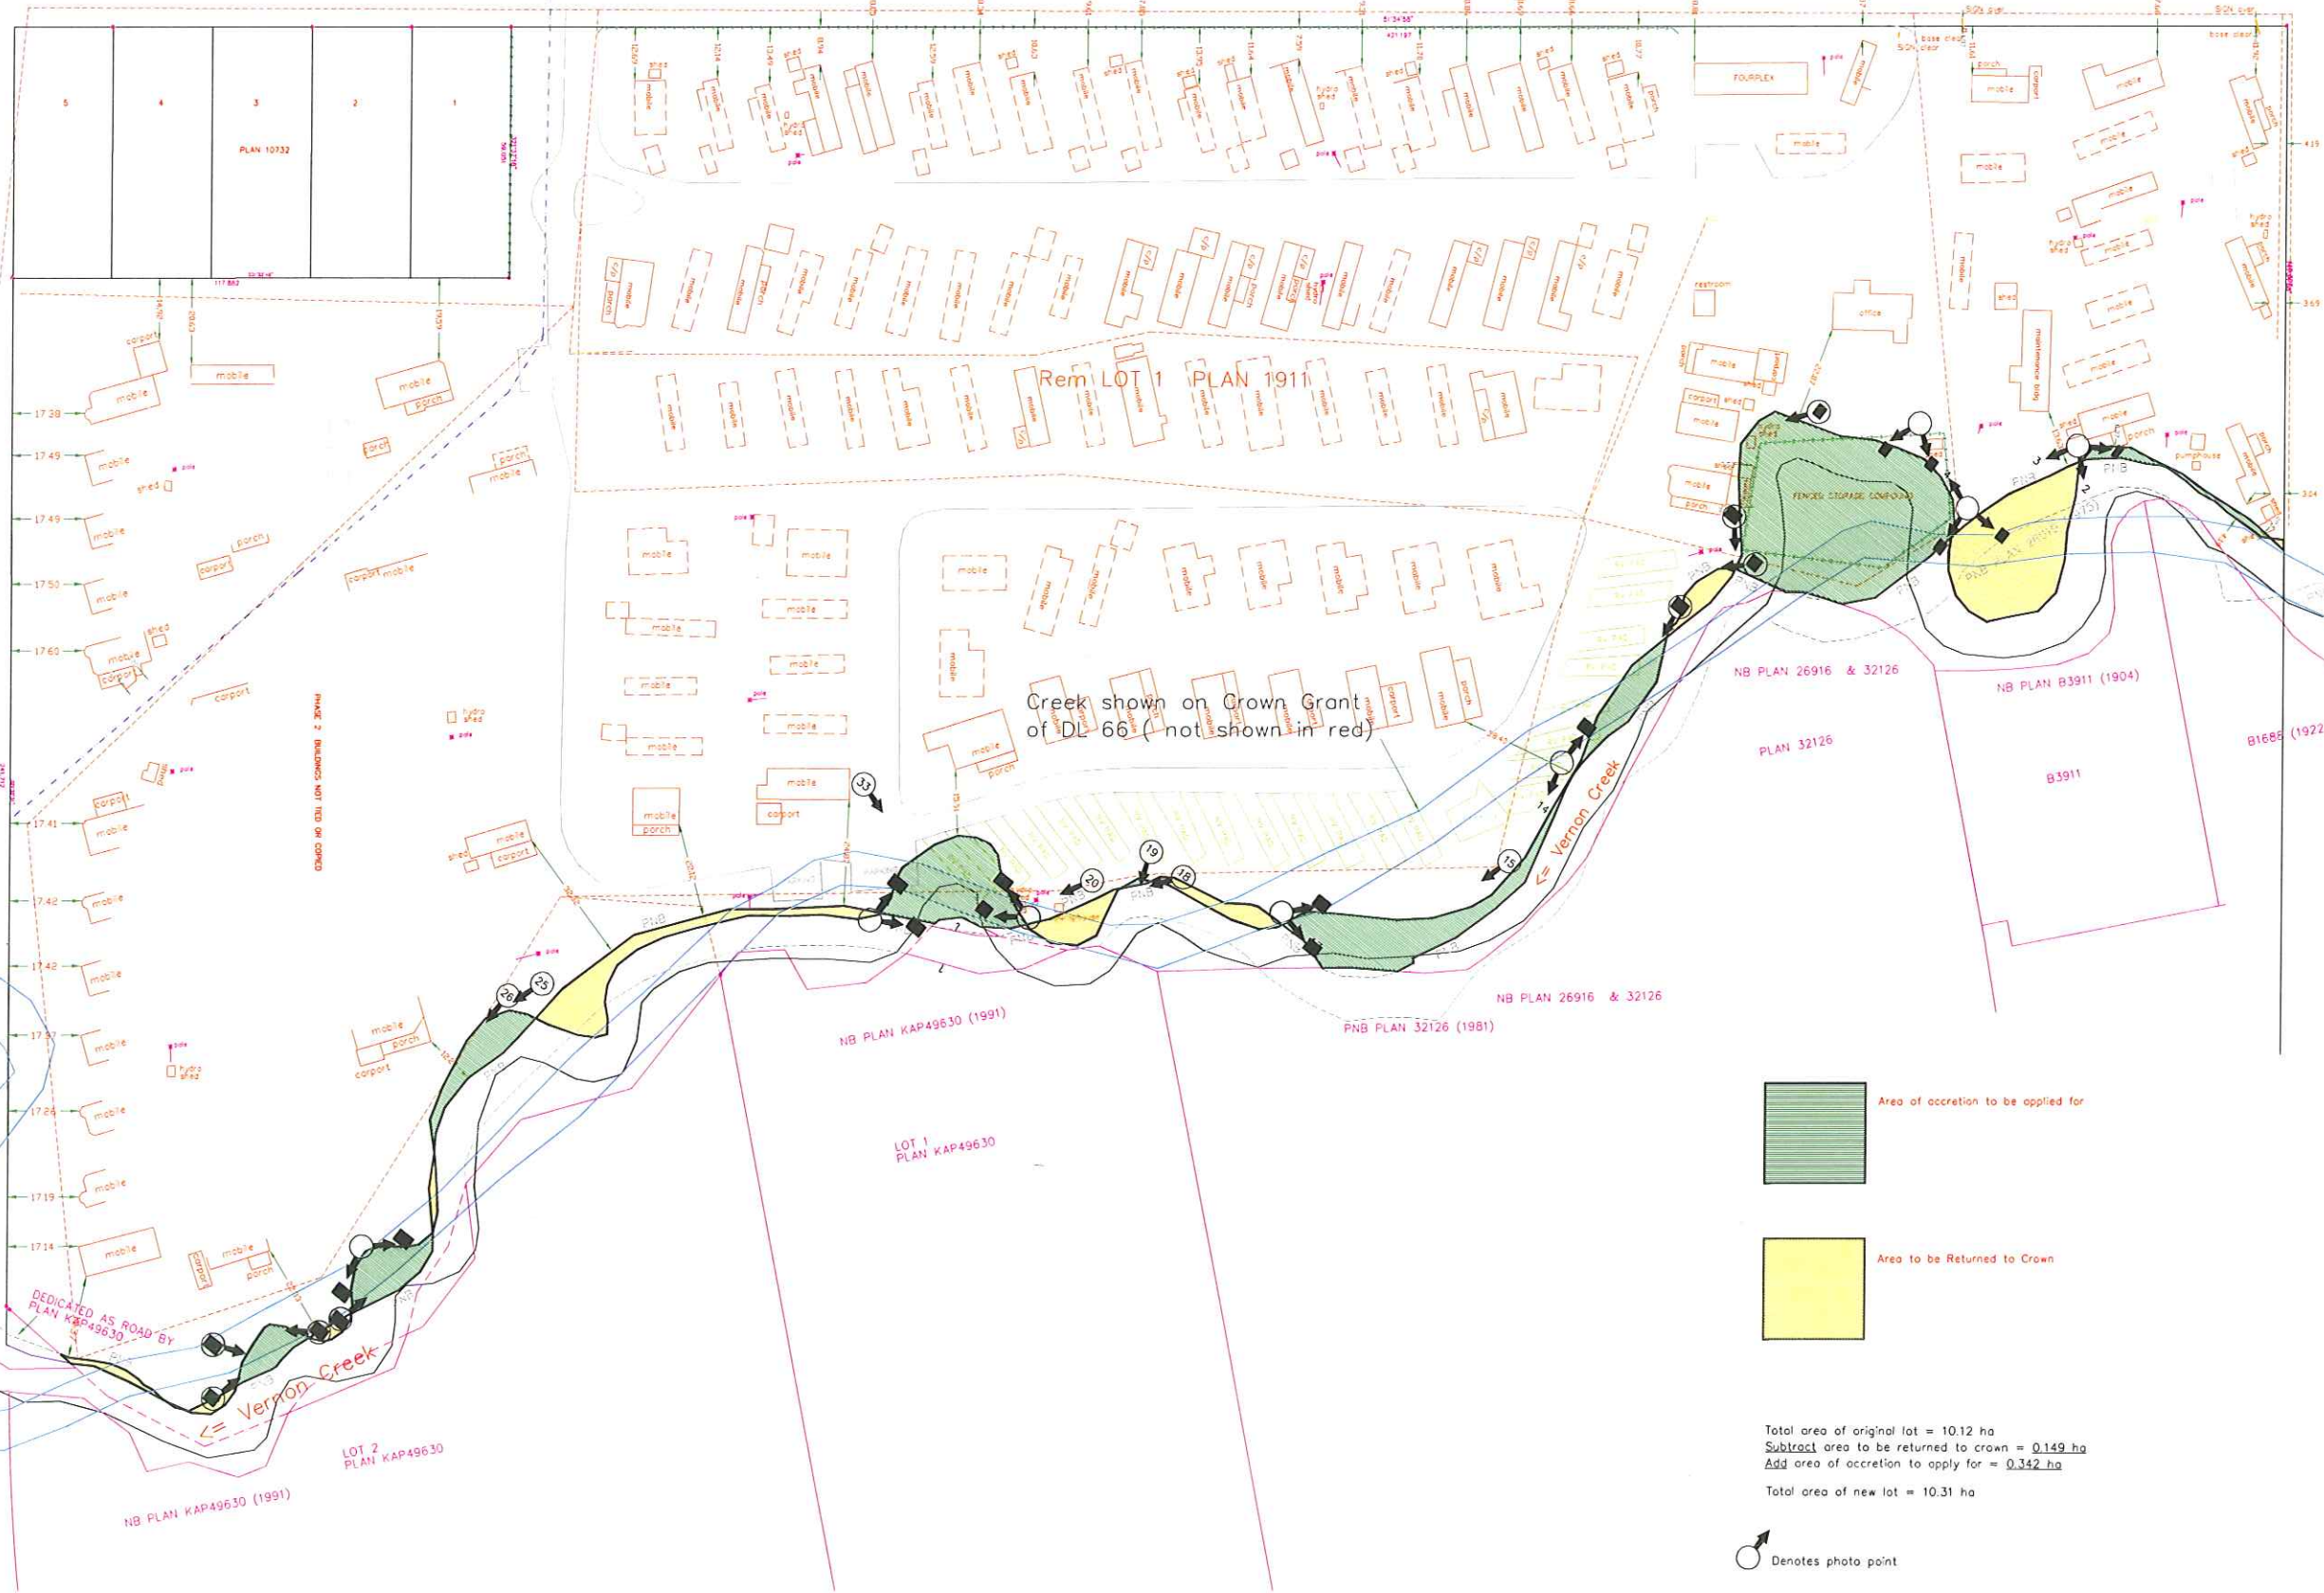

Creek shown on Crown Grant of DL 66 (not shown in red)

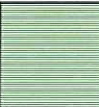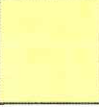 Area of accretion to be applied for
 Area to be Returned to Crown

Total area of original lot = 10.12 ha
 Subtract area to be returned to crown = 0.149 ha
 Add area of accretion to apply for = 0.342 ha
 Total area of new lot = 10.31 ha

 Denotes photo point

