


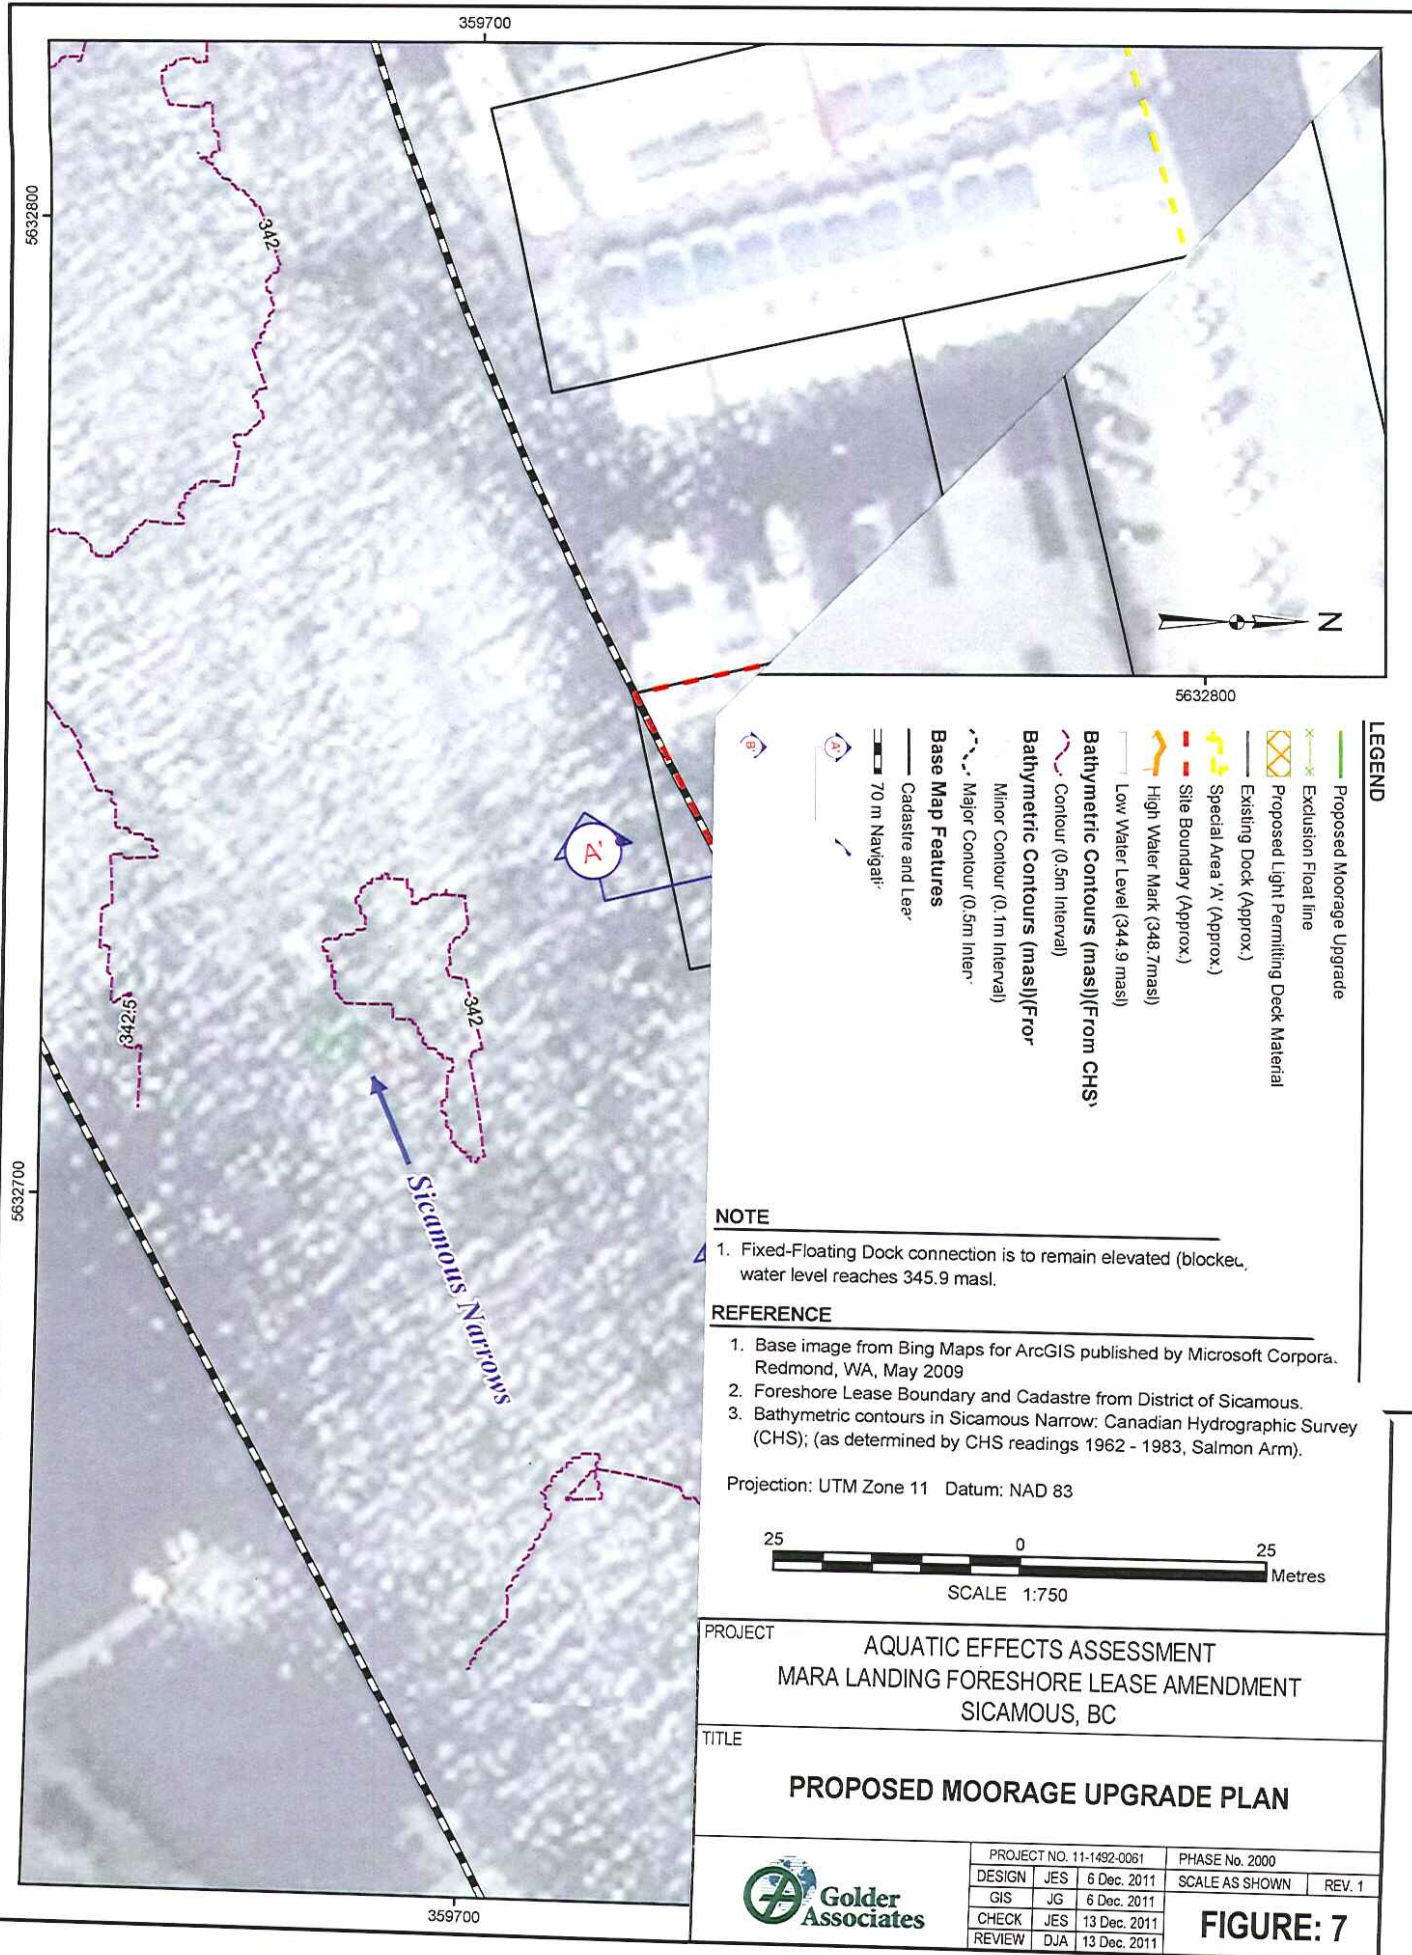

|                          |     |              |                |        |
|--------------------------|-----|--------------|----------------|--------|
| PROJECT NO. 11-1492-0061 |     |              | PHASE No. 2000 |        |
| DESIGN                   | JES | 6 Dec. 2011  | SCALE AS SHOWN | REV. 1 |
| GIS                      | JG  | 6 Dec. 2011  |                |        |
| CHECK                    | JES | 13 Dec. 2011 |                |        |
| REVIEW                   | DJA | 13 Dec. 2011 |                |        |