
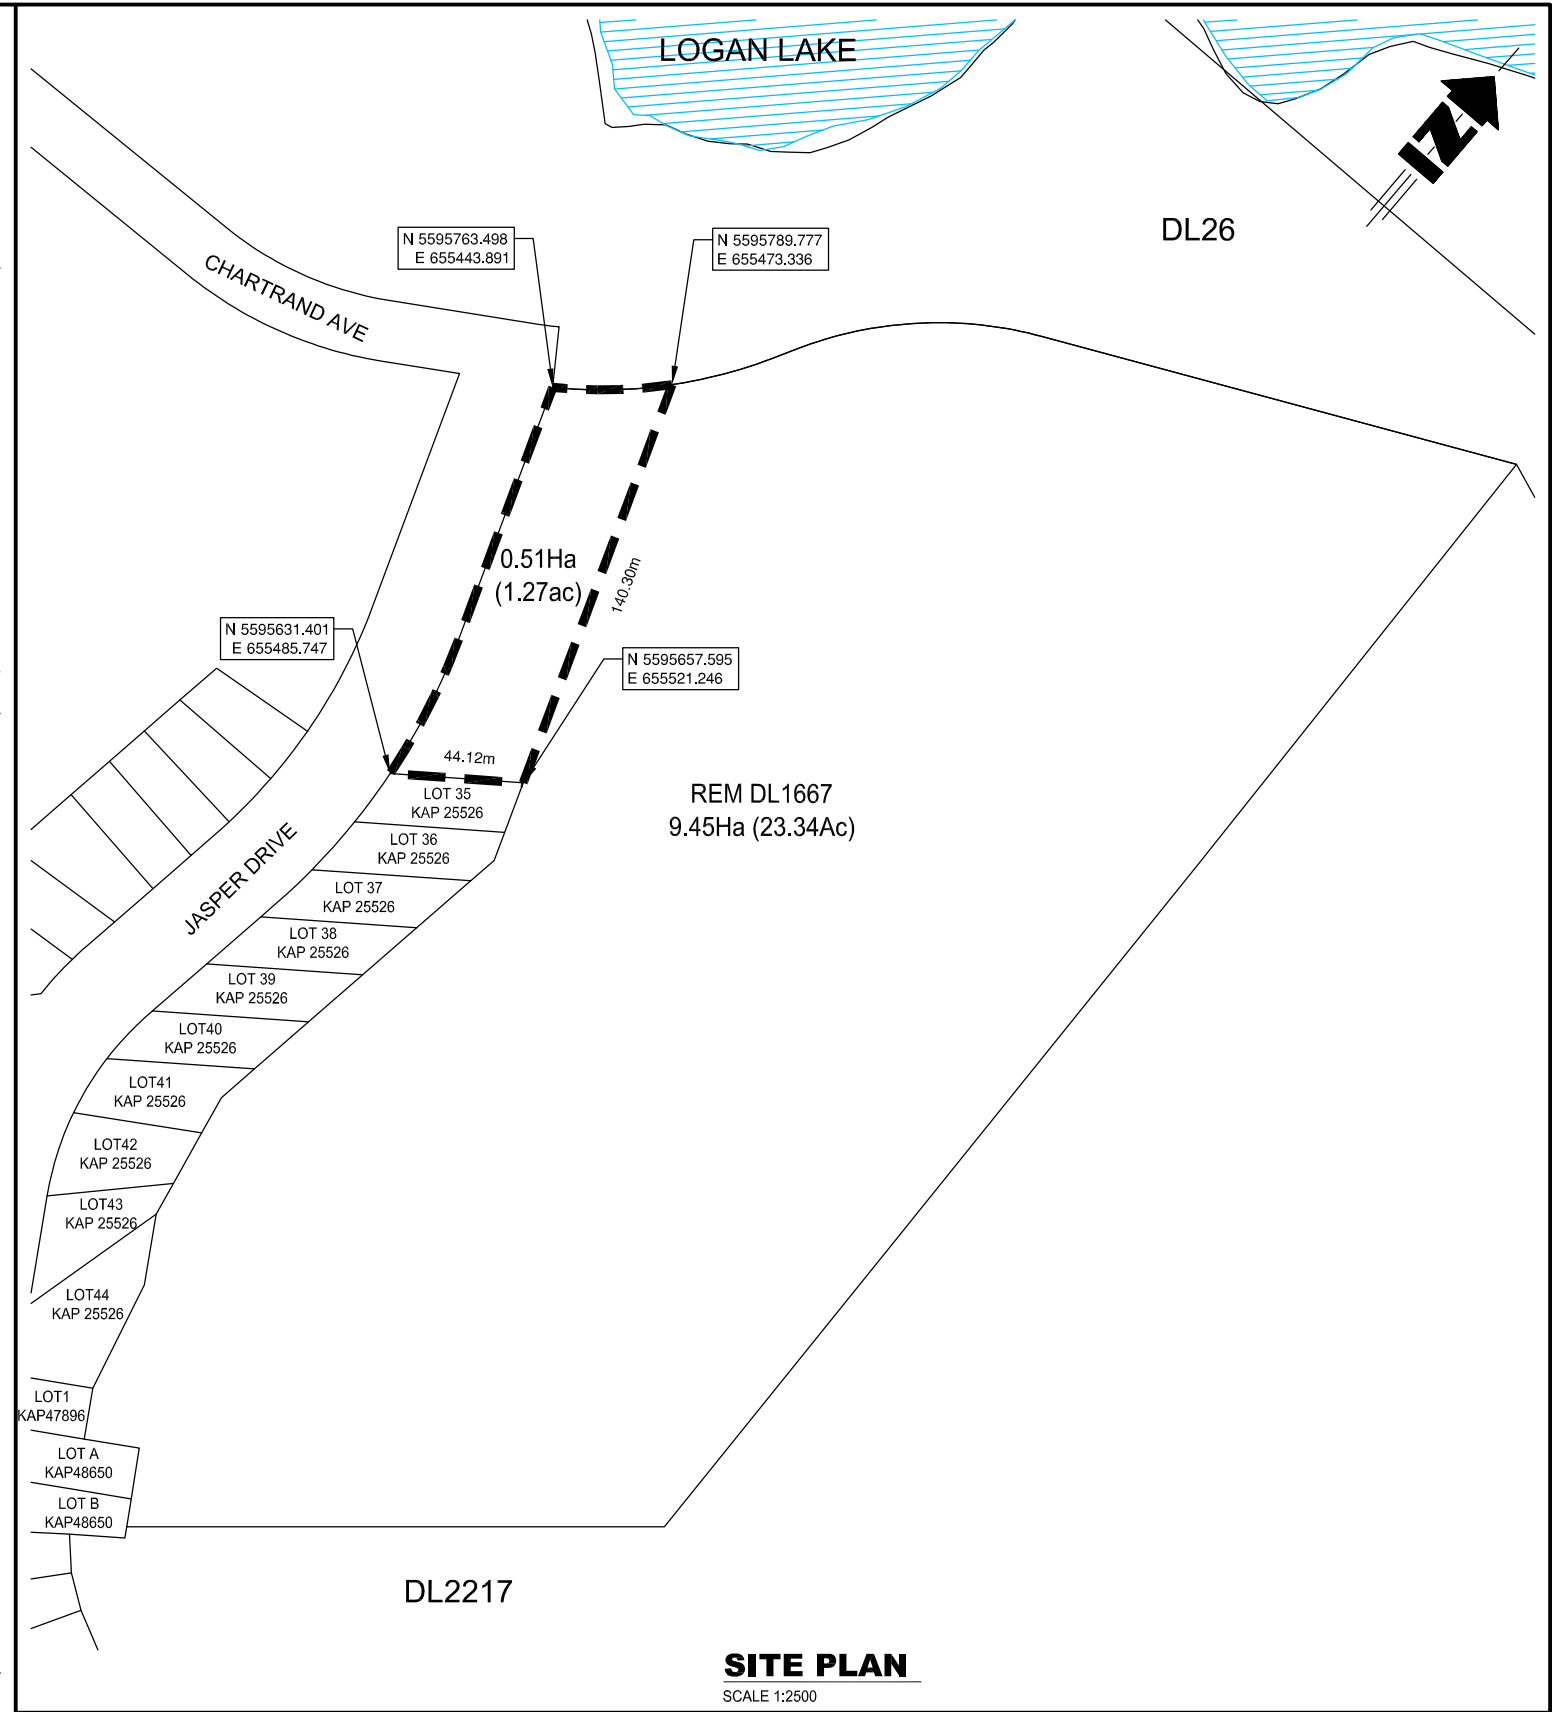


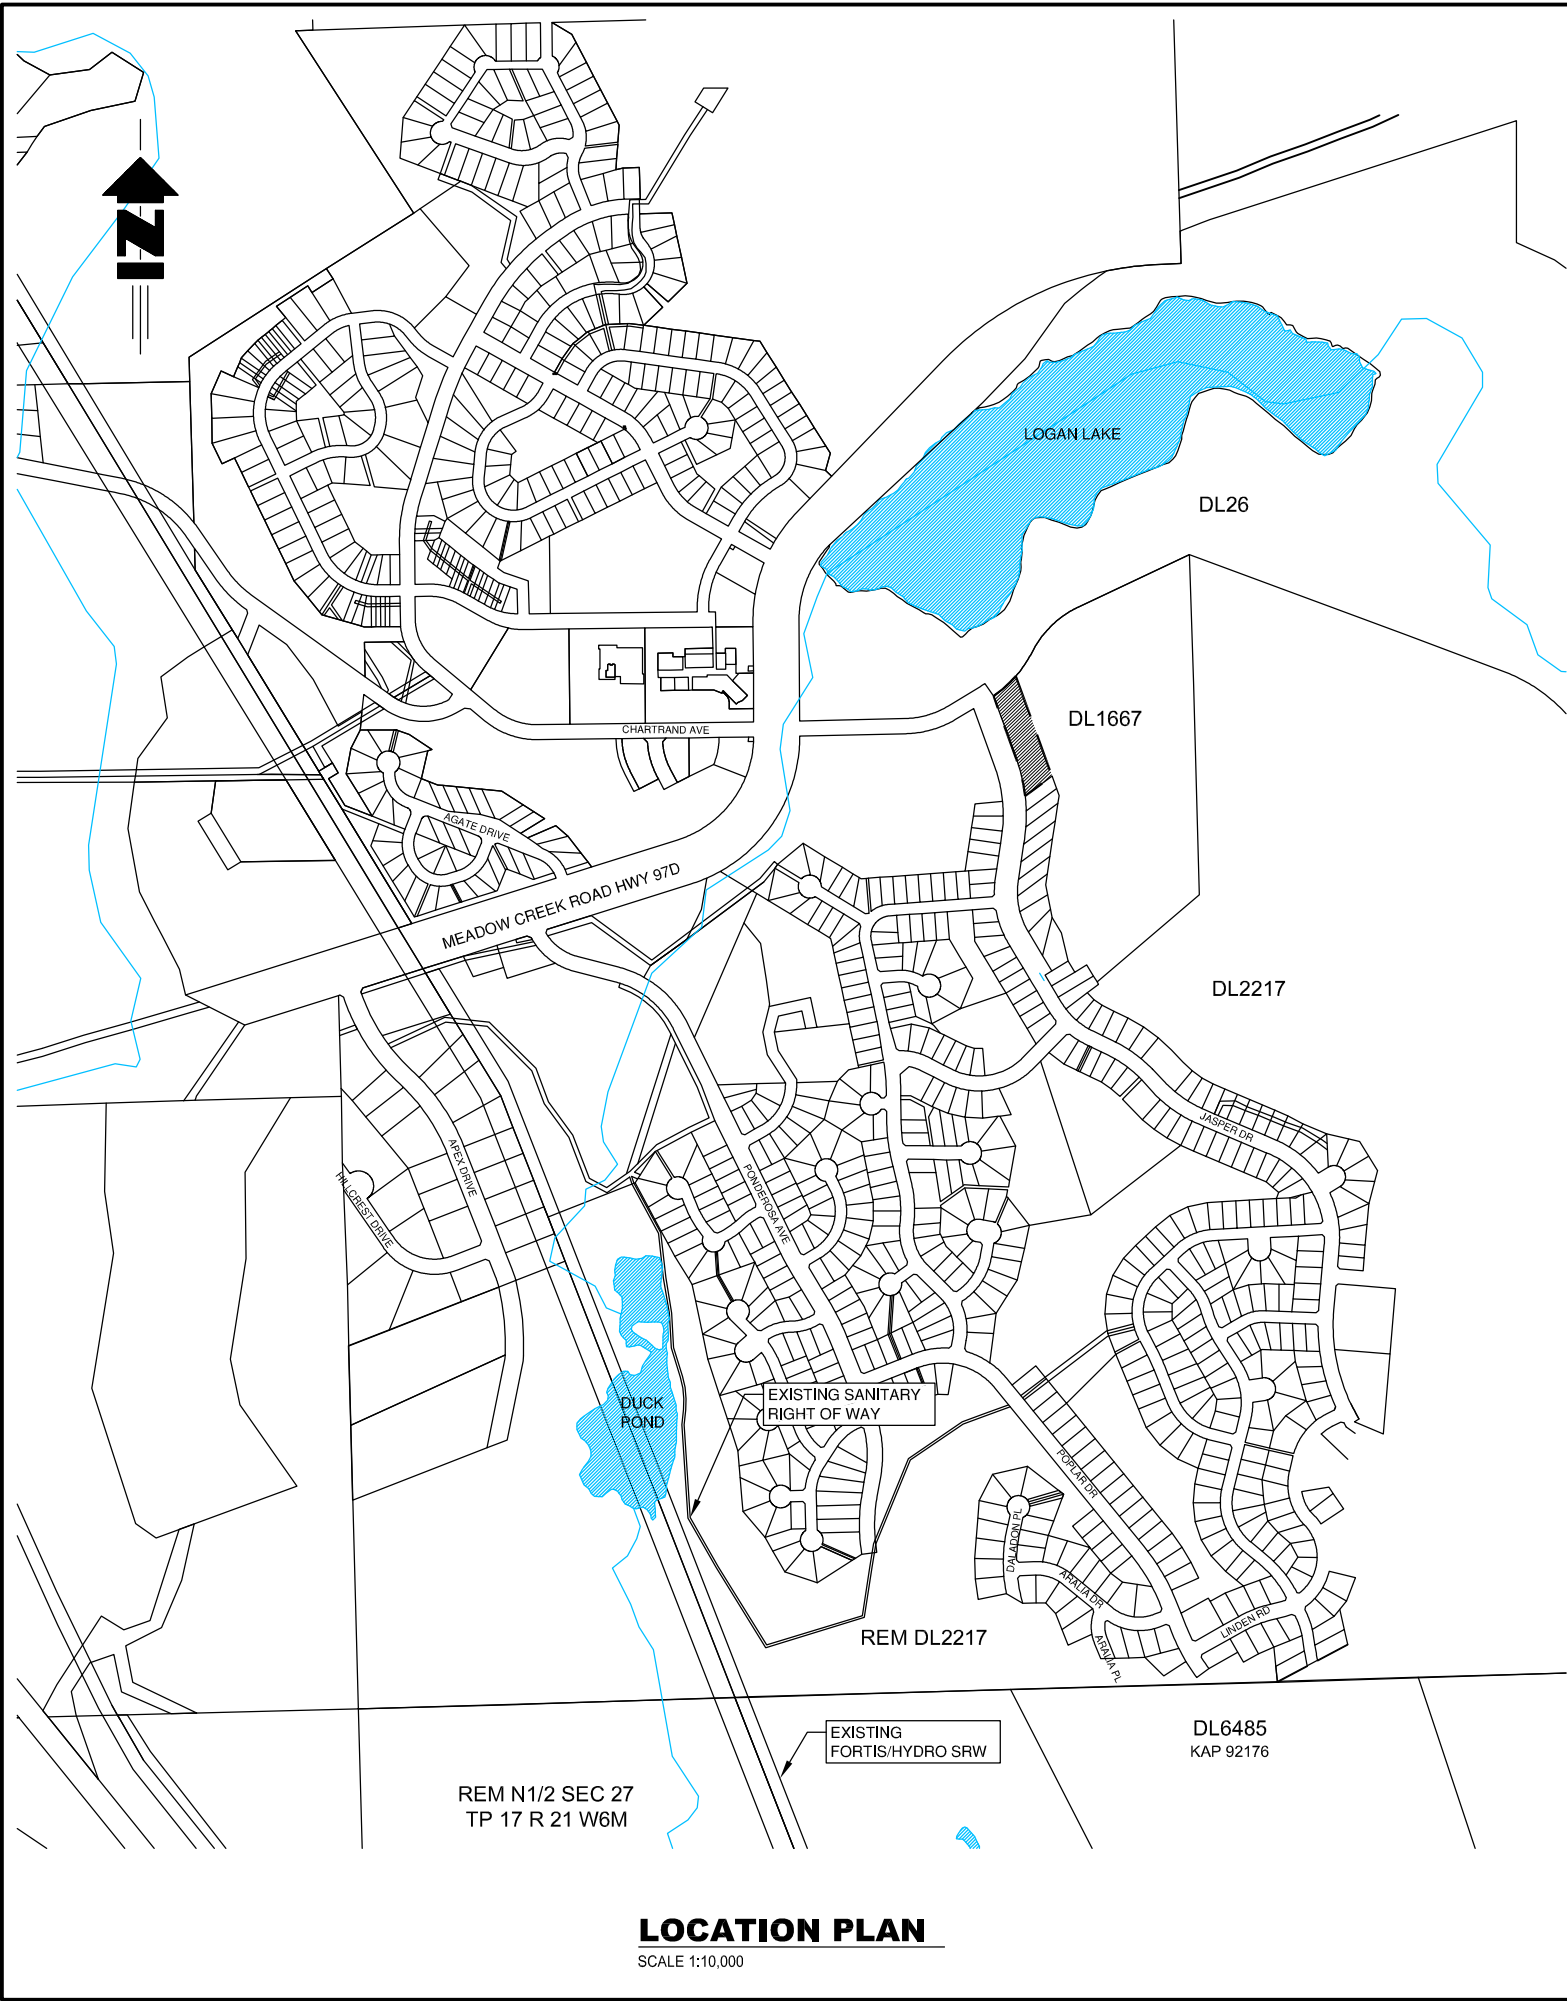

CONSULTANT SEAL		 JASPER SUBDIVISION EXTENSION	PROVINCIAL CROWN LAND RIGHT OF WAY TENURE	SCALE: AS NOTED	
				DESIGN BY: DU	SHEET
			DRAWN BY: GH	REVISION	
			DATE: OCTOBER, 2012		
			PROJECT REFERENCE NO: 992-091		
			DRAWING NO: 992-091		
			992-091		
			CR1	1	