


N:\Active\2009\1492 - BCIO Biology\09-1492-5043 Shuswap Lake Resort\Drafting\2012\CAD\ Drawing file: 09-1492-5043 Base - Rev 3.dwg Mar 21, 2013 - 3:14pm

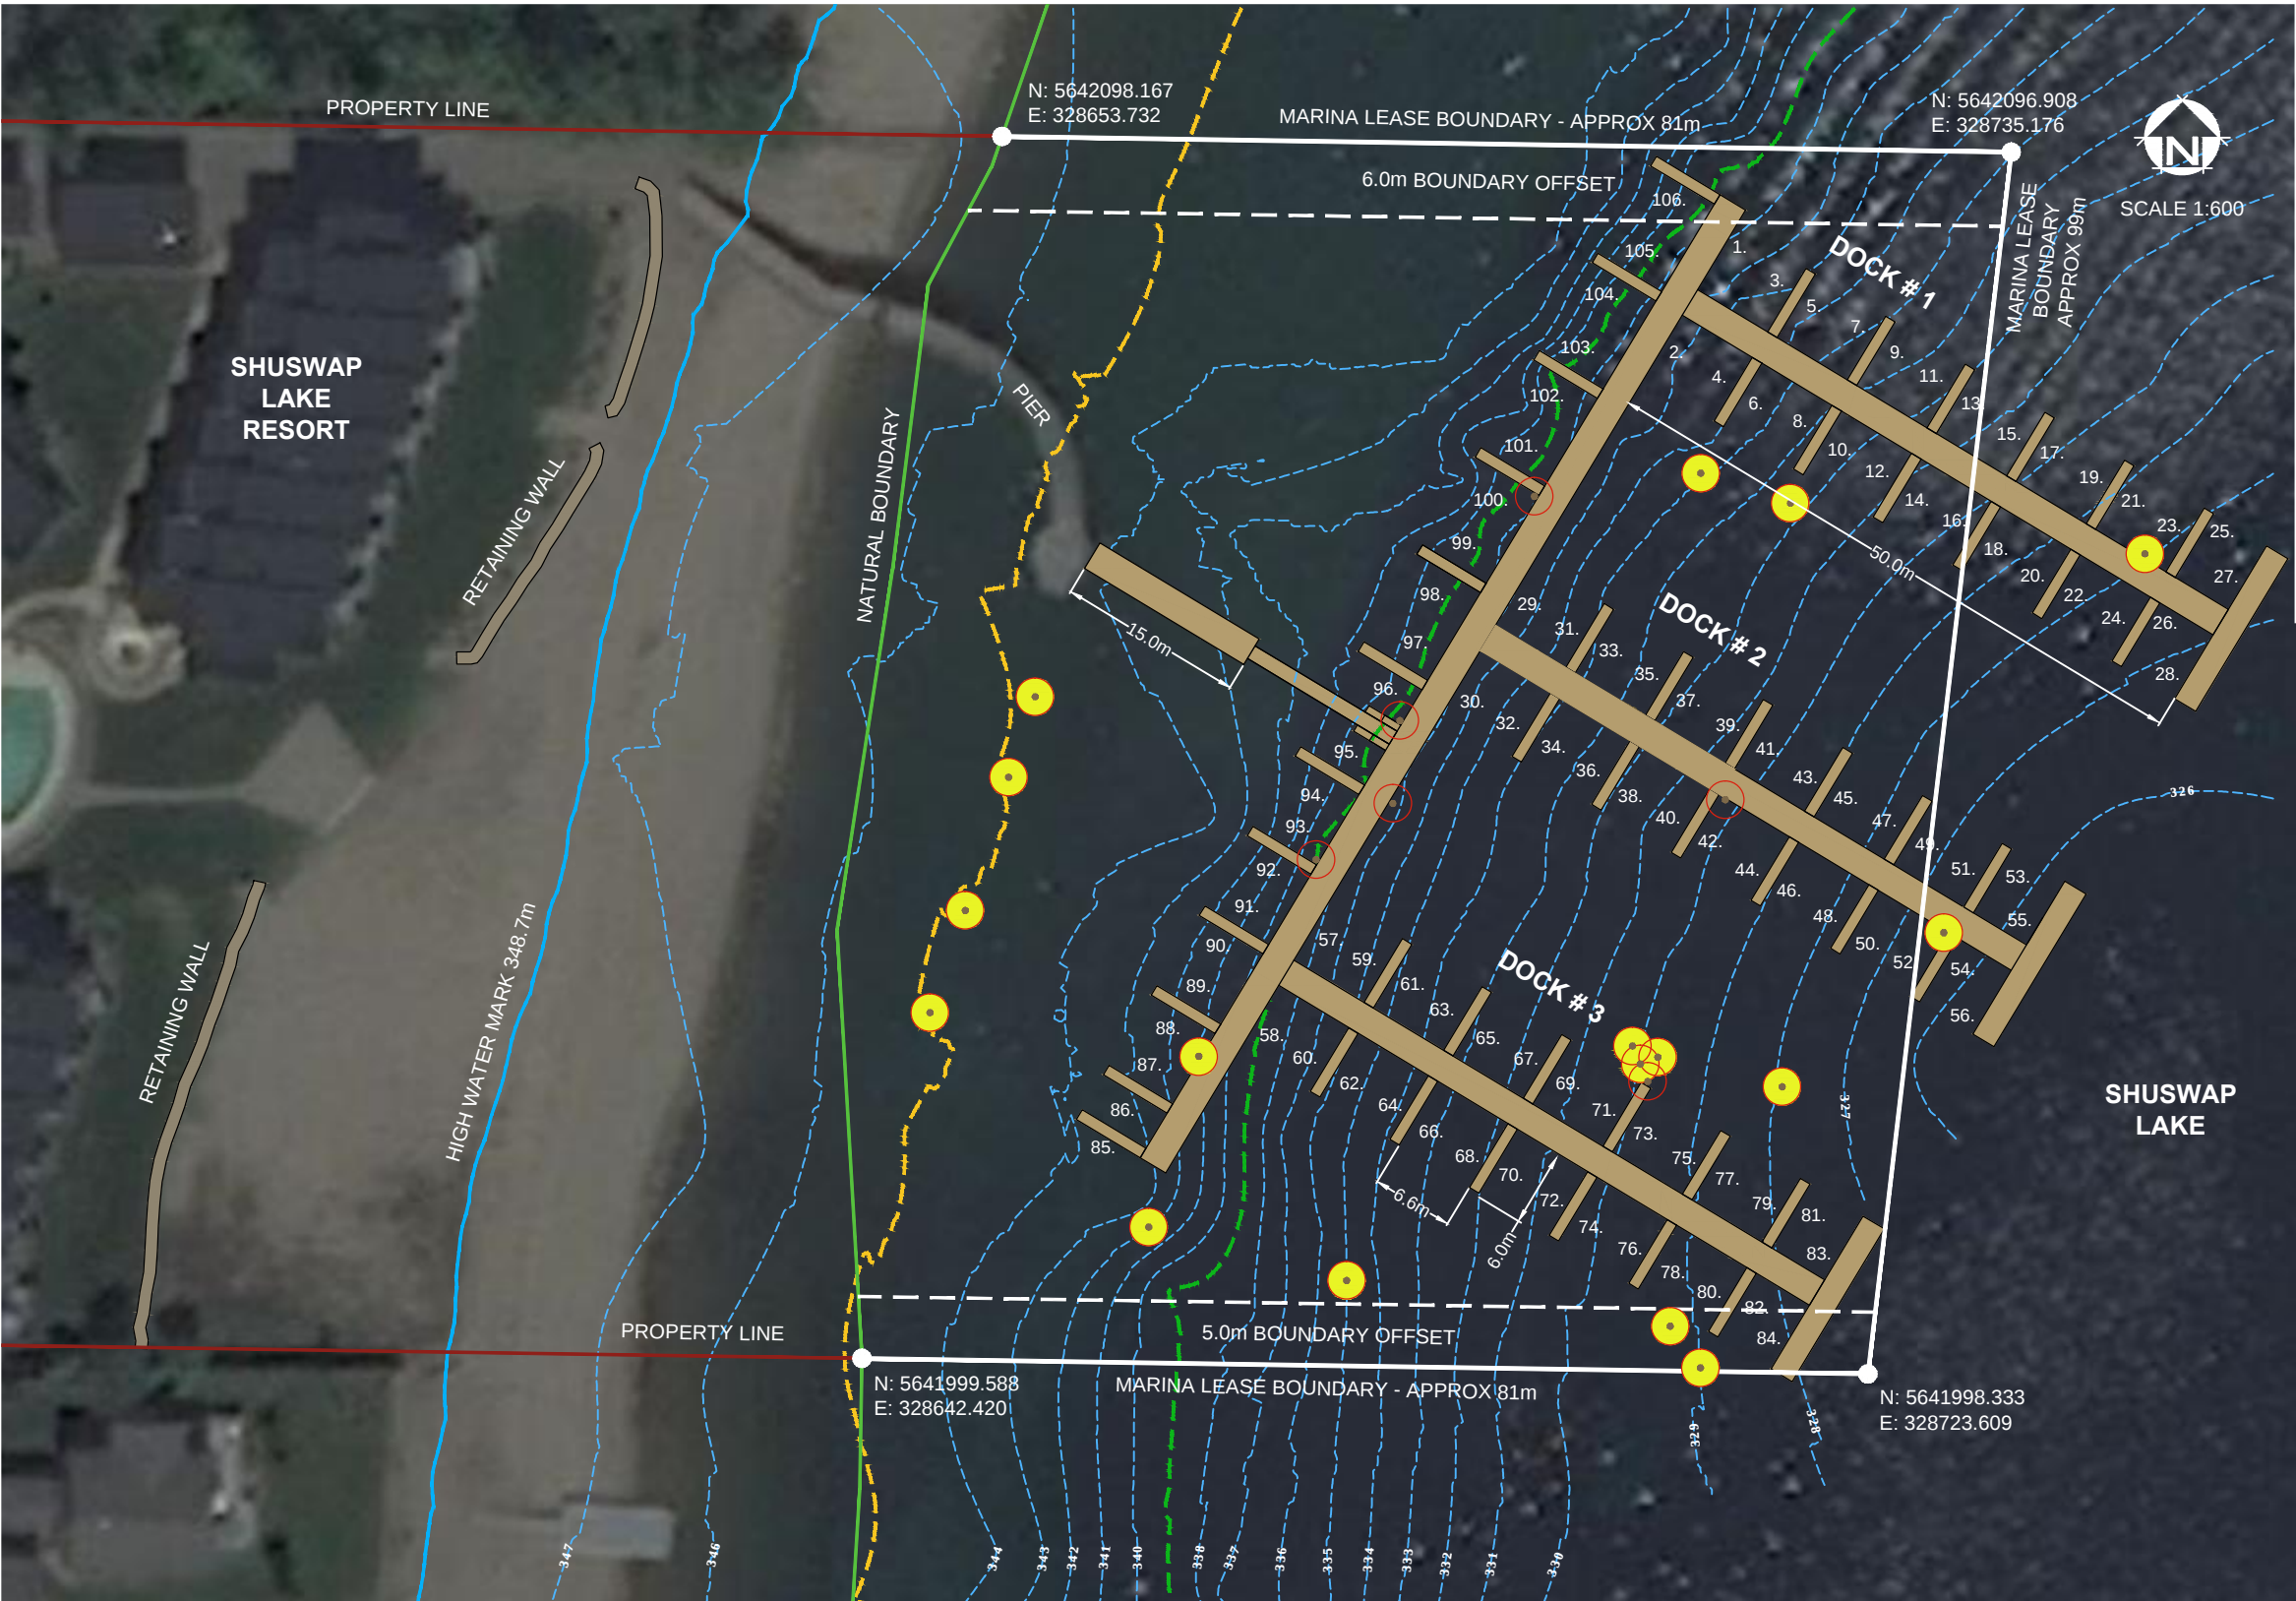

LOCATION MAP
NTS

LEGEND

- | | | | |
|--|---|--|---|
| | HIGH WATER MARK - 348.7m (JULY 27-2011) | | 6.0m WATER DEPTH - 338.8m |
| | NATURAL BOUNDARY | | APPROXIMATE LOCATION OF PILES FROM OLD DOCK |
| | AVERAGE LOW WATER LEVEL - 344.8m | | PILES TO BE REMOVED OR RELOCATED |
| | EXISTING DOCK | | |

NOTES

ALL DOCK DIMENSIONS ARE AS FOLLOWS:
MAIN WALKWAYS - 2.4m (8ft) WIDE x LENGTH VARIES
BOAT FINGERS - 0.9m (3ft) WIDE x 6.0m (20ft) LENGTH

TOTAL NUMBER OF BOAT SLIPS = 106

EXISTING DOCK LOCATION APPROXIMATED BY COMBINATION OF SITE MEASUREMENTS AND GPS READINGS (DEC.20, 2012).

REFERENCES

IMAGE OBTAINED FROM BING MAPS.
IMAGERY DATE: MAY 2011. BING IMAGE IS NOT TO SCALE.
BATHYMETRIC CONTOURS DERIVED FROM INTERPOLATION OF LEAD-LINE POINT MEASUREMENTS DATED AUGUST 2011.

PROJECT ENVIRONMENTAL ASSESSMENT
SHUSWAP LAKE RESORT MARINA UPGRADE
1142 PINE GROVE RD, SCOTCH CREEK, BC

TITLE
SITE PLAN & EXISTING MARINA LAYOUT

	PROJECT No. 09-1492-5043			FILE No. 09-1492-5043		
	DESIGN	RP	04-01-13	SCALE	1:600	REV. 0
	CADD	RP	04-01-13	FIGURE 1		
	CHECK	DA	04-01-13			
	REVIEW	DA	04-01-13			