



Figure 3. Section View of Existing and Proposed Dock in Relation to Depth and Width Requirements

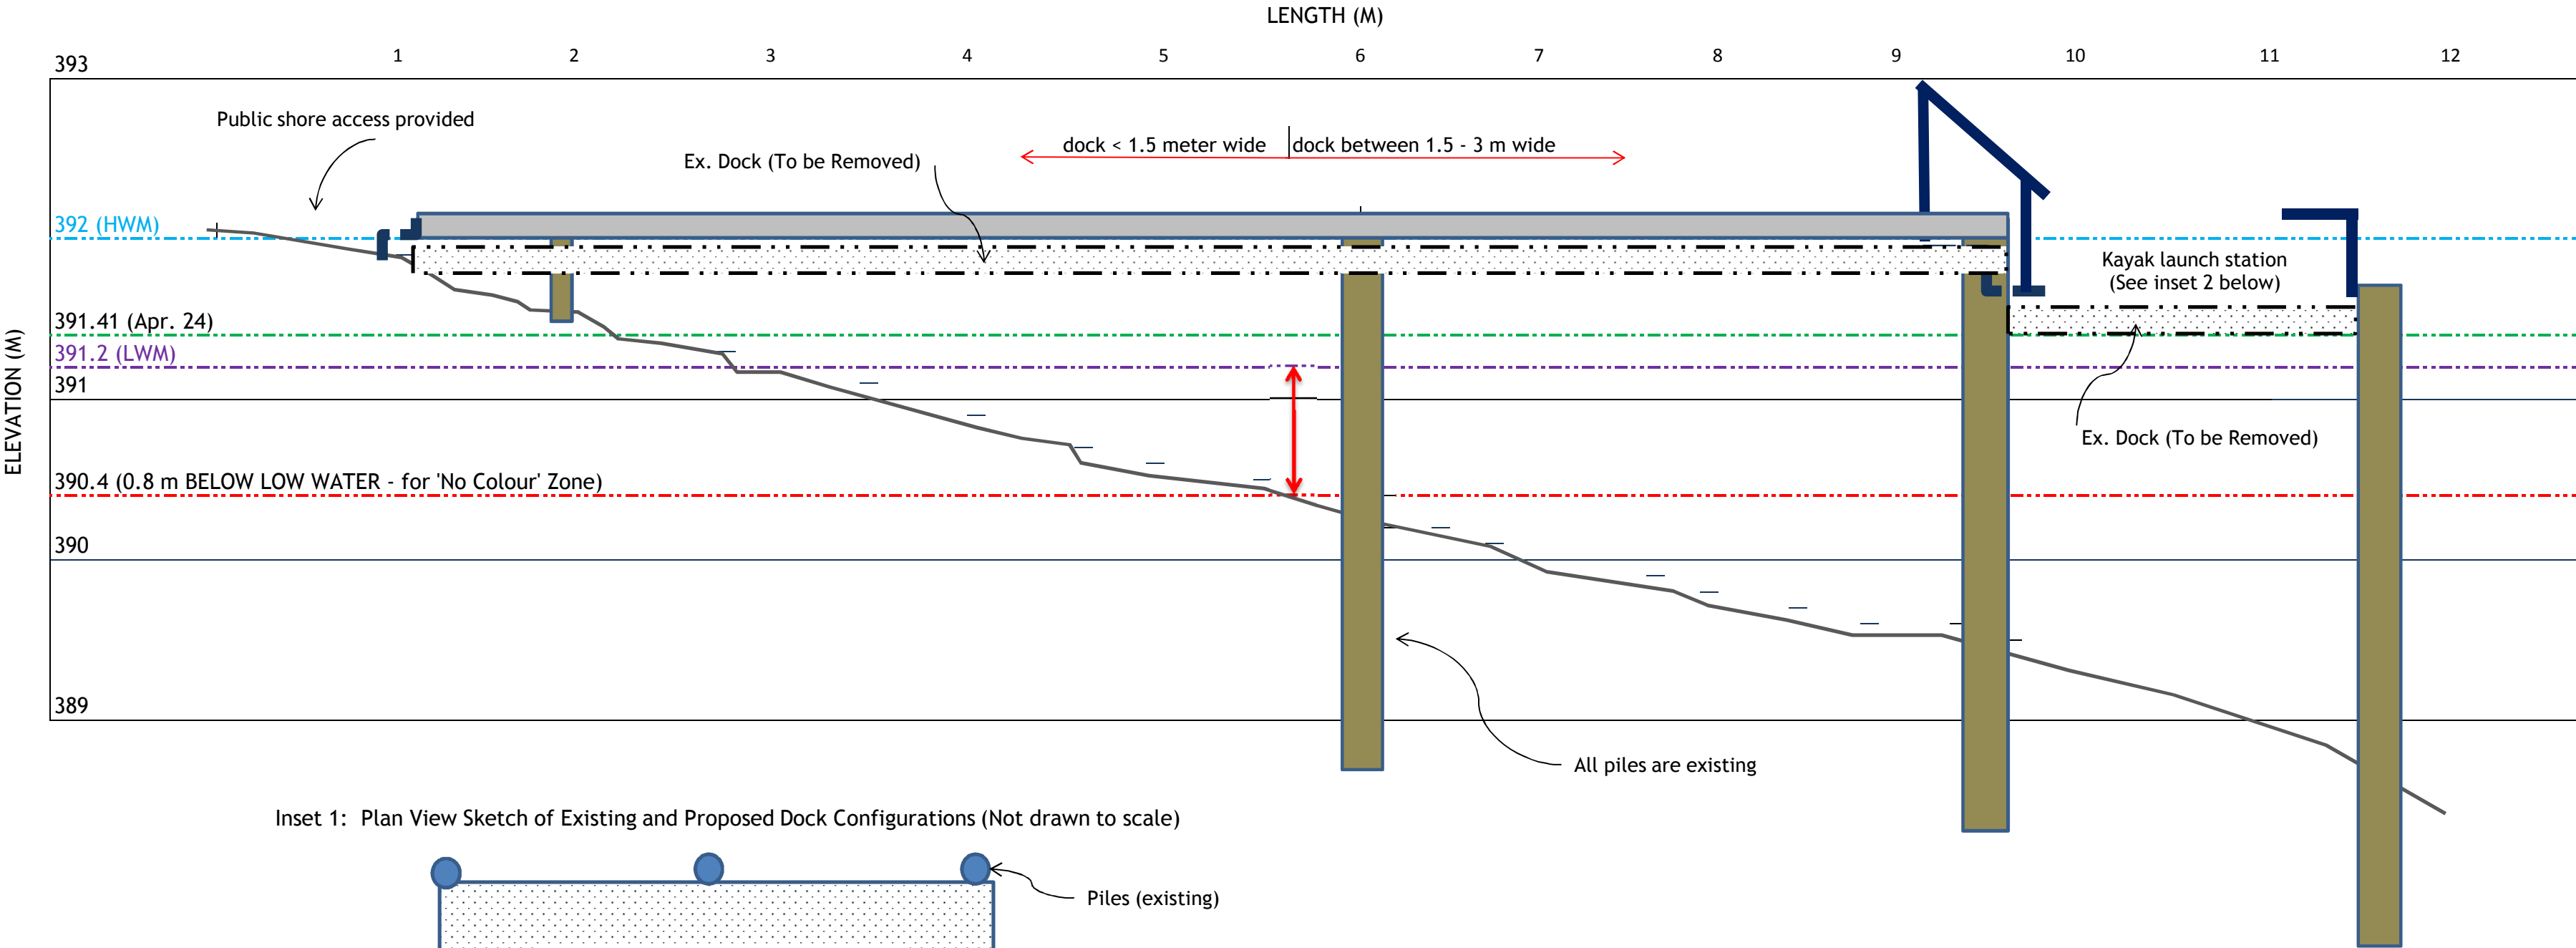

Inset 1: Plan View Sketch of Existing and Proposed Dock Configurations (Not drawn to scale)

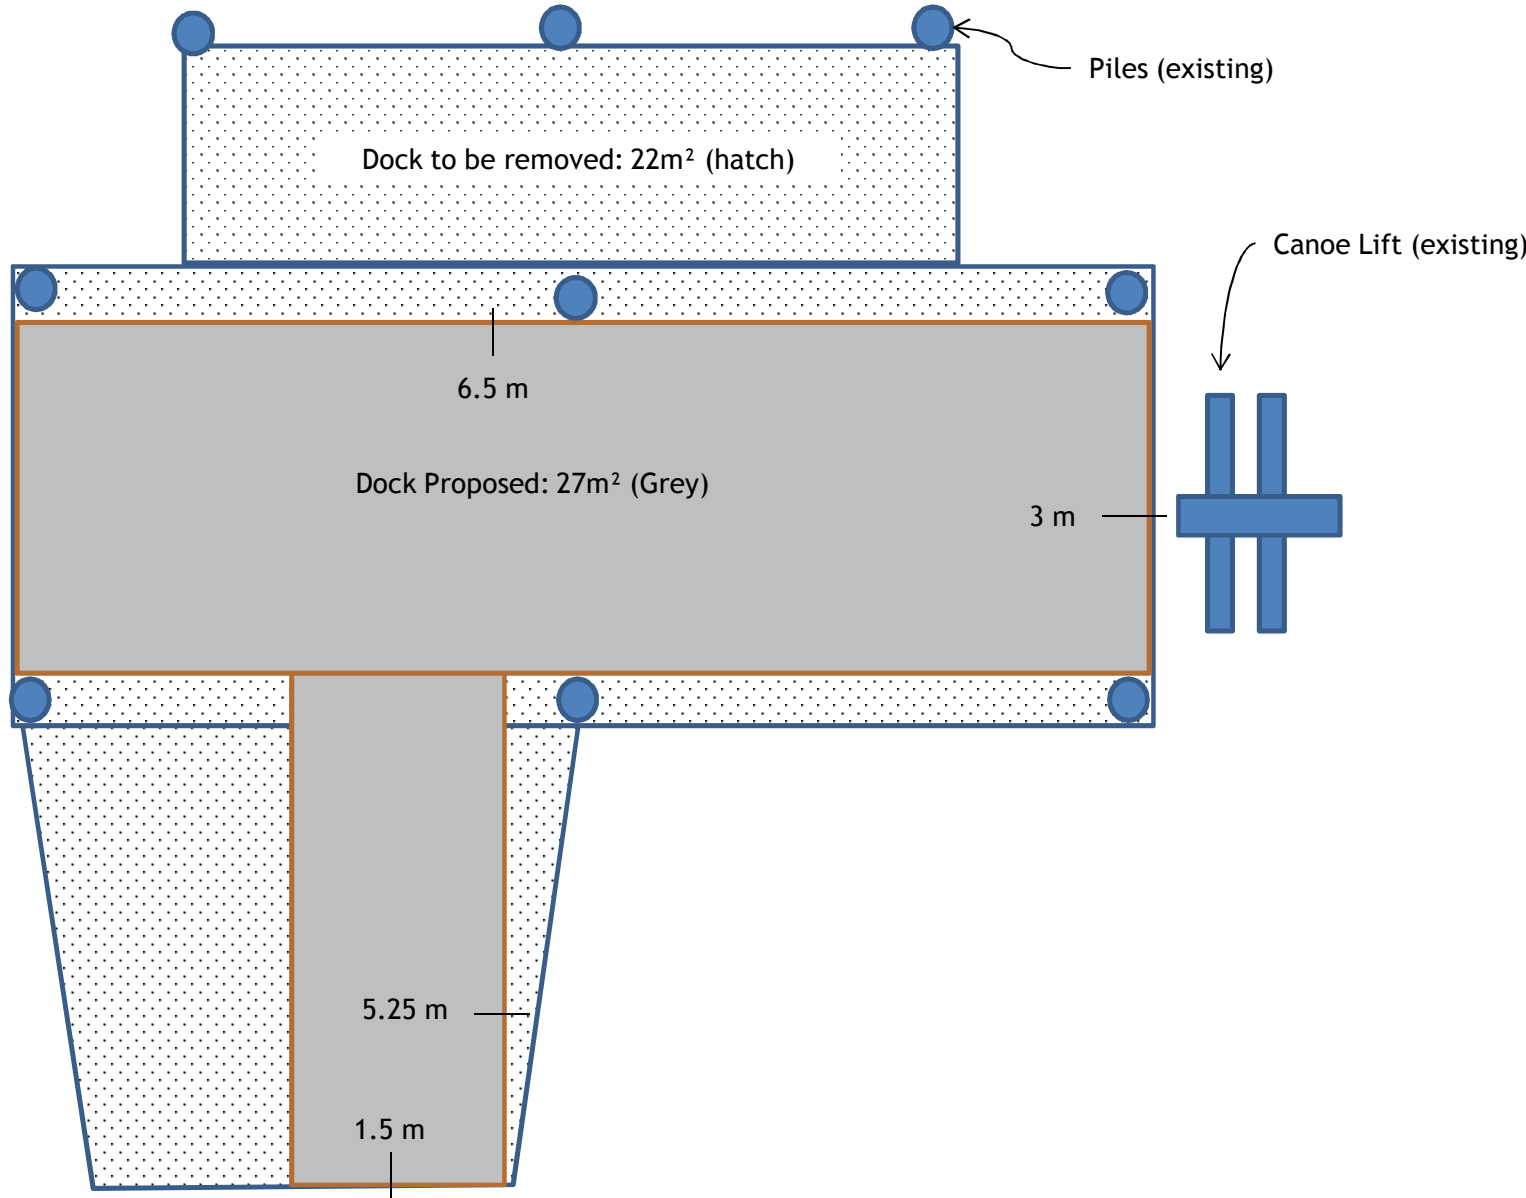

Inset 2: Example of Kayak Launch Station

