




Western Forest Products Inc.
Woodfibre: Hydroelectric Power
Generation Facility
 Woodfibre Hydroelectric Infrastructure Site Area
 DL 2351
 1:20,000

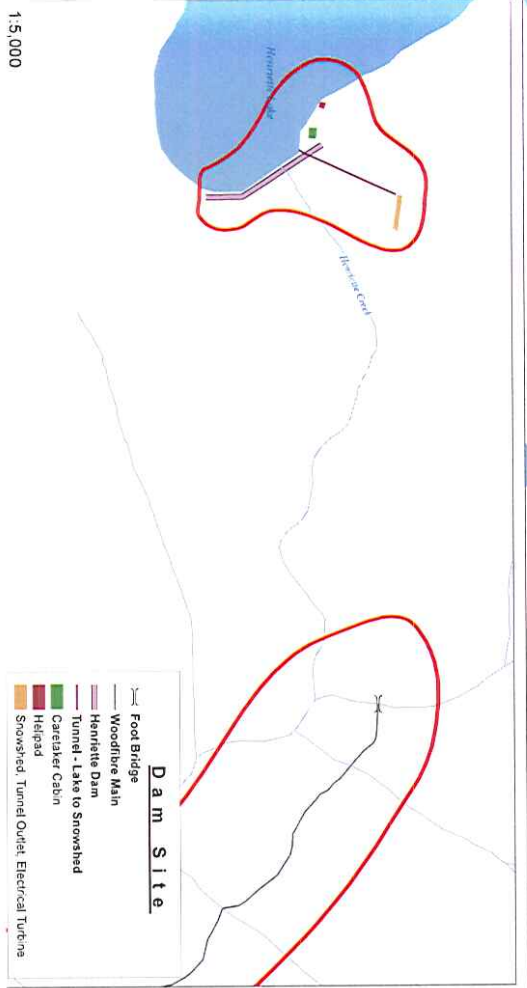

Dam Site
 Foot Bridge
 Woodfibre Main
 Hermitte Dam
 Tunnel - Lake to Snowshed
 Caretaker Cabin
 Helipad
 Snowshed, Tunnel Outlet, Electrical Turbine

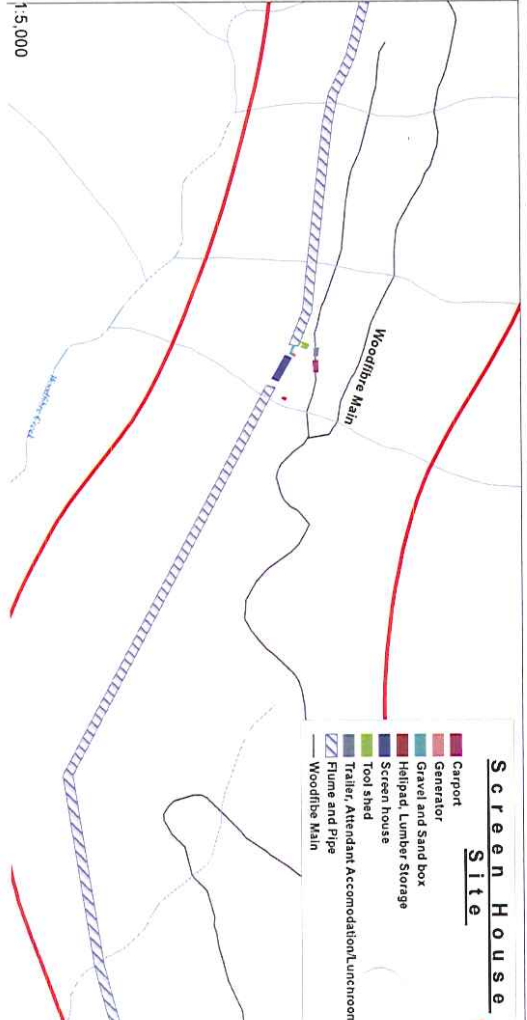


Screen House Site
 Carport
 Generator
 Gravel and Sand box
 Helipad, Lumber Storage
 Screen house
 Tool shed
 Trailer, Attendant Accommodation Luncheon room
 Flume and Pipe
 Woodfibre Main

1:5,000



1:5,000

Date: 24/06/2013



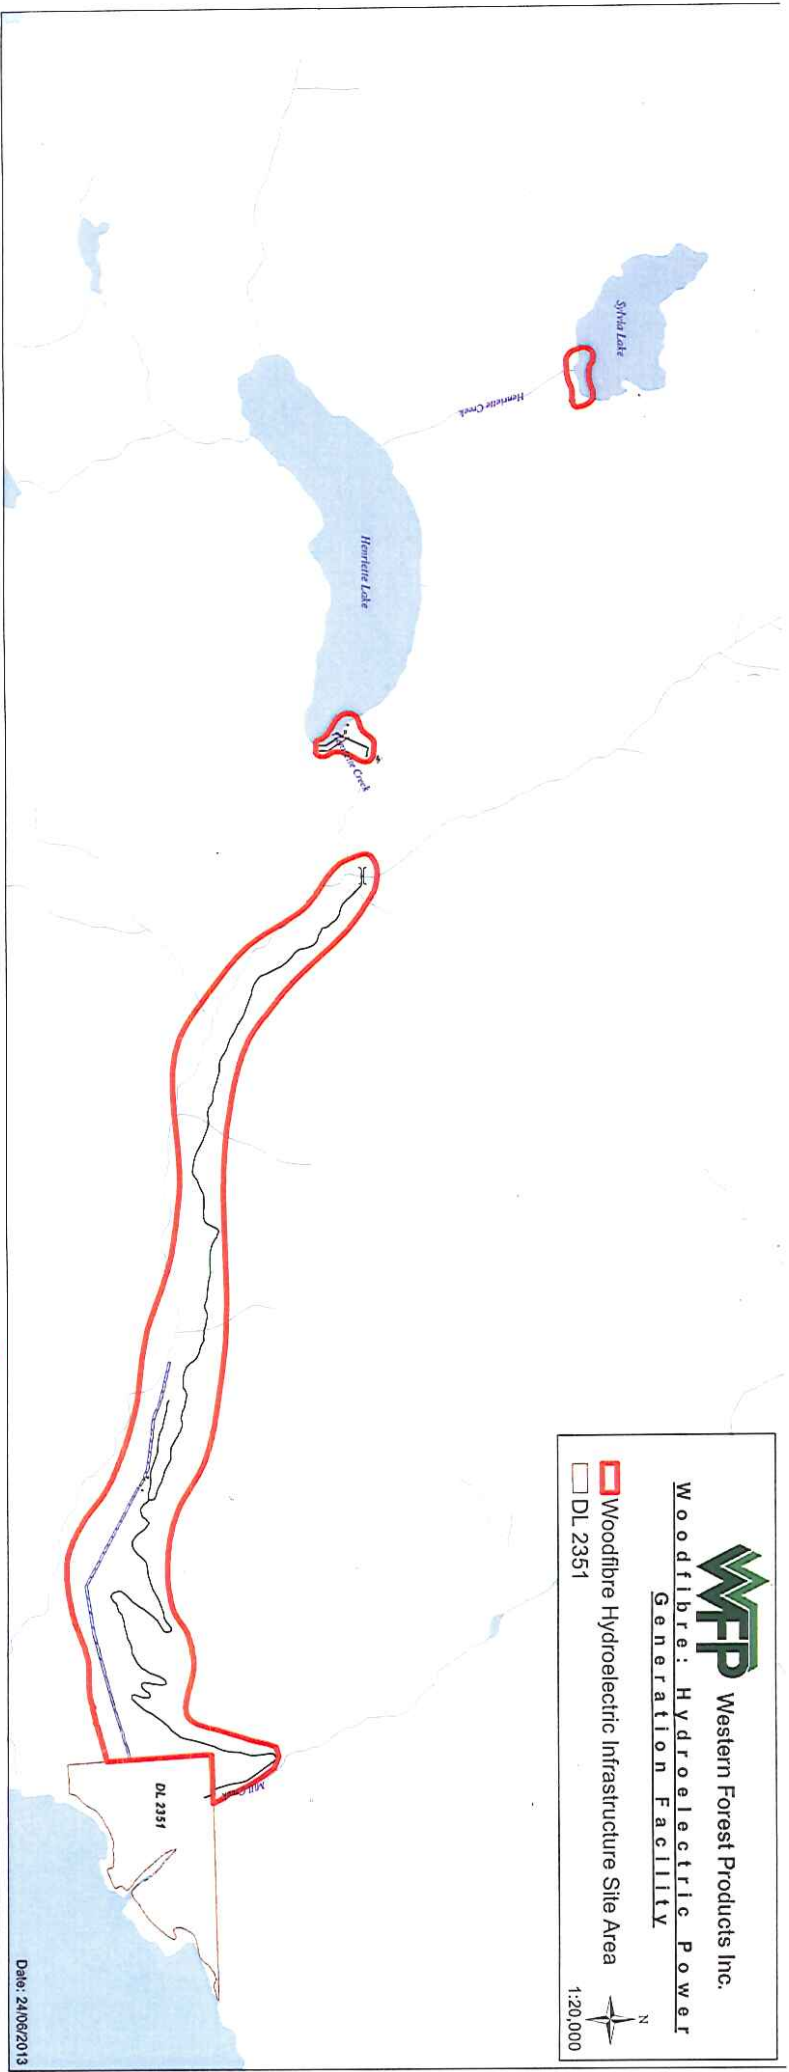

WFP Western Forest Products Inc.
Woodfibre: Hydroelectric Power Generation Facility
 Woodfibre Hydroelectric Infrastructure Site Area
 DL 2351
 Date: 24/09/2013

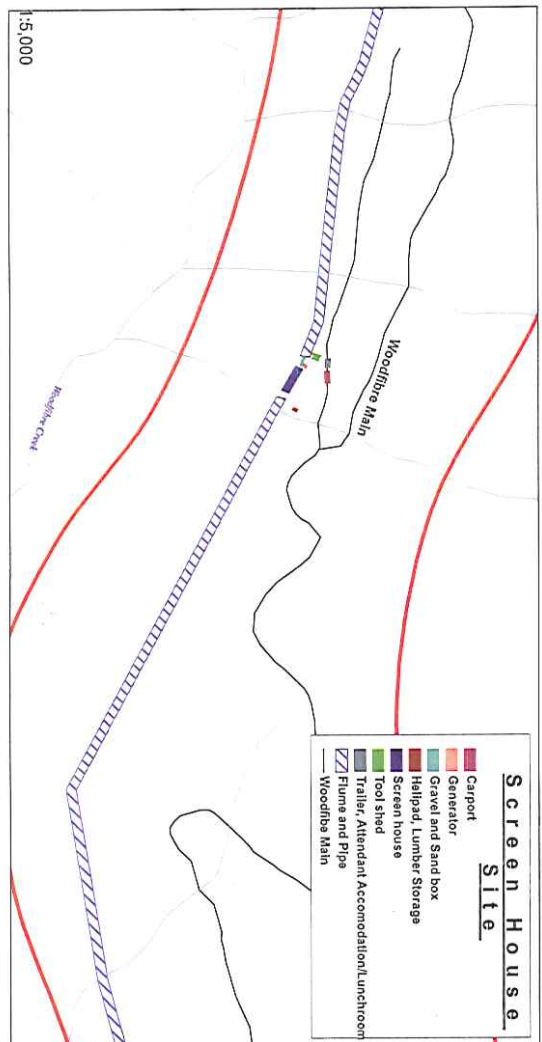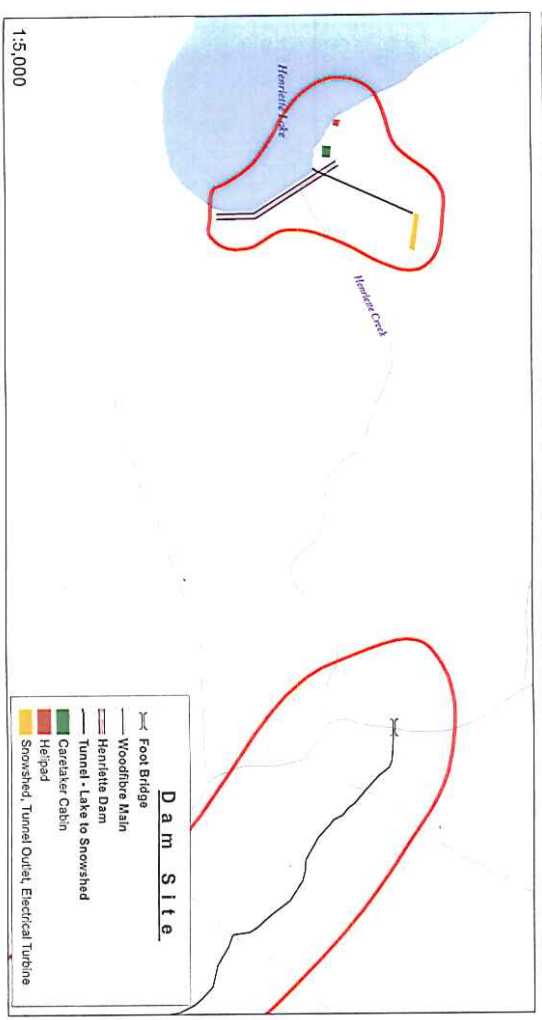

1:5,000

1:5,000

- Dam Site**
- Foot Bridge
 - Woodfibre Main
 - Henkete Dam
 - Tunnel - Lake to Snowshed
 - Caretaker Cabin
 - Helipad
 - Snowshed, Tunnel Outlet, Electrical Turbine

- Screen House Site**
- Carport
 - Generator
 - Gravel and Sand box
 - Helipad, Lumber Storage
 - Screen house
 - Tool shed
 - Trailer, Attendant Accommodation, Lunchroom
 - Flume and Pipe
 - Woodfibre Main