


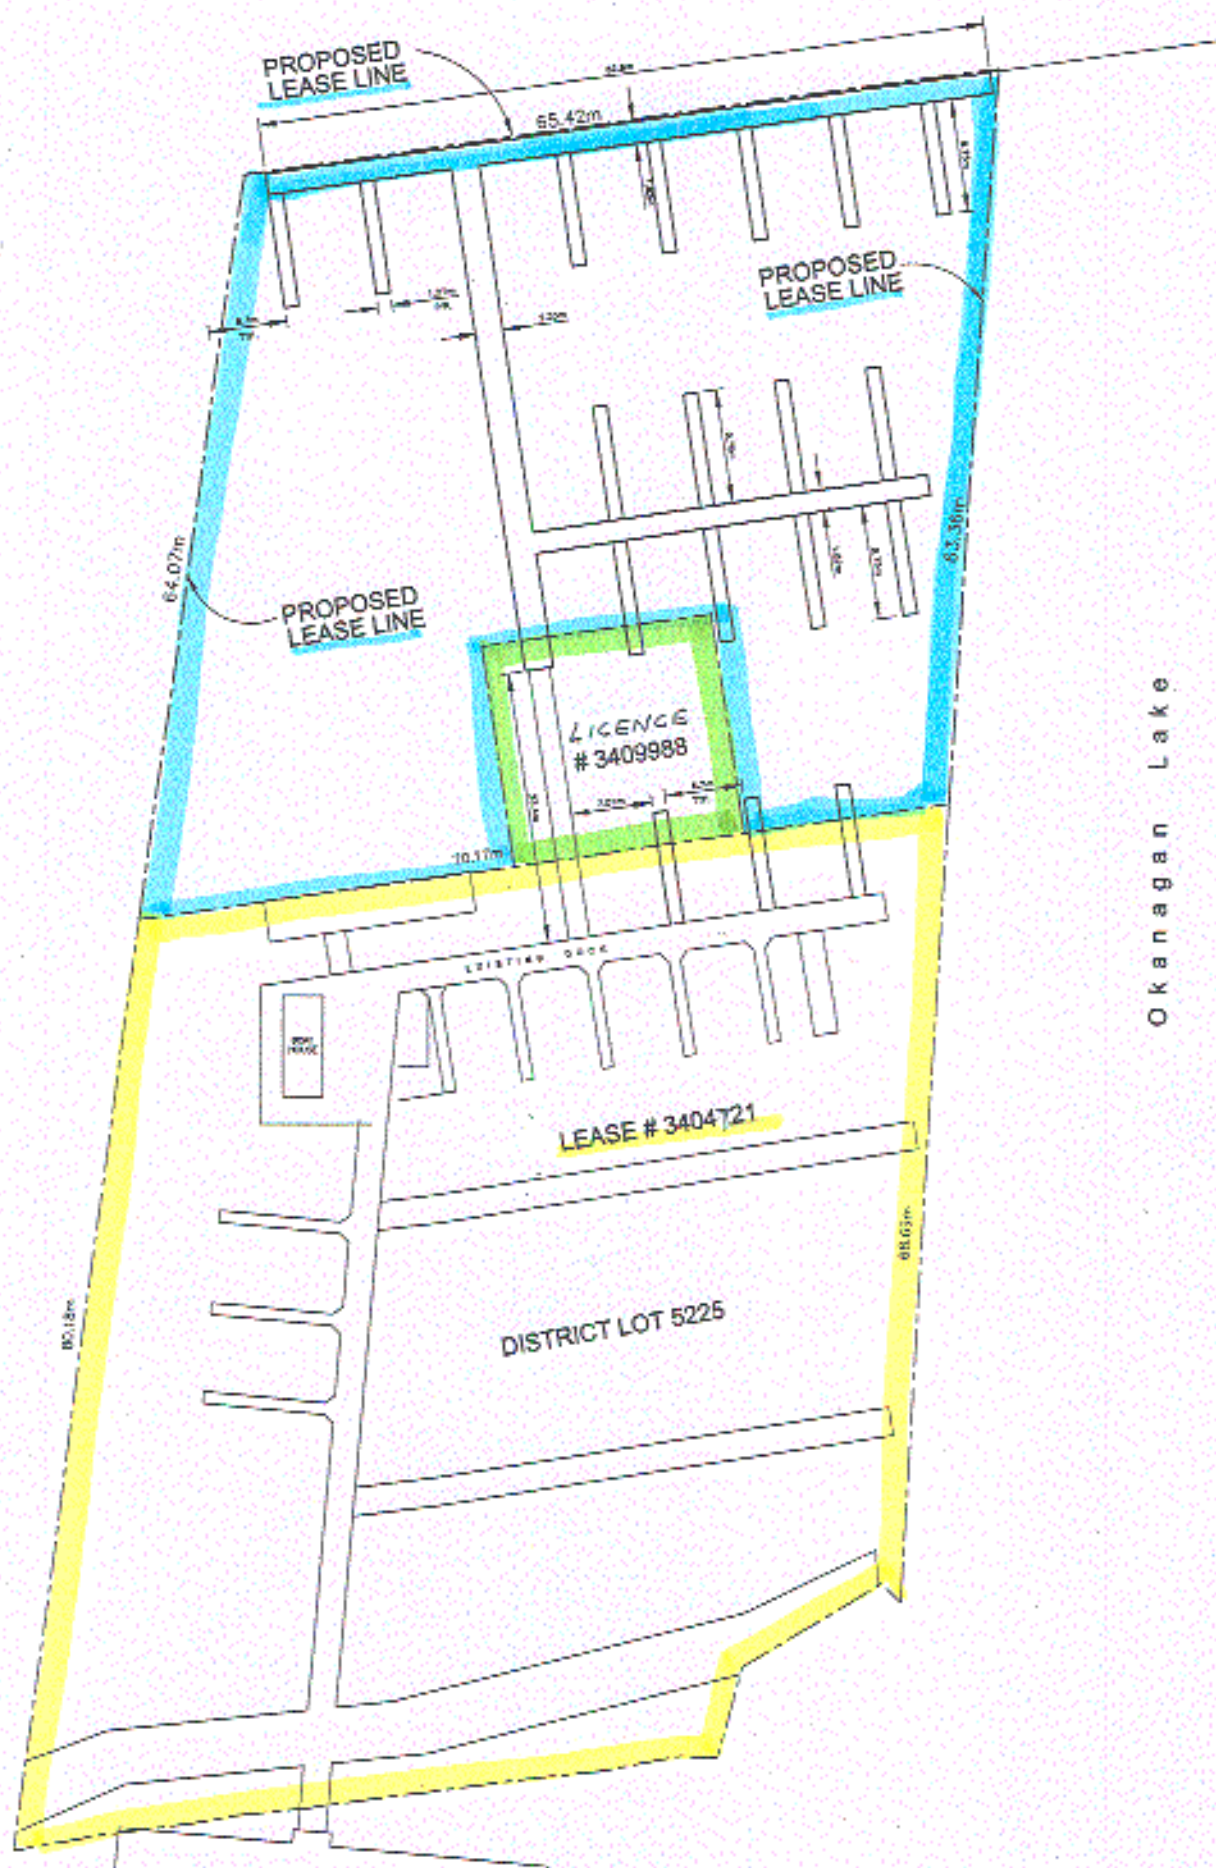

Okanagan Lake

PROTECH
CONSULTANTS 1989 LTD.
200-1448 St. Paul Street, Kelowna, B.C.
PHONE 800-1771
FAX 800-1884



SCALE 1:500

**PLAN OF DOCK
HOTEL ELDORADO
500 COOK STREET**