


RIVERSIDE
DOCKS

Sicamous B.C.
Canada
250 836 4768
Email
oldmefg@cablelan.net

-This drawing is for
use by Riverside
Docks only.

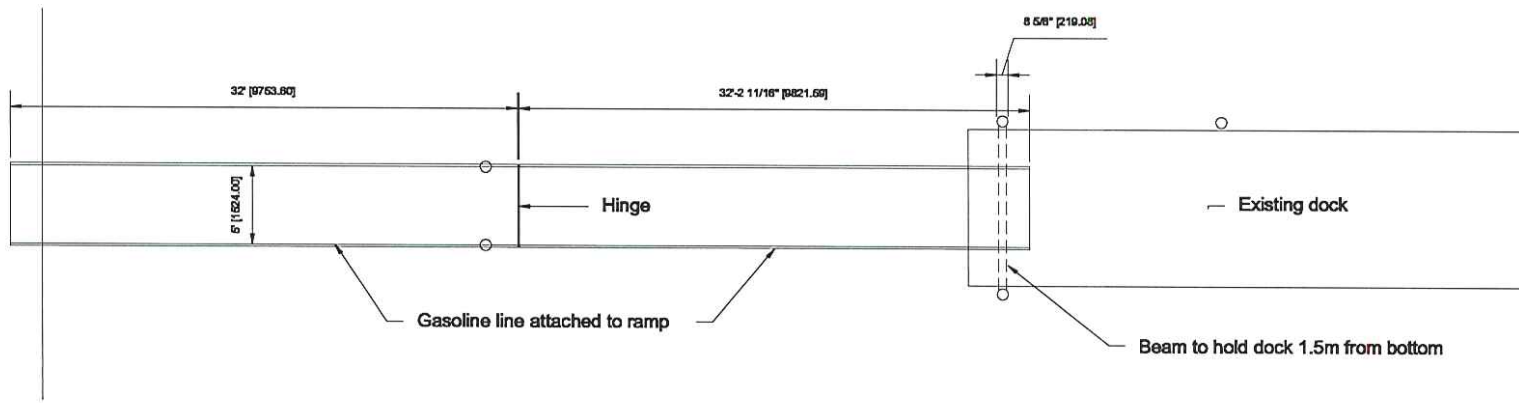

TOP VIEW

001	
Revision/Issue	

Page Description
Proposed dock
design
Installed to specified
grades

Project Name and Address
TOTEM RESORT
PROJECT
SICAMOUS, BC

Project	Sheet
Date: 23/02/14	2
Drawn: N/A	