
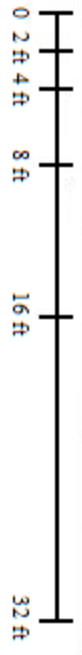


#	ELEV	QTY	ANTENNA / EQUIPMENT		TX LINE		USE	STATUS
			MODEL	AZ	QTY	MODEL		
1	68 FT	1	3 FT MMW DISH	70	1	STP CAT5	W/FN BYLAW	INITIAL
2	35 FT	1	SINCLAIR SD212	60	1	LDf4-50A	W/FN BYLAW	INITIAL
3	13 FT	3	250 W SOLAR PANEL	180	1	TECK90	W/FN BYLAW	INITIAL

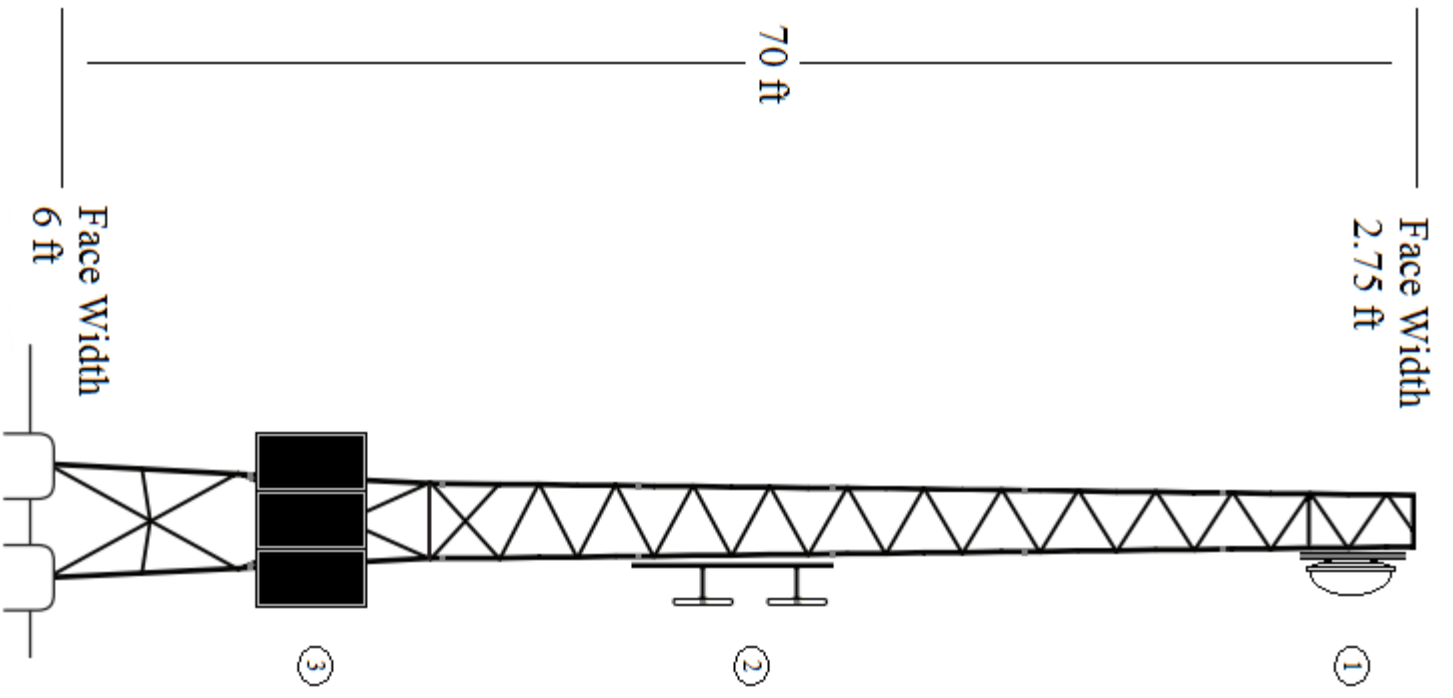

Tower Profile
Scale 1:24

Drought Mtn
License No TBD

REV	Revision Desc	Date	By
0	Original Plan	12/06/14	JL

Omega
Comm