


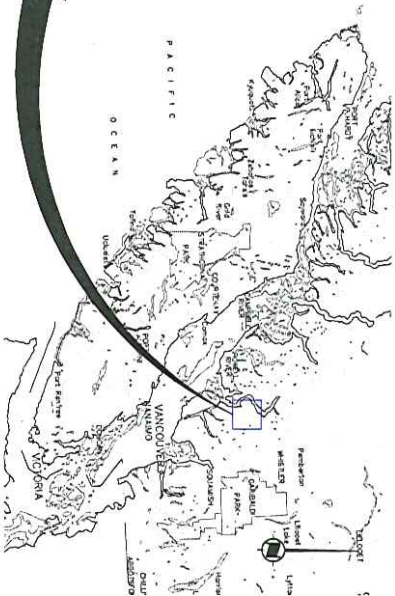


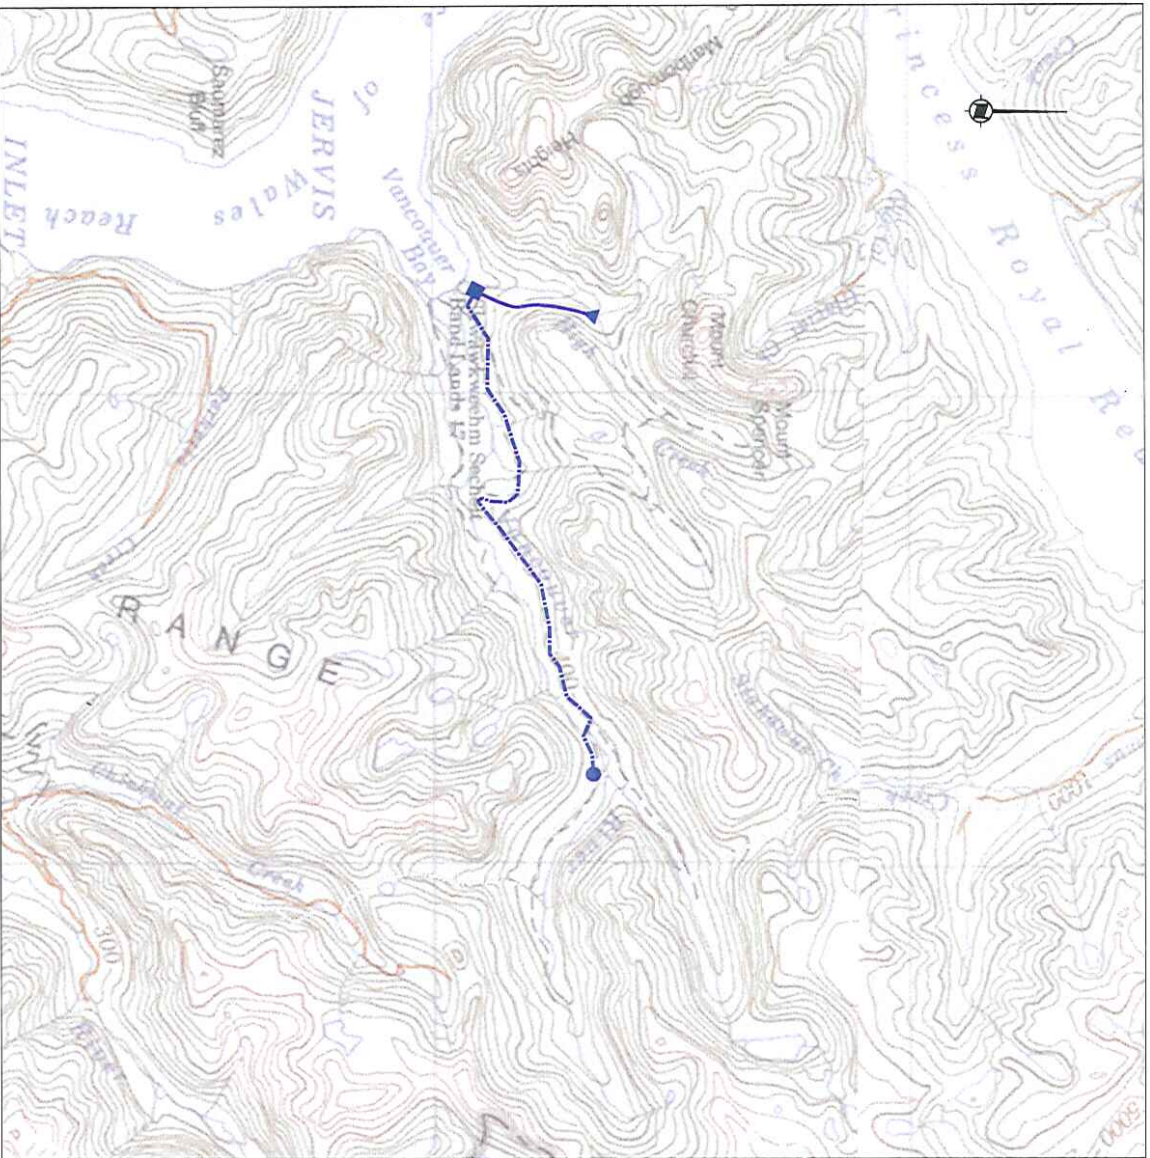

SOUTHWESTERN BRITISH COLUMBIA
N.T.S.

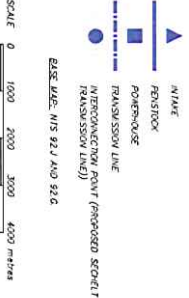

SIGMA ENGINEERING LTD		
HIGH CREEK HYDROELECTRIC PROJECT		
LOCATION PLAN		
FIGURE 1		
DATE DEC 2014	DWG. No.	R 0

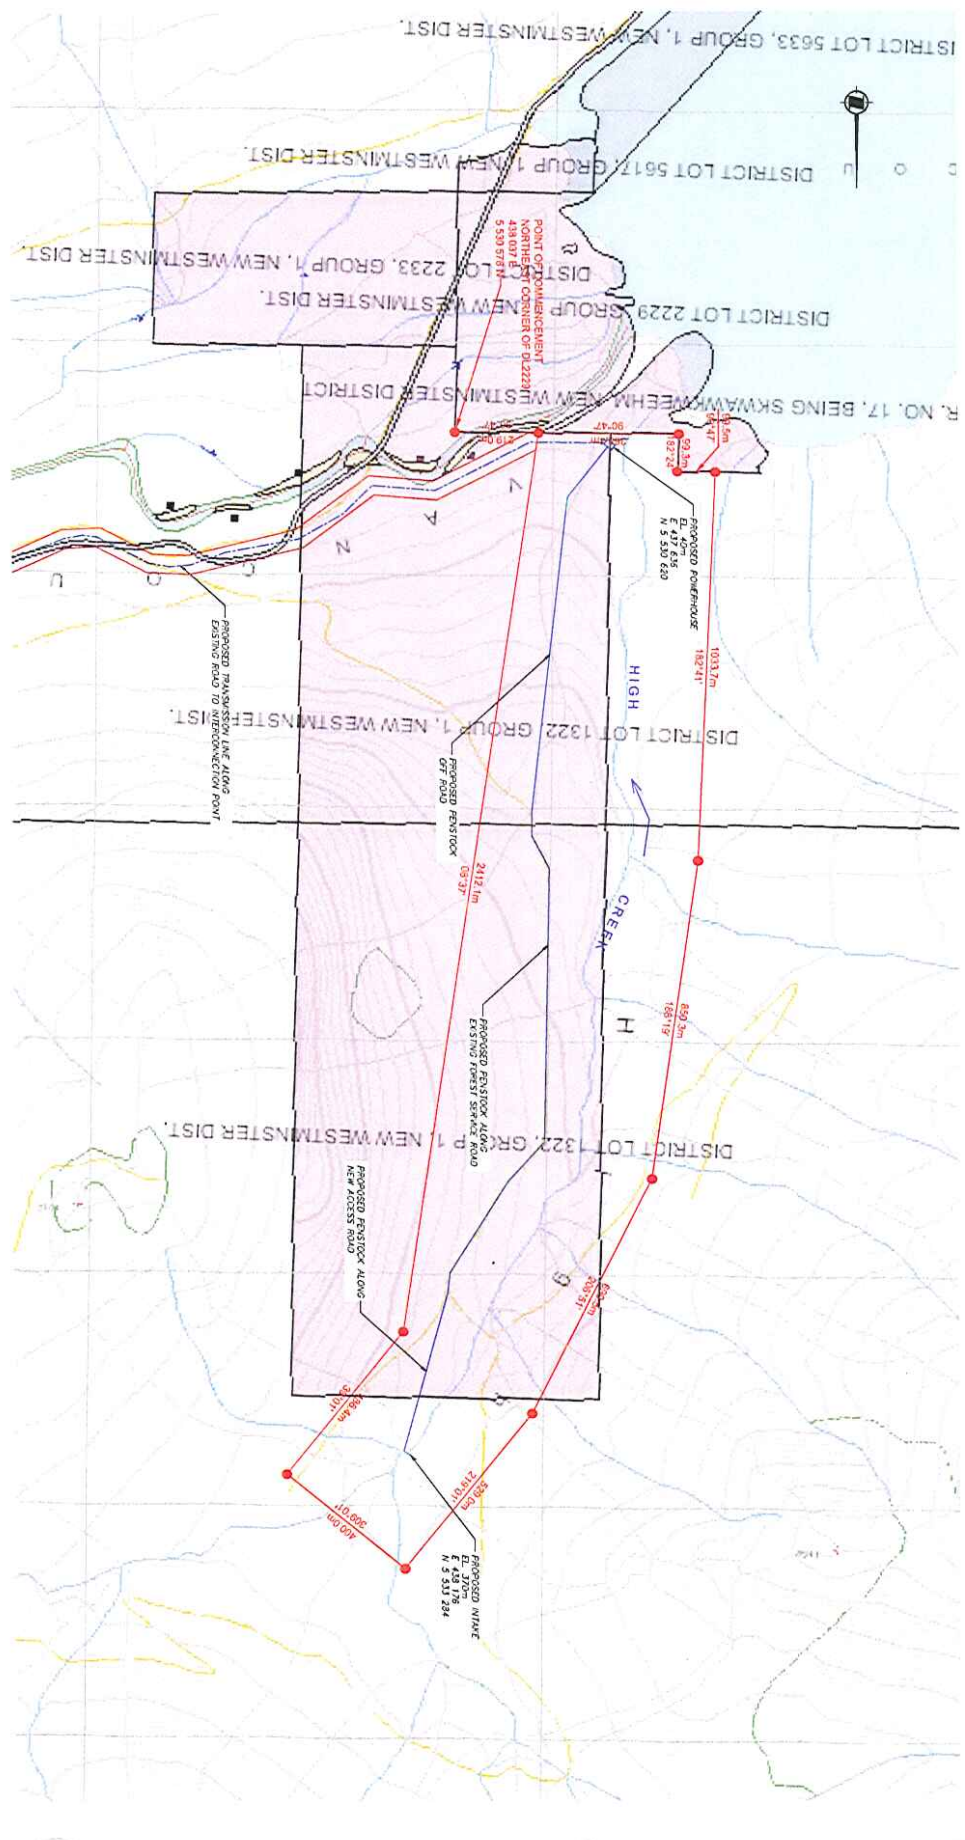

SIGMA ENGINEERING LTD



SIGMA ENGINEERING LTD HIGH CREEK HYDROELECTRIC PROJECT CROWN LAND APPLICATION AREAS FIGURE 9A		R 0
DATE DEC 2014	DMG. No.	