

★ Application Site
○ BCH Stations
 BCH Transmission Line

0 2.5 5 10
 Km
 1:250,000


Data Sources:
 Road - Government of Canada, Natural Resources Canada, Earth Sciences Sector, Mapping Services Branch, Centre for Topographic Information. Horizontal Positional Accuracy Value of 10m. Hydrology - 1:50,000 BC Digital Watershed Atlas

BC Hydro Survey Services

GENERAL LOCATION PLAN TO ACCOMPANY
 APPLICATION FOR CROWN TENURE OVER
 UNSURVEYED CROWN LAND LYING NORTH OF
 DISTRICT LOT 1901, GROUP 1
 NEW WESTMINSTER DISTRICT

DATE
 2013-04-12

DWG NO.
 404-S23-00002-002

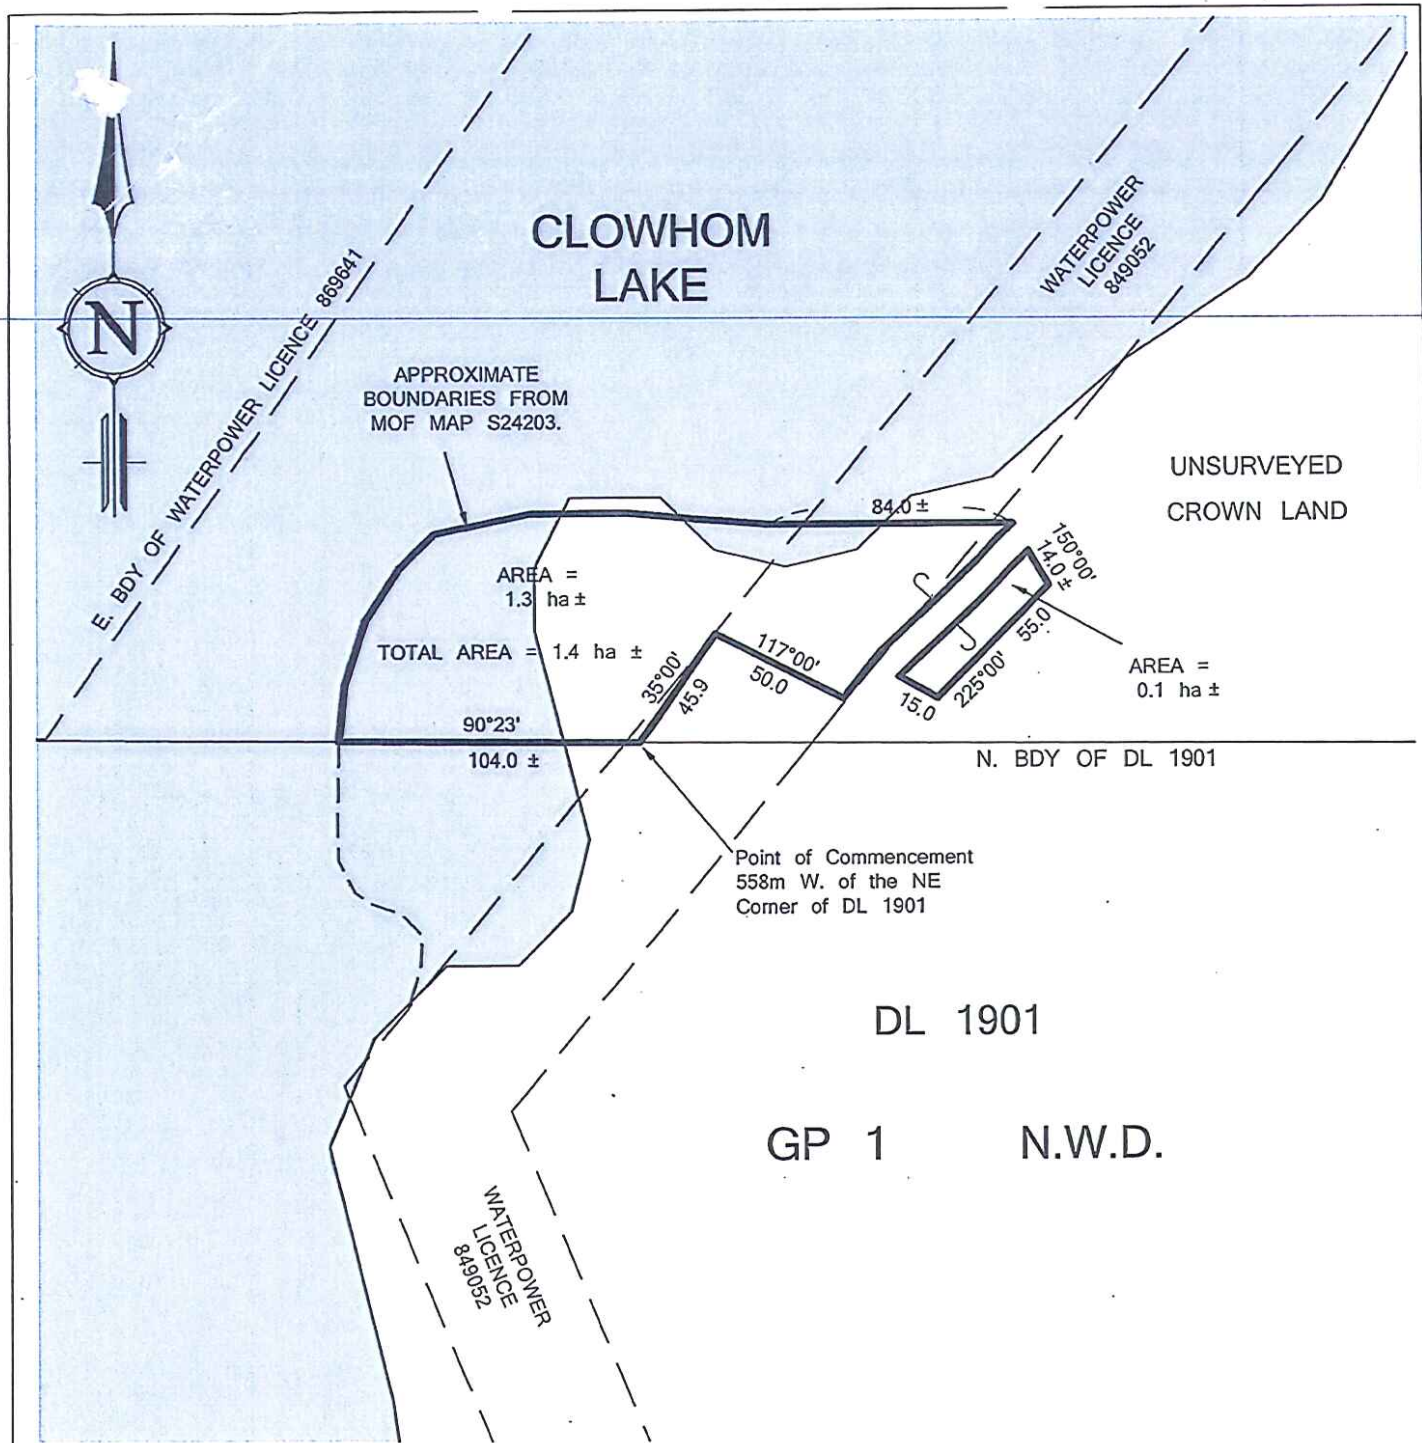

THAT PART OF UNSURVEYED CROWN LAND LYING NORTH OF DISTRICT LOT 1901, GROUP 1 NEW WESTMINSTER DISTRICT SHOWN IN BOLD OUTLINE ON THIS SKETCH AND CONTAINING 1.4 HECTARES, MORE OR LESS.

B.C.G.S. 92G.073



SCALE 1:2500

BCHydro Survey Services

MARCH 3, 2014

SURVEY FILE: 13-738

PROP. FILE:

CROWN FILE:

DWG No. 404-S23-00002-001-R1

j:\engineering\transpdsurvey\lob\properties\13-738 (clowhom debris storage site crown app)\dwg\404-s23-00002.dwg