


**APPLICATION
AREA**

LOT 16
DL 2951
PLAN 12304

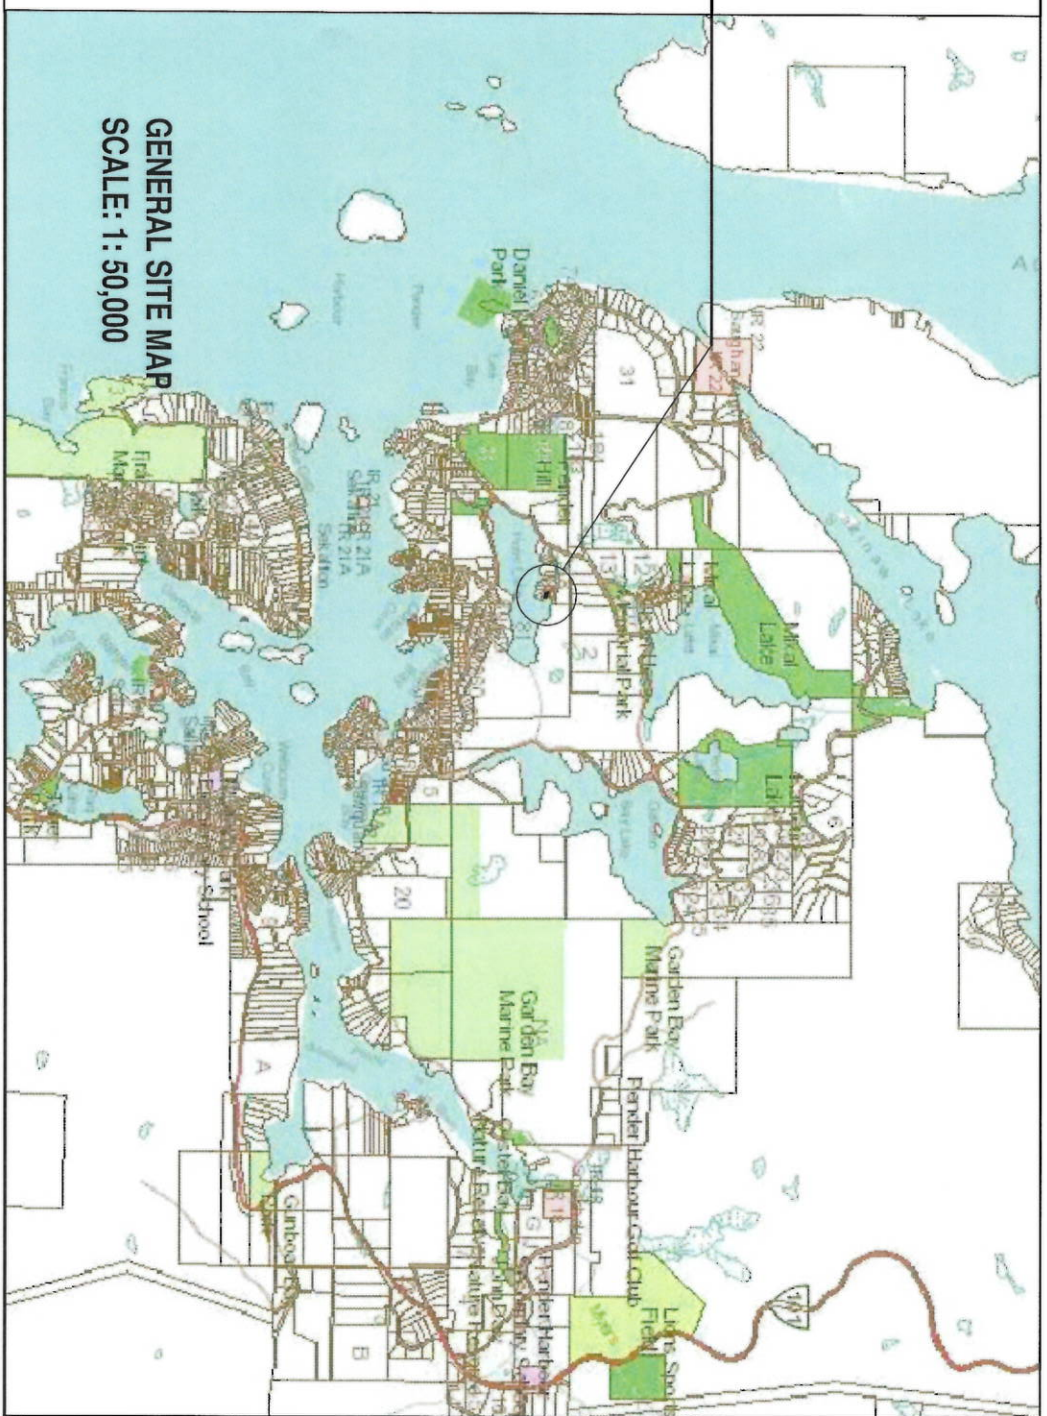

Walter R. Powell, MAIBC
Sunshine Coast Home Design
8098 REDCOFFS ROAD
HALFMOON BAY, BC, V0N 1Y1
PHONE: 604 740 4514
EMAIL: Walter@SunshineCoastHomeDesign.com
URL: www.SunshineCoastHomeDesign.com

PRINT REPORT

NO	DATE	ISSUED	BY
1		ISSUED FOR PRIVATE HOMEWORK PERMIT APPLICATION	

PROJECT NO: 836-2011

CLIENT: BEZEREDI

DRAWING TITLE: **GENERAL SITE MAP**

SCALE: 1:50,000

DATE: MARCH 24, 2014

DWG: **D1.1**

REV: **0**

HOTEL LAKE DOCK

✓ 3/24

