



Scale 1 : 20,000

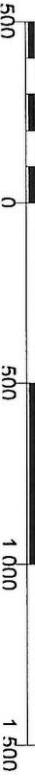

G ✓

D ✓

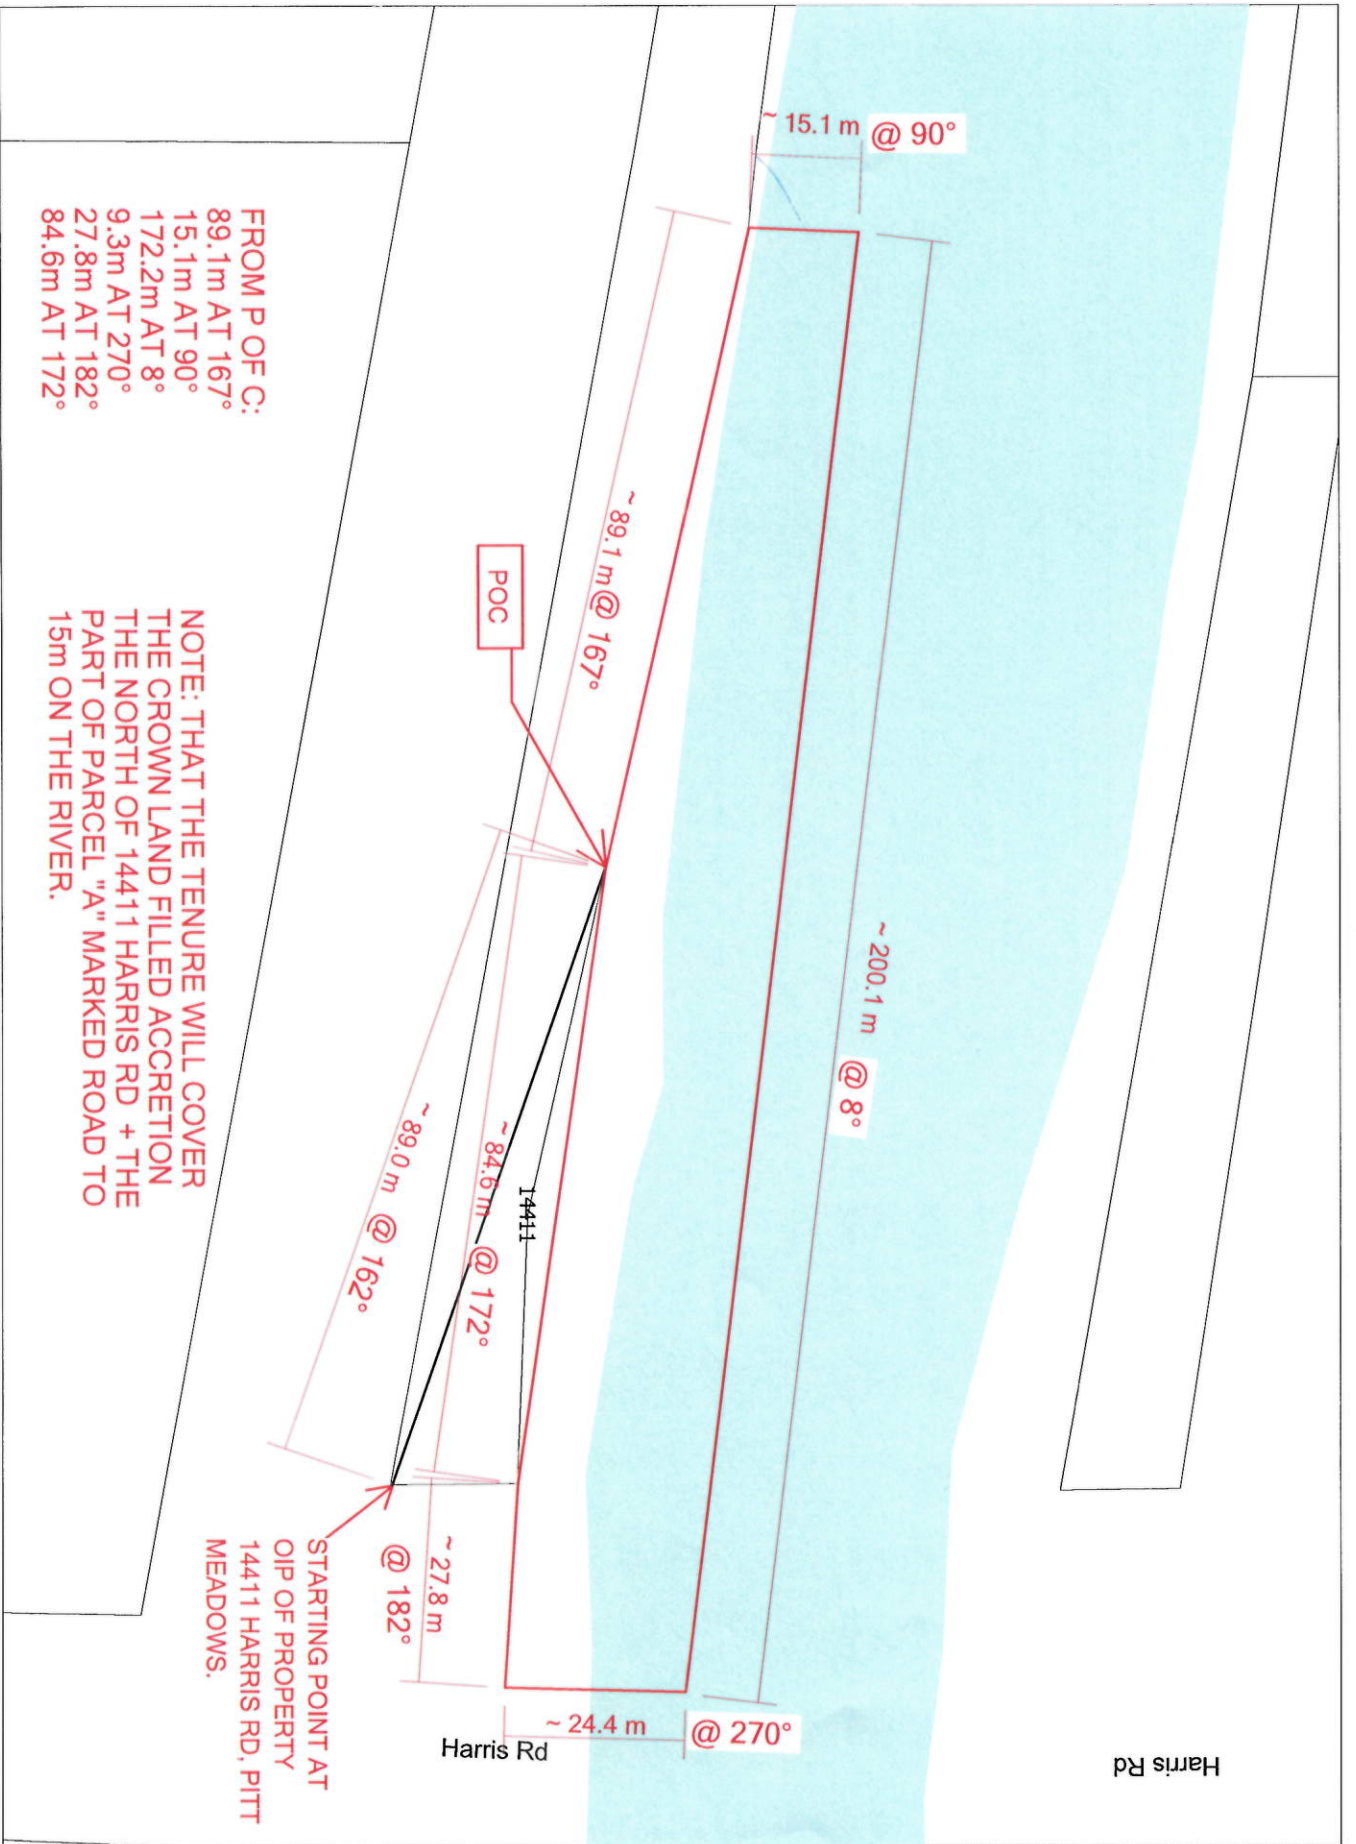

FROM P OF C:
89.1m AT 167°
15.1m AT 90°
172.2m AT 8°
9.3m AT 270°
27.8m AT 182°
84.6m AT 172°

NOTE: THAT THE TENURE WILL COVER THE CROWN LAND FILLED ACCRETION THE NORTH OF 14411 HARRIS RD + THE PART OF PARCEL "A" MARKED ROAD TO 15m ON THE RIVER.

Scale 1 : 1,000



Harris Rd

Harris Rd

85m

14411

POA

- EXISTING PILINGS
- RAMP
- DOCK

Scale 1 : 1,000



D ✓