


Overview

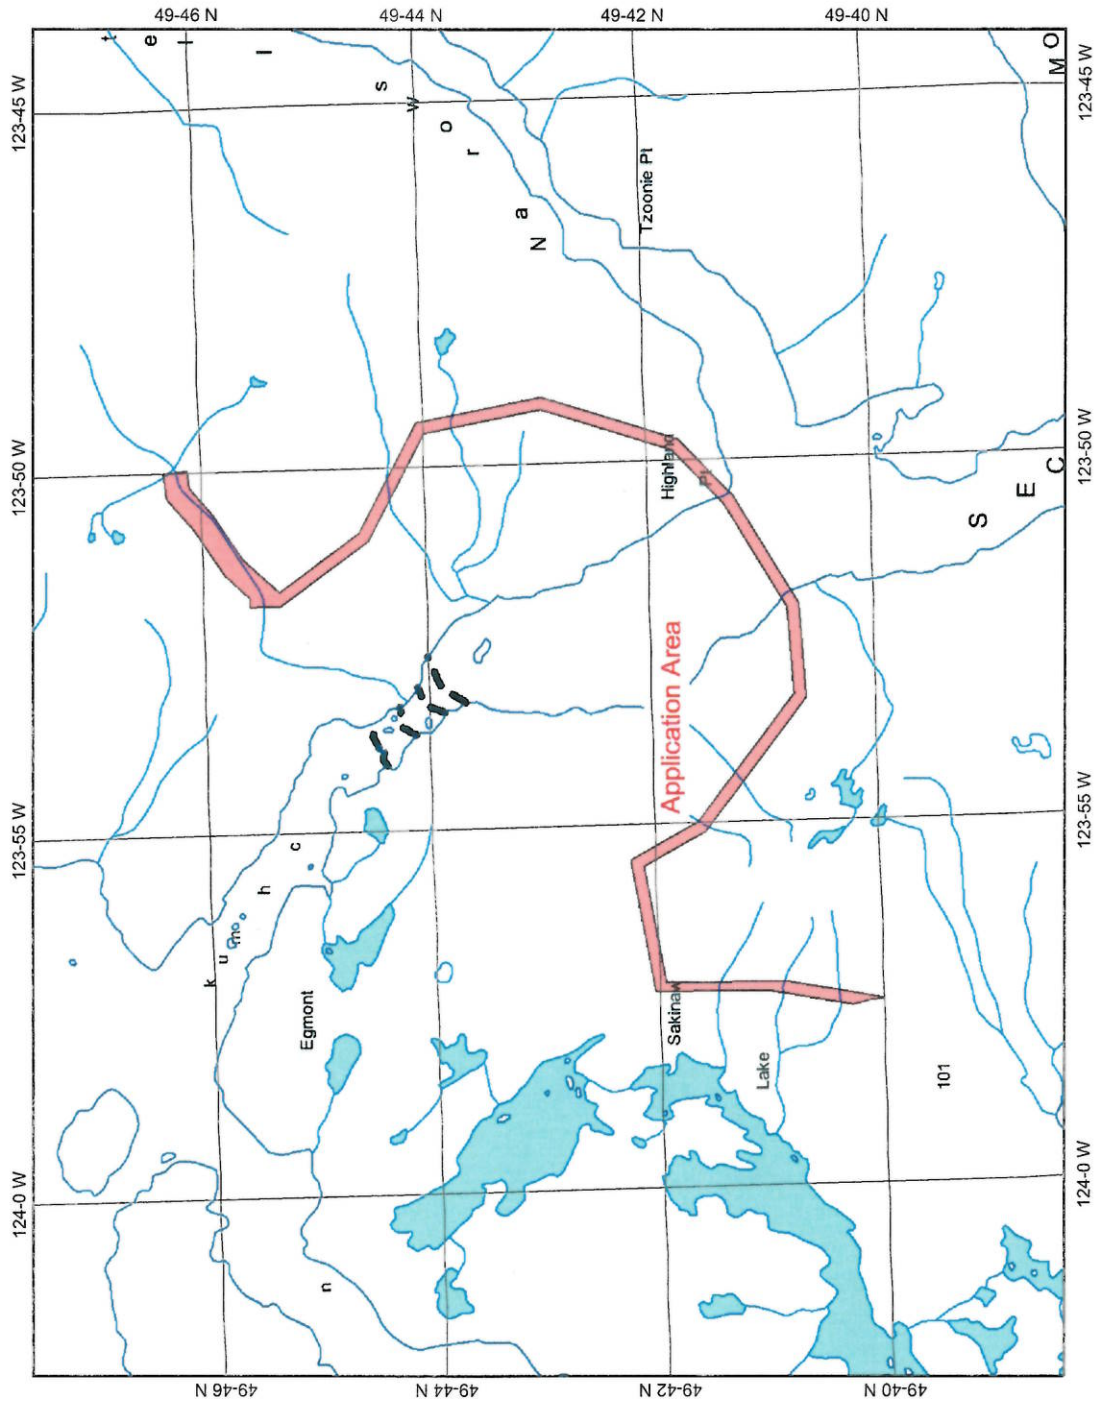

0 3.5 7 10.5 km.

Map center: 49°42' N, 123°53' W


Legend

- Annotation (1:250K)
- Water - Points (1:250K)
 - Rapids
 - Falls
 - Dam
 - Sinkhole
- Water - Lines (1:250K)
 - Conduit - Aboveground
 - Conduit - Electrical - Underground
 - Canal - Irrigation
 - Falls
 - Penstock
 - Rapids
 - River/Stream - Definite
 - River/Stream - Braided
 - River/Stream - Disappearing
 - River/Stream - Dry
 - River/Stream - Indefinite
 - River/Stream - Left Bank
 - River/Stream - Right Bank
 - Penstock - Underground
 - Dam
 - Flooded Land - Inundated
 - Lake - Definite
 - Lake - Indefinite
 - Lake - Intermittent
 - Lake - Marshy
 - Reservoir - Definite
 - Flooded Land - Inundated Indefinite
 - Lake - Marshy Indefinite
 - Marsh
 - Icefield
 - Ice mass - Debris Covered ice
 - Beach
 - Breakwall/Breakwater - Large
 - Dyke/Levee
 - Island - Indefinite

Scale: 1:120,000



This map is a user generated static output from an Internet mapping site and is for general reference only. Data layers that appear on this map may or may not be accurate, current, or otherwise reliable. THIS MAP IS NOT TO BE USED FOR NAVIGATION.

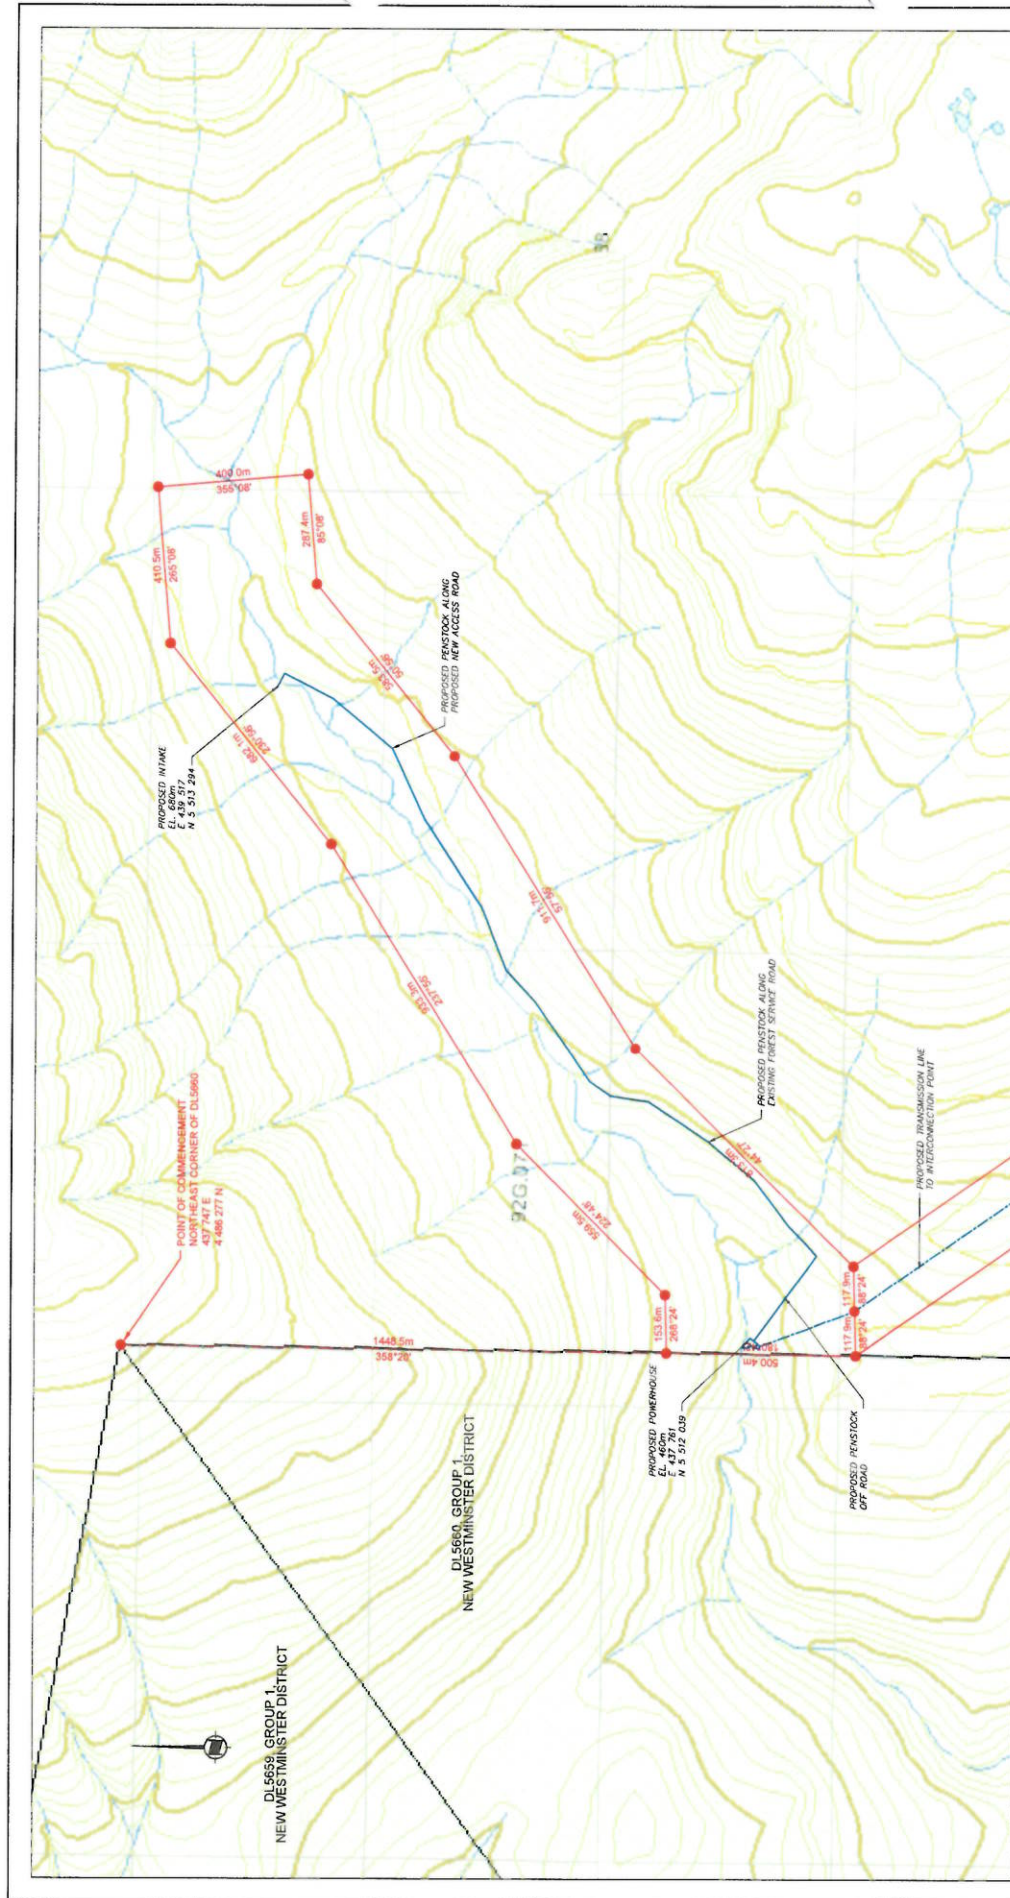

CROWN LAND APPLICATION AREAS:

INTAKE, PENSTOCK, POWERHOUSE AND ACCESS ROADS = 113.5 ha
 TRANSMISSION LINE = 399 ha
 TOTAL = 512.5 ha

SIGMA ENGINEERING LTD.

EARLE CREEK HYDROELECTRIC PROJECT
 CROWN LAND APPLICATION AREAS

FIGURE 9A

DATE APR 2015 DWG. No.

R 0

BASE MAP: COMPILED FROM DIGI ONLINE IMAGES

SCALE 0 100 200 300 400 500 metres



BASE MAP: COMPILED FROM DIGITAL IMAGES

SCALE 0 100 200 300 400 500 metres

SIGMA ENGINEERING LTD.

EARLE CREEK HYDROELECTRIC PROJECT


CROWN LAND APPLICATION AREAS
TRANSMISSION LINE

FIGURE 9B


DATE APR 2015 DWG. No.

R 0

D3

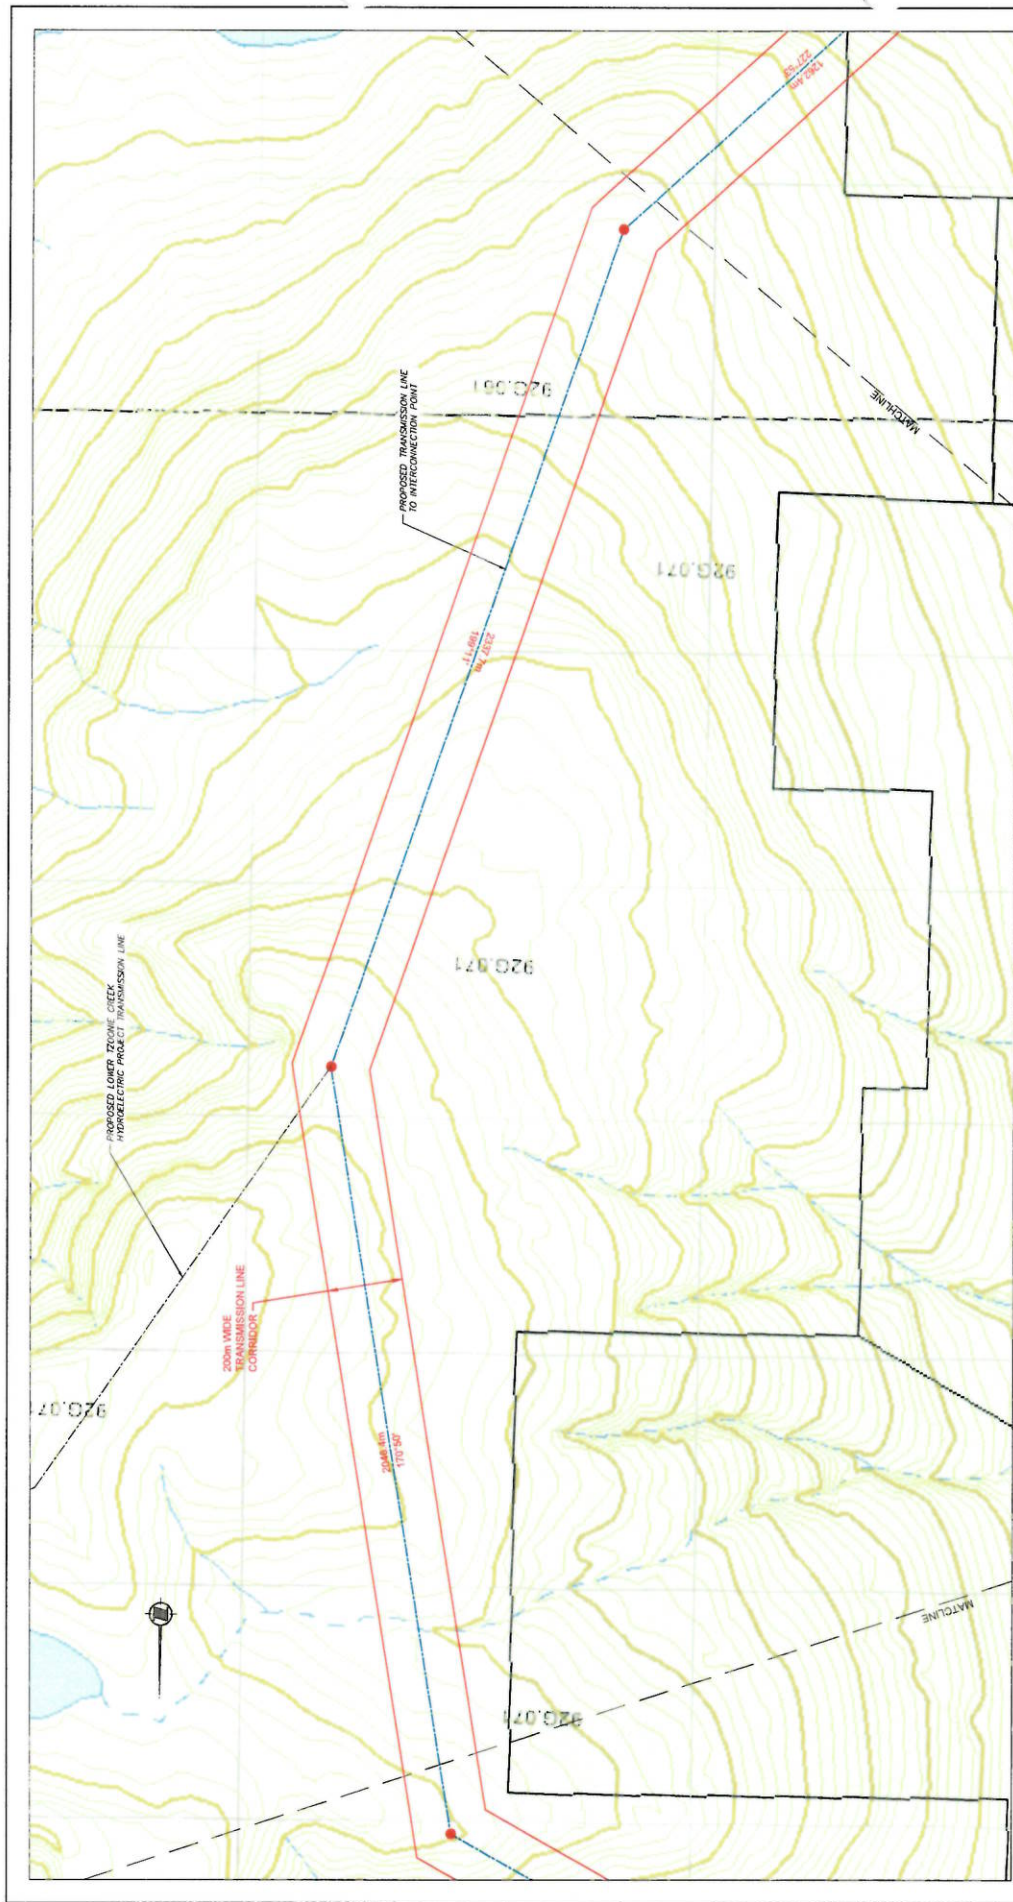

BASE MAP: COMPILED FROM BC ONLINE IMAGES

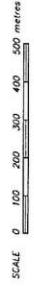

SIGMA ENGINEERING LTD.

EARLE CREEK HYDROELECTRIC PROJECT

CROWN LAND APPLICATION AREAS
TRANSMISSION LINE

FIGURE 9C


DATE APR 2015

DWG. No.

R 0

SIGMA ENGINEERING LTD

E6353

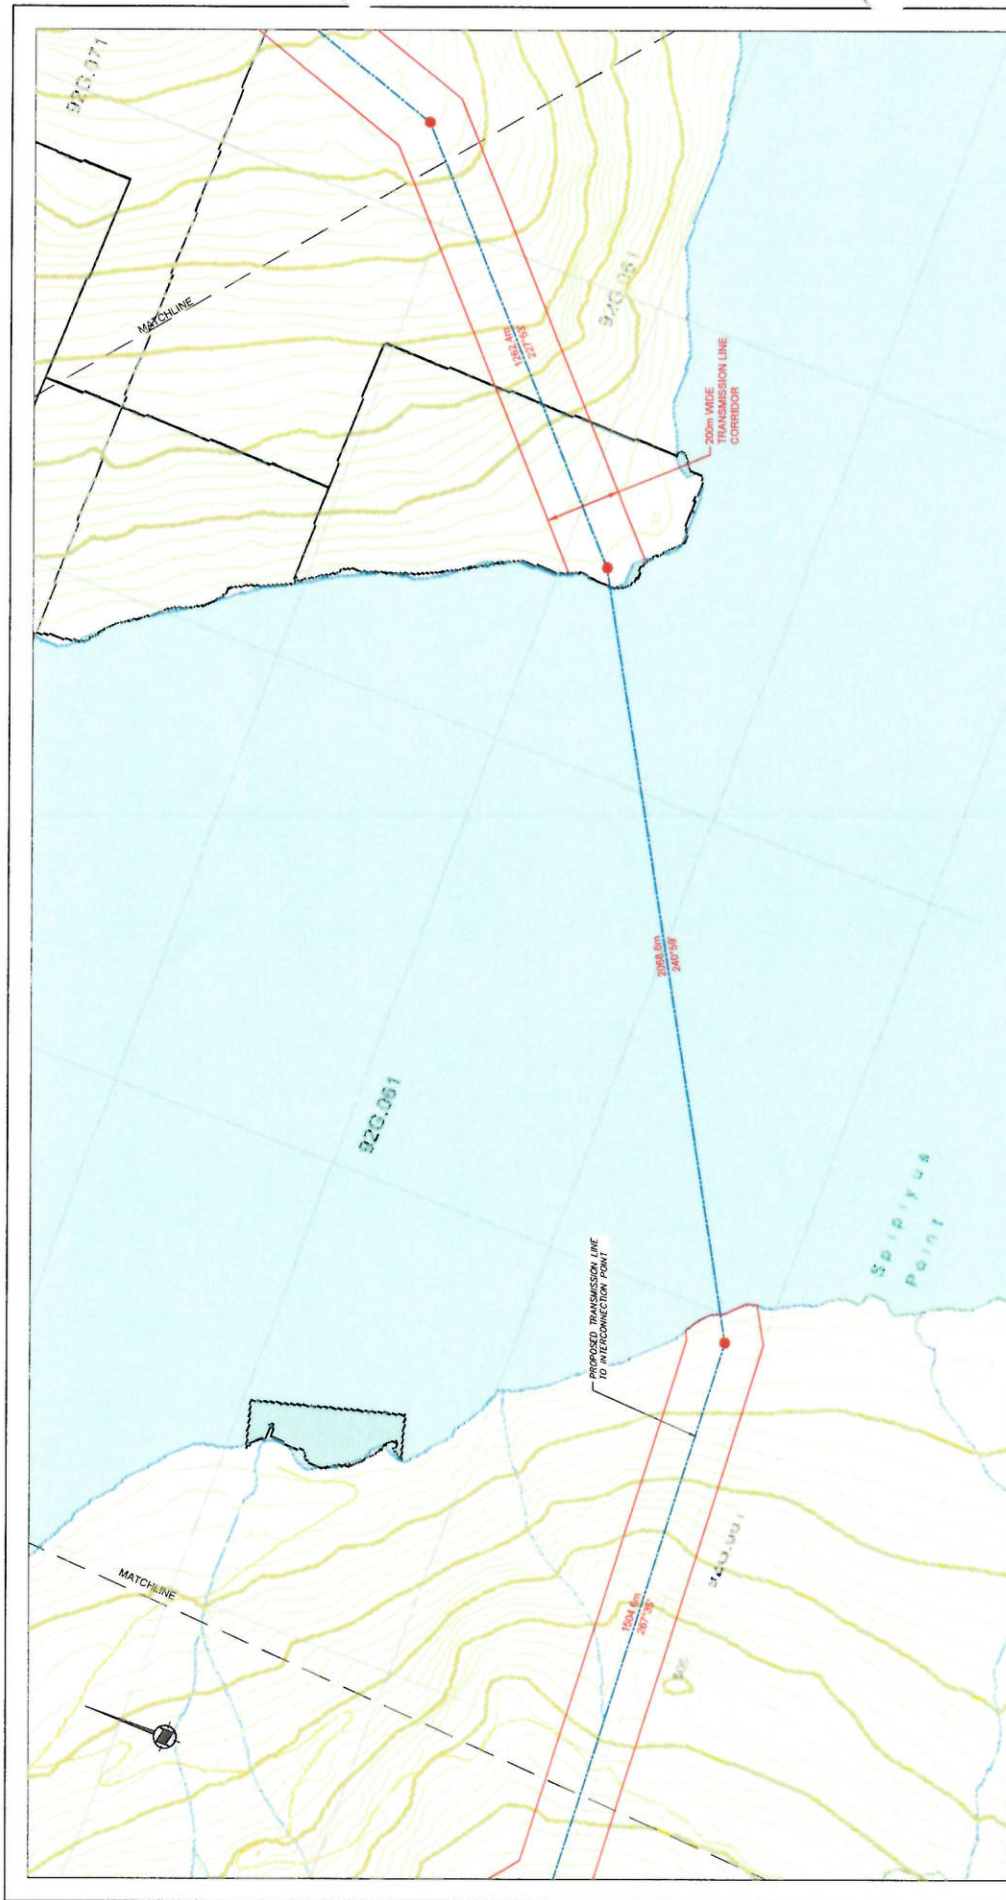

BASE MAP: COMPILED FROM BC ONLINE IMAGES

SCALE 0 100 200 300 400 500 metres

SIGMA ENGINEERING LTD.

EARLE CREEK HYDROELECTRIC PROJECT

CROWN LAND APPLICATION AREAS
TRANSMISSION LINE

FIGURE 9D

DATE APR 2015

DWG. No.


R 0



SIGMA ENGINEERING LTD.	
EARLE CREEK HYDROELECTRIC PROJECT	
CROWN LAND APPLICATION AREAS	
TRANSMISSION LINE	
FIGURE 9E	
DATE	R 0
APR 2015	DWG. No.

BASE LINE: COMPILED FROM RC ONLINE IMAGES.



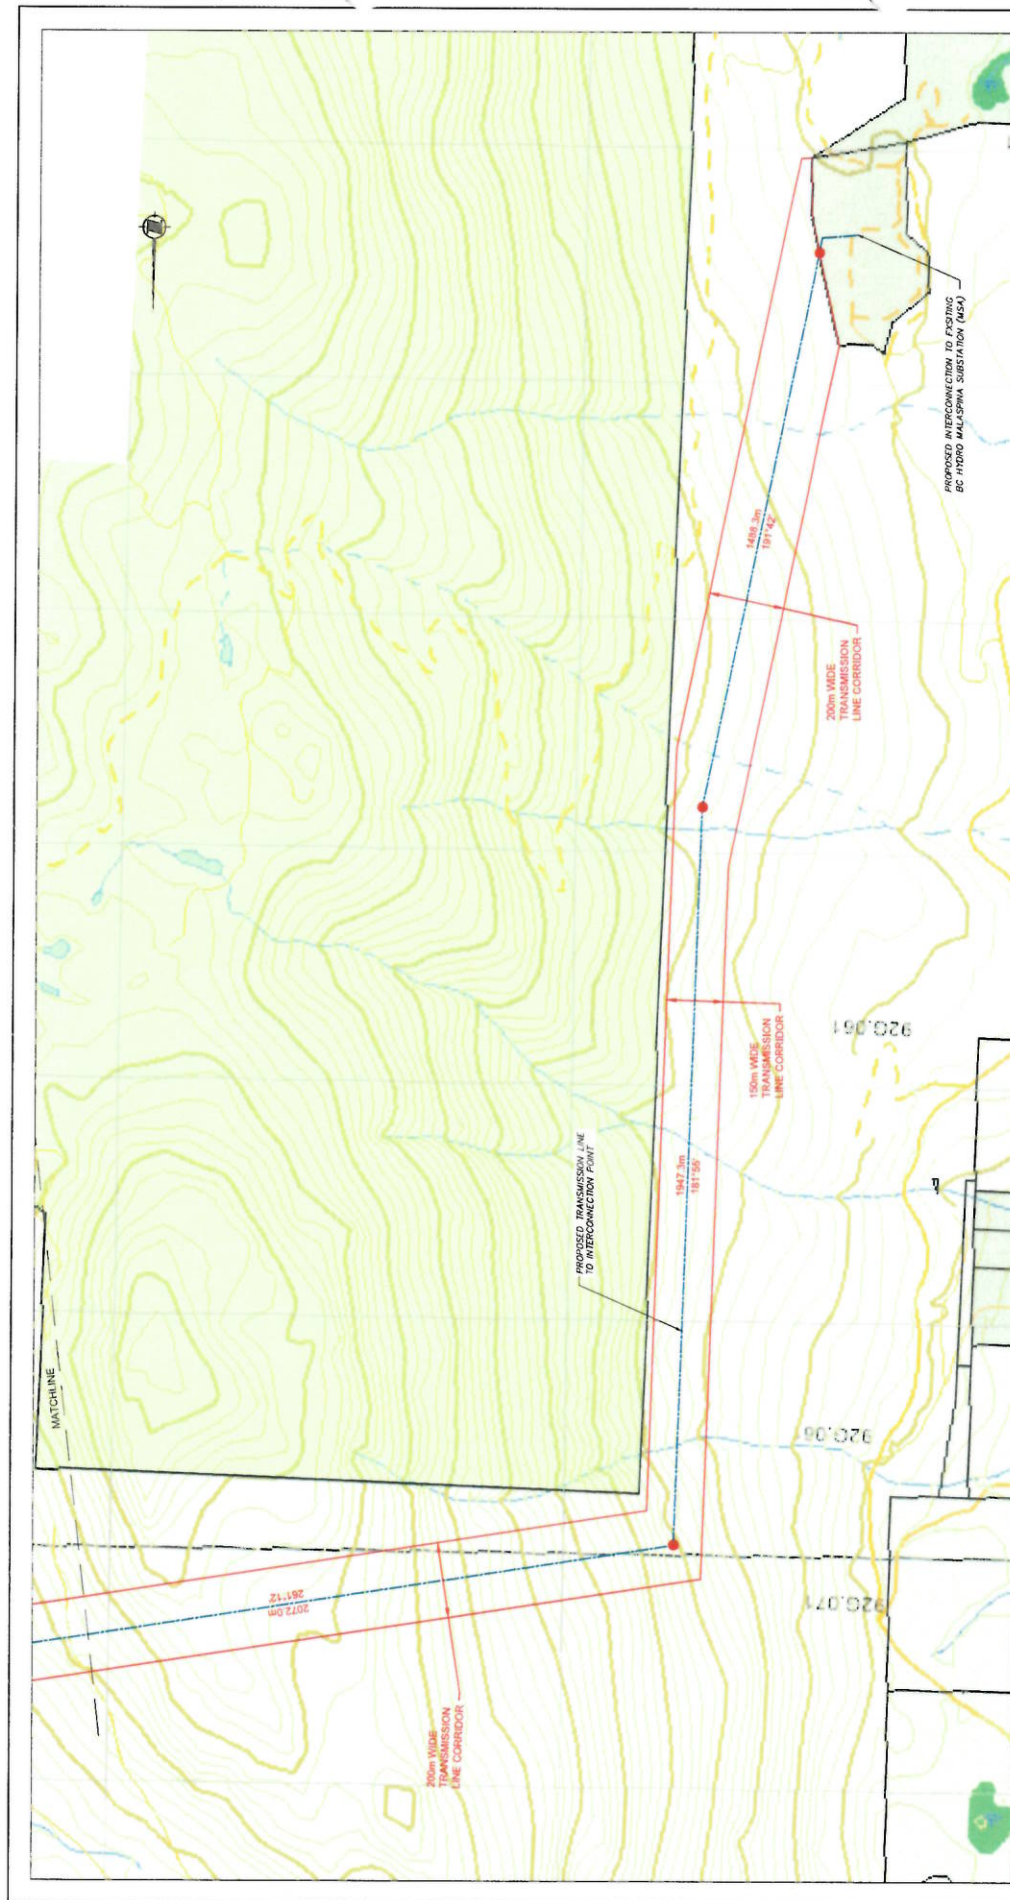

SIGMA ENGINEERING LTD.

EARLE CREEK HYDROELECTRIC PROJECT

CROWN LAND APPLICATION AREAS
TRANSMISSION LINE

FIGURE 9F

DATE APR 2015 DWG. No.

R 0

SIGMA ENGINEERING LTD

E6353