


# General Location Map - 2409335

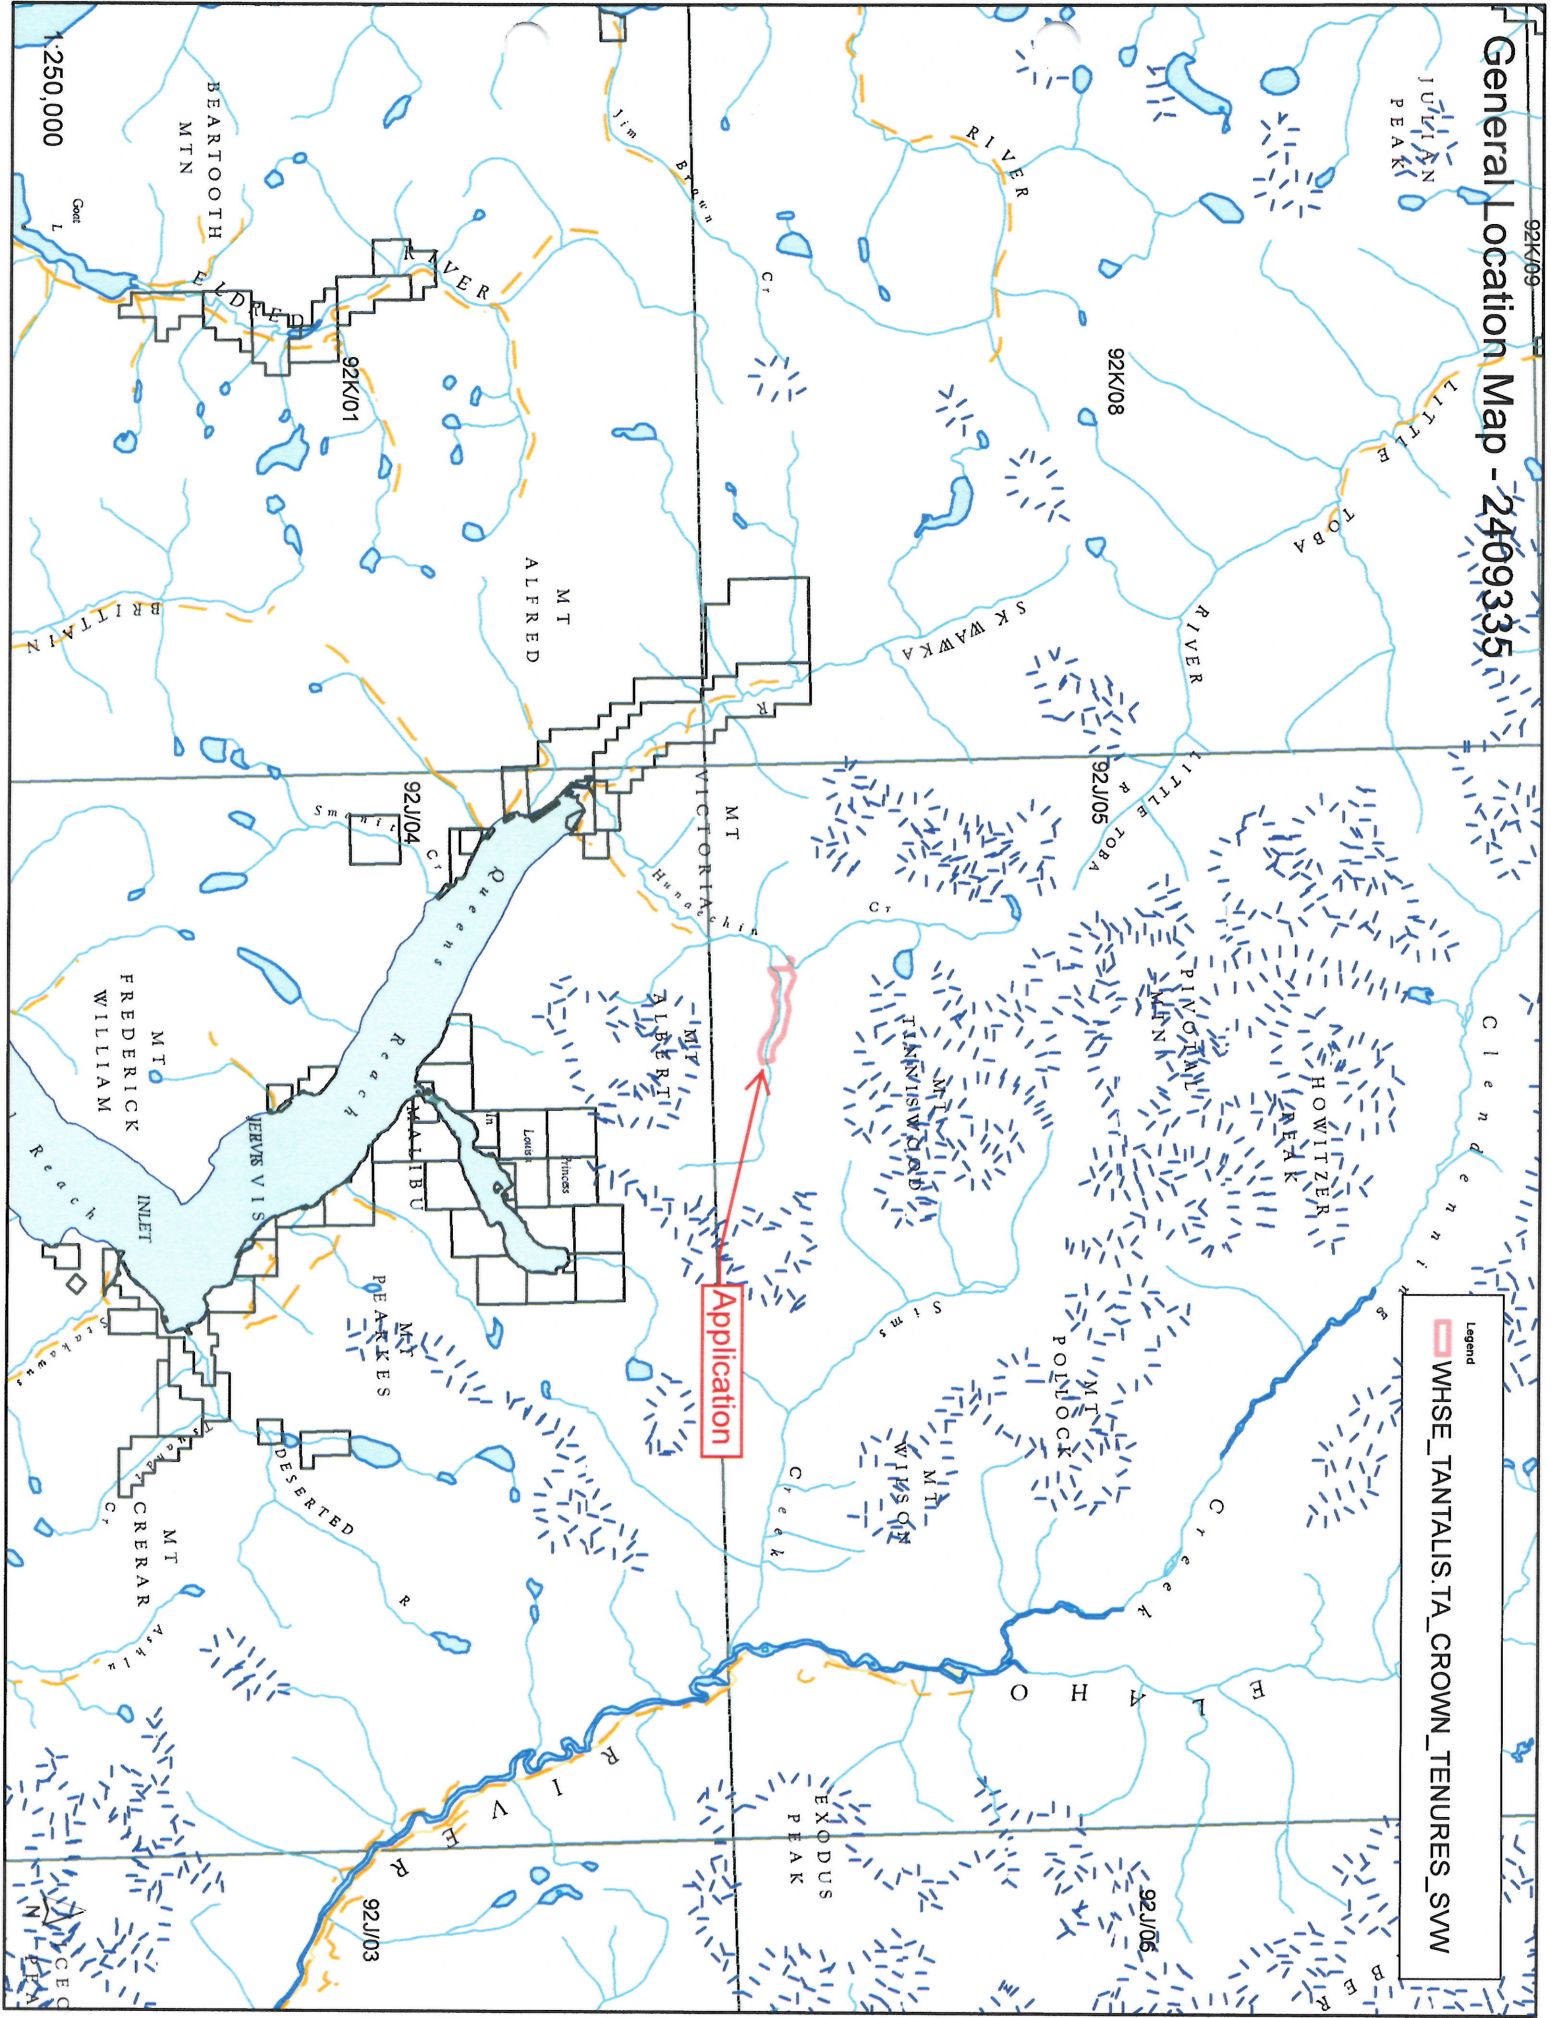

Legend

☒ WHSE\_TANTALIS.TA\_CROWN\_TENURES\_SWW






**SOUTHWESTERN BRITISH COLUMBIA**  
N.T.S.

- ▲ INTAKE
- POWERHOUSE
- TRANSMISSION LINE
- INTERMEDIATE POINT (UPPER HUNAECHEIN HYDROELECTRIC PROJECT TRANSMISSION LINE)

BASE MAP: VTS 82-K AND 82-J  
SCALE 0 1000 2000 3000 4000 metres

|                                                     |          |          |
|-----------------------------------------------------|----------|----------|
| SIGMA ENGINEERING LTD.                              |          |          |
| HUNAECHEIN CREEK TRIBUTARY<br>HYDROELECTRIC PROJECT |          |          |
| LOCATION PLAN                                       |          |          |
| FIGURE 1                                            |          |          |
| DATE                                                | MAY 2015 | DWG. No. |
|                                                     |          | R 0      |

5 ✓

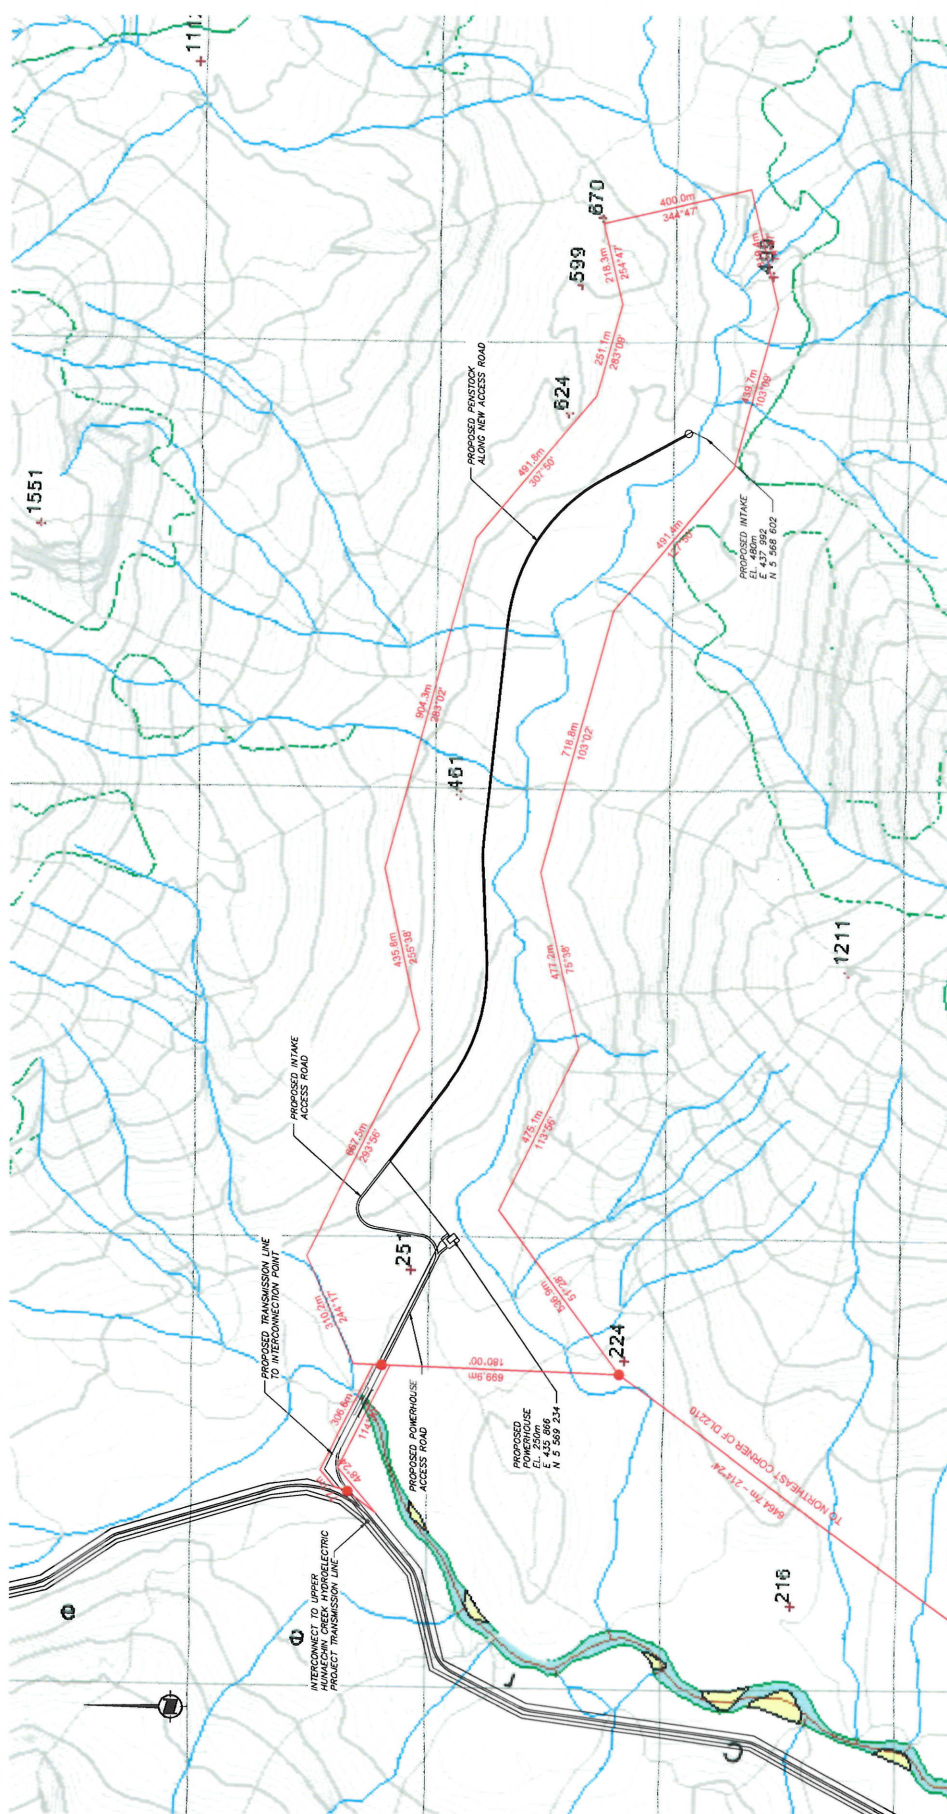

**SIGMA ENGINEERING LTD.**