

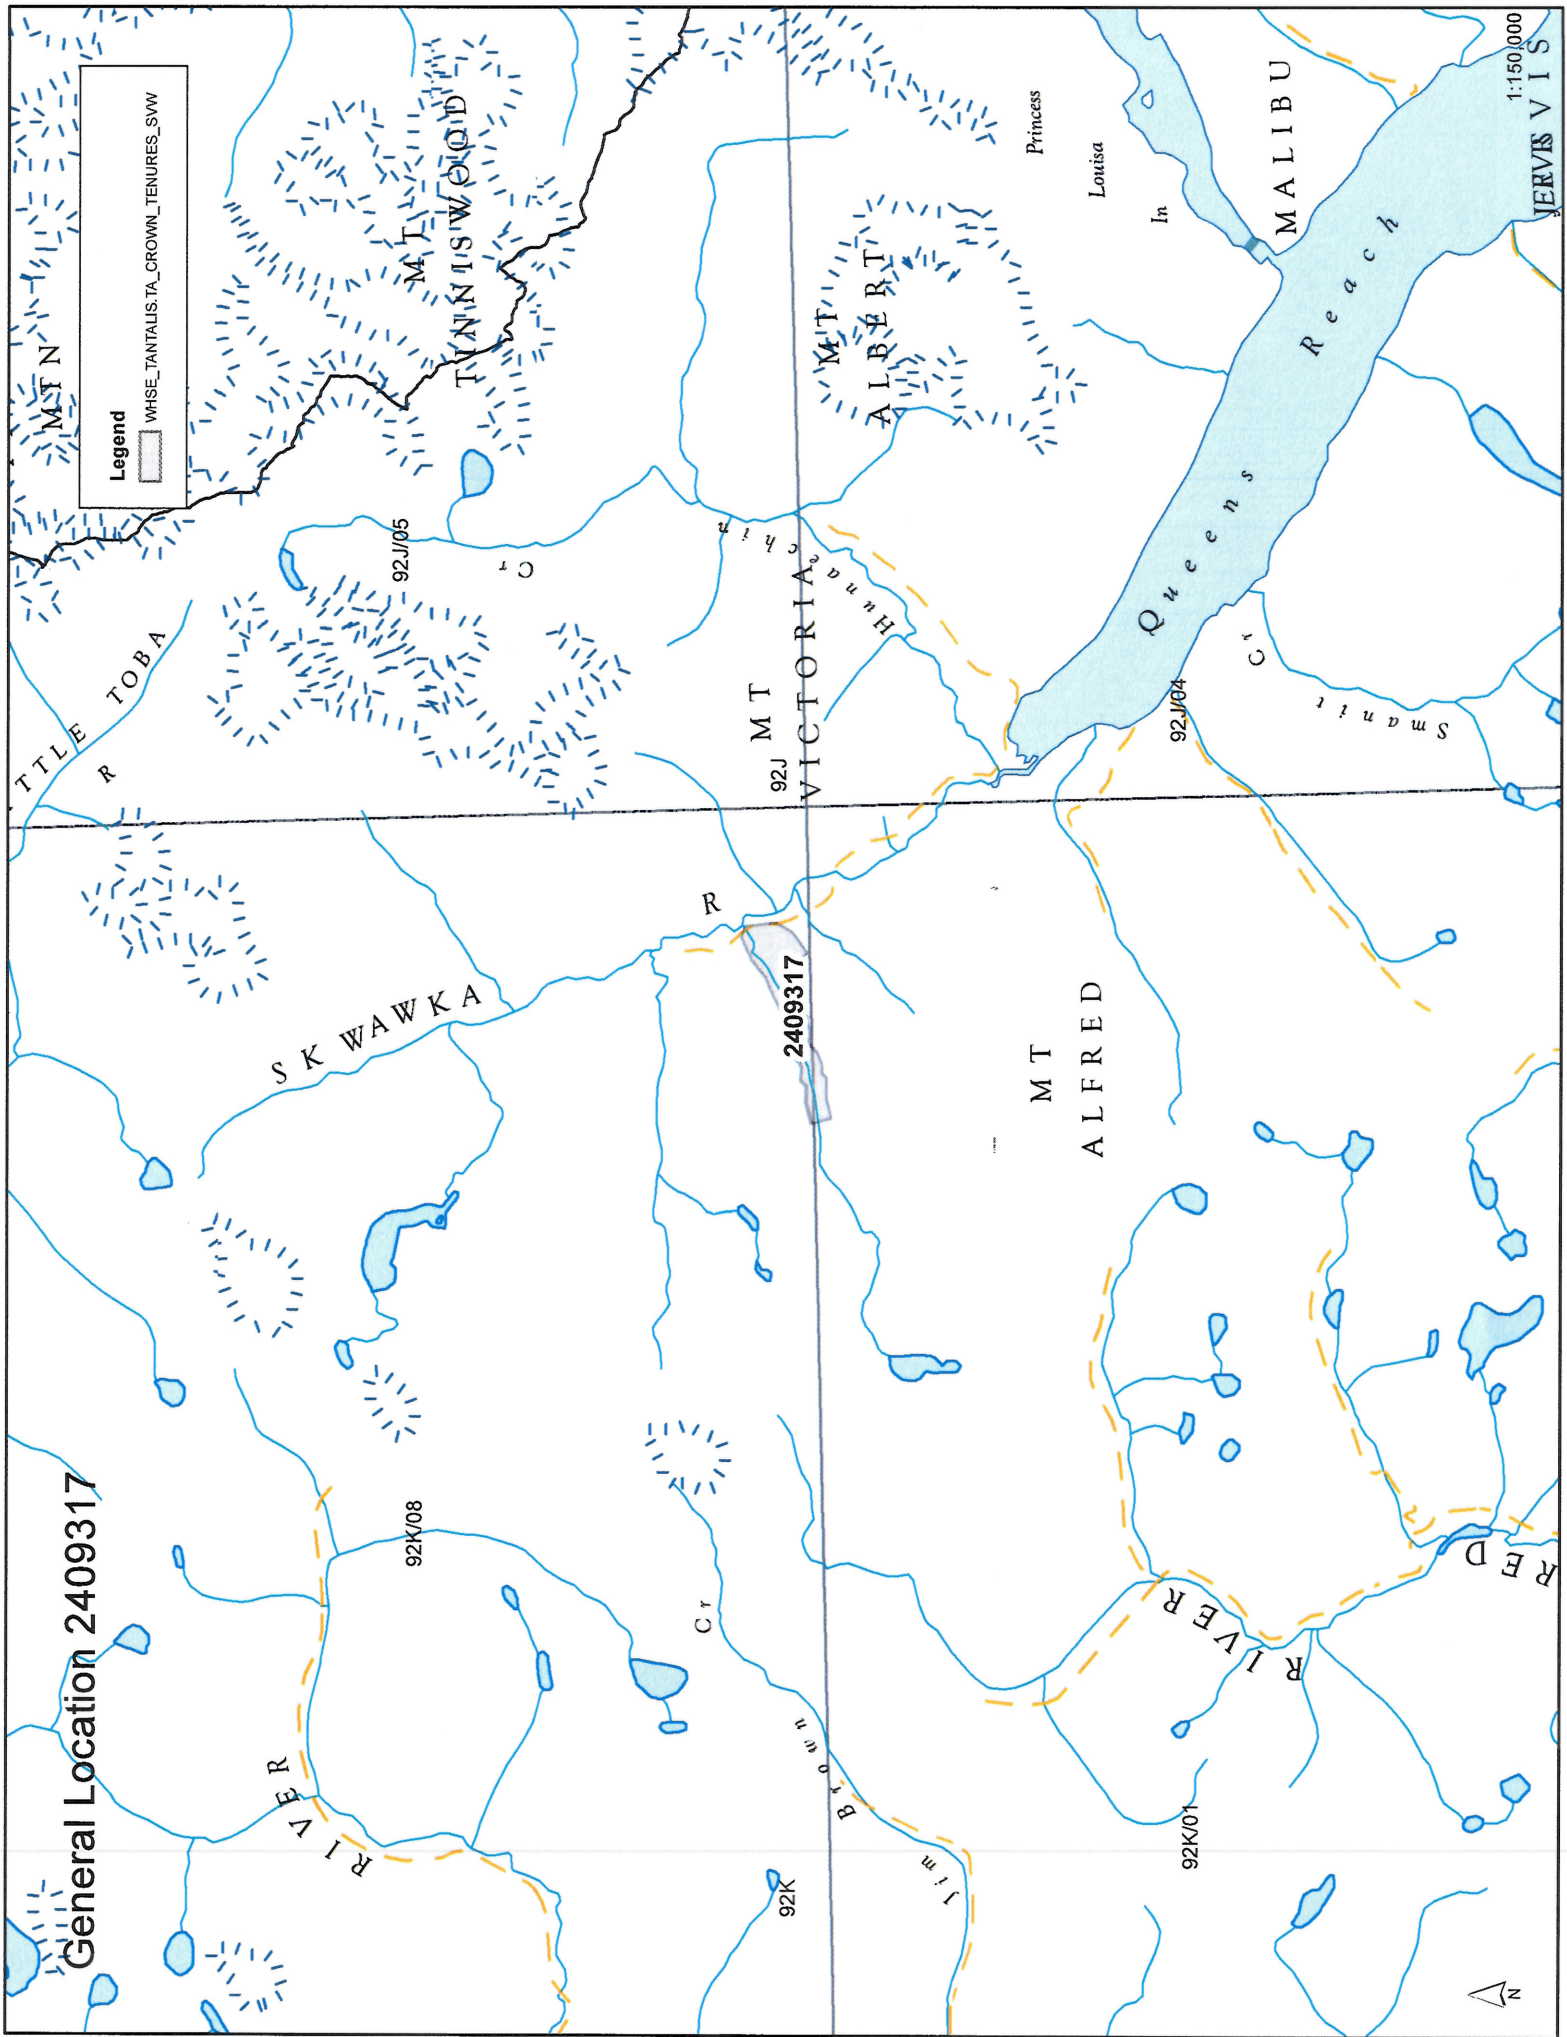


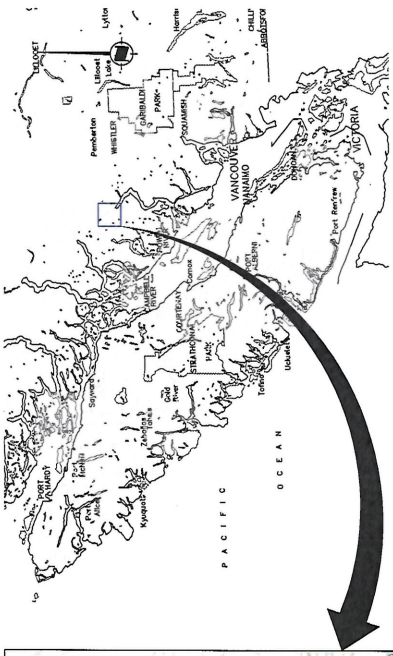

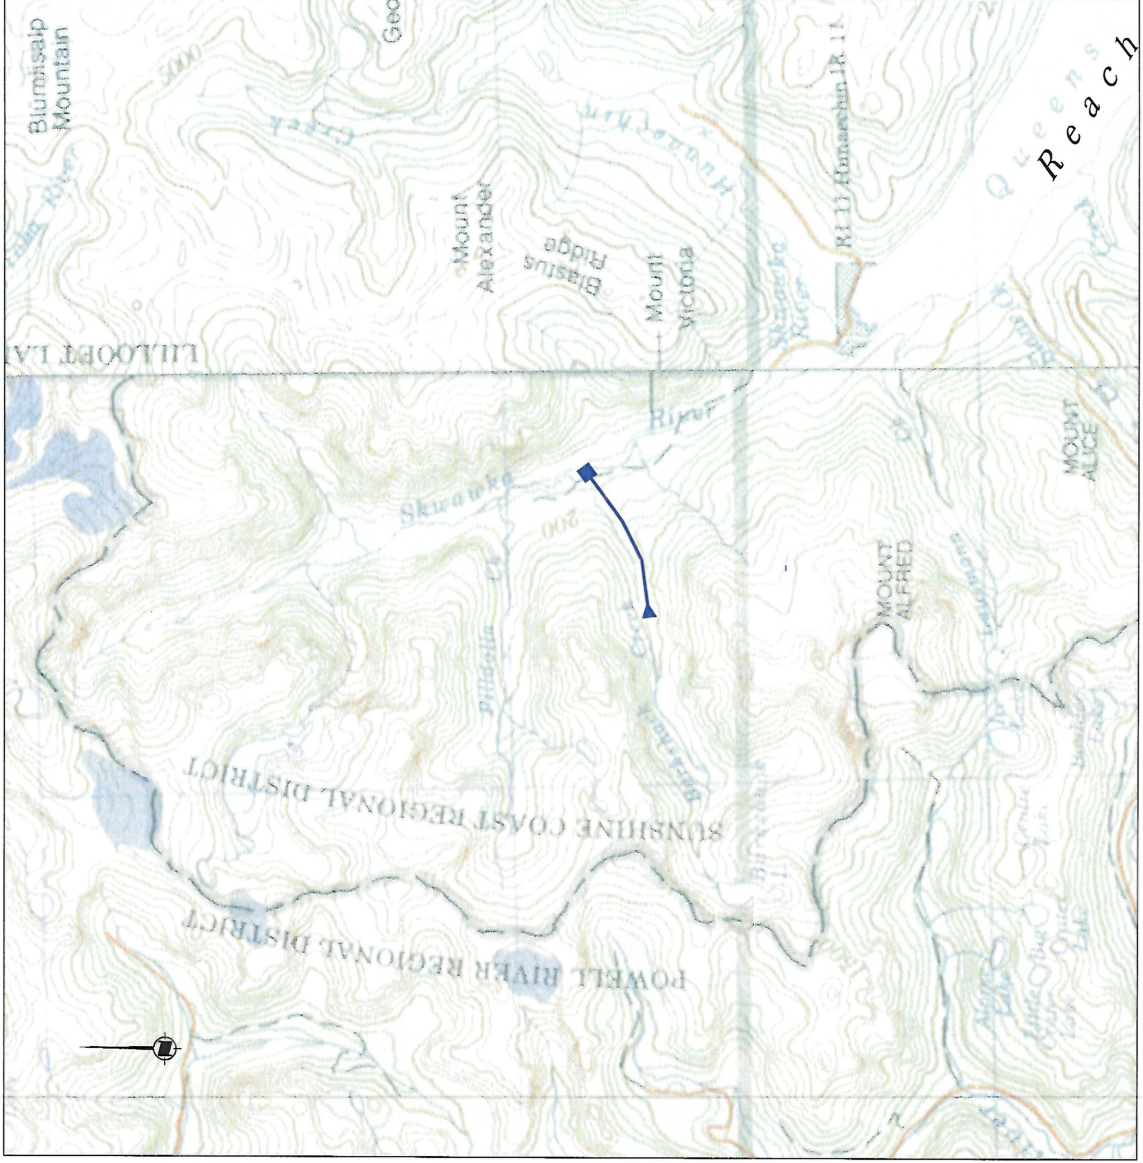


SOUTHWESTERN BRITISH COLUMBIA
N.T.S.

▲ INTAKE
— PENSTOCK
■ POWERHOUSE

BASE MAP: NTS 92X AND 92J

SCALE 0 1000 2000 3000 4000 metres

SIGMA ENGINEERING LTD.	
BARKSHACK CREEK HYDROELECTRIC PROJECT	
LOCATION PLAN	
FIGURE 1	
DATE MAY 2015	DWG. No. R 0

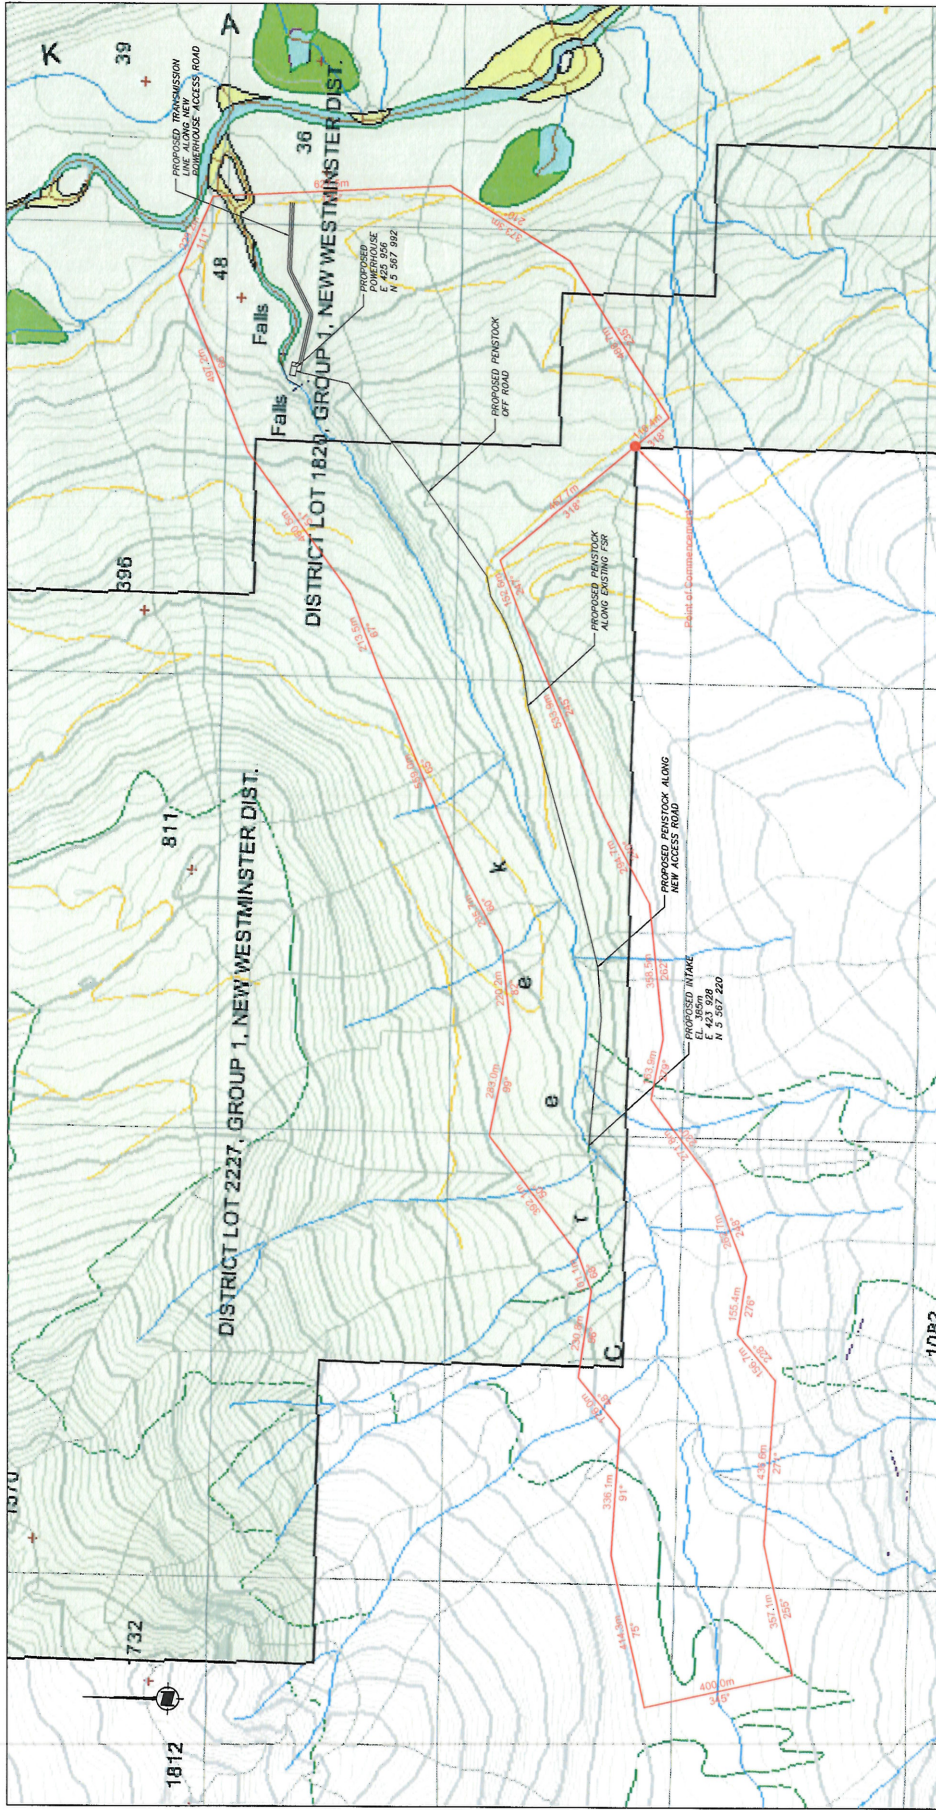

CROWN LAND APPLICATION AREA:
TOTAL AREA = 220 ha

BASE MAP: BC ONLINE CADASTER MAP
SCALE 0 100 200 300 400 500 metres


SIGMA ENGINEERING LTD.

BARKSHACK CREEK HYDROELECTRIC PROJECT
CROWN LAND APPLICATION AREA

FIGURE 9

DATE MAY 2015 DWG. No.

R 0

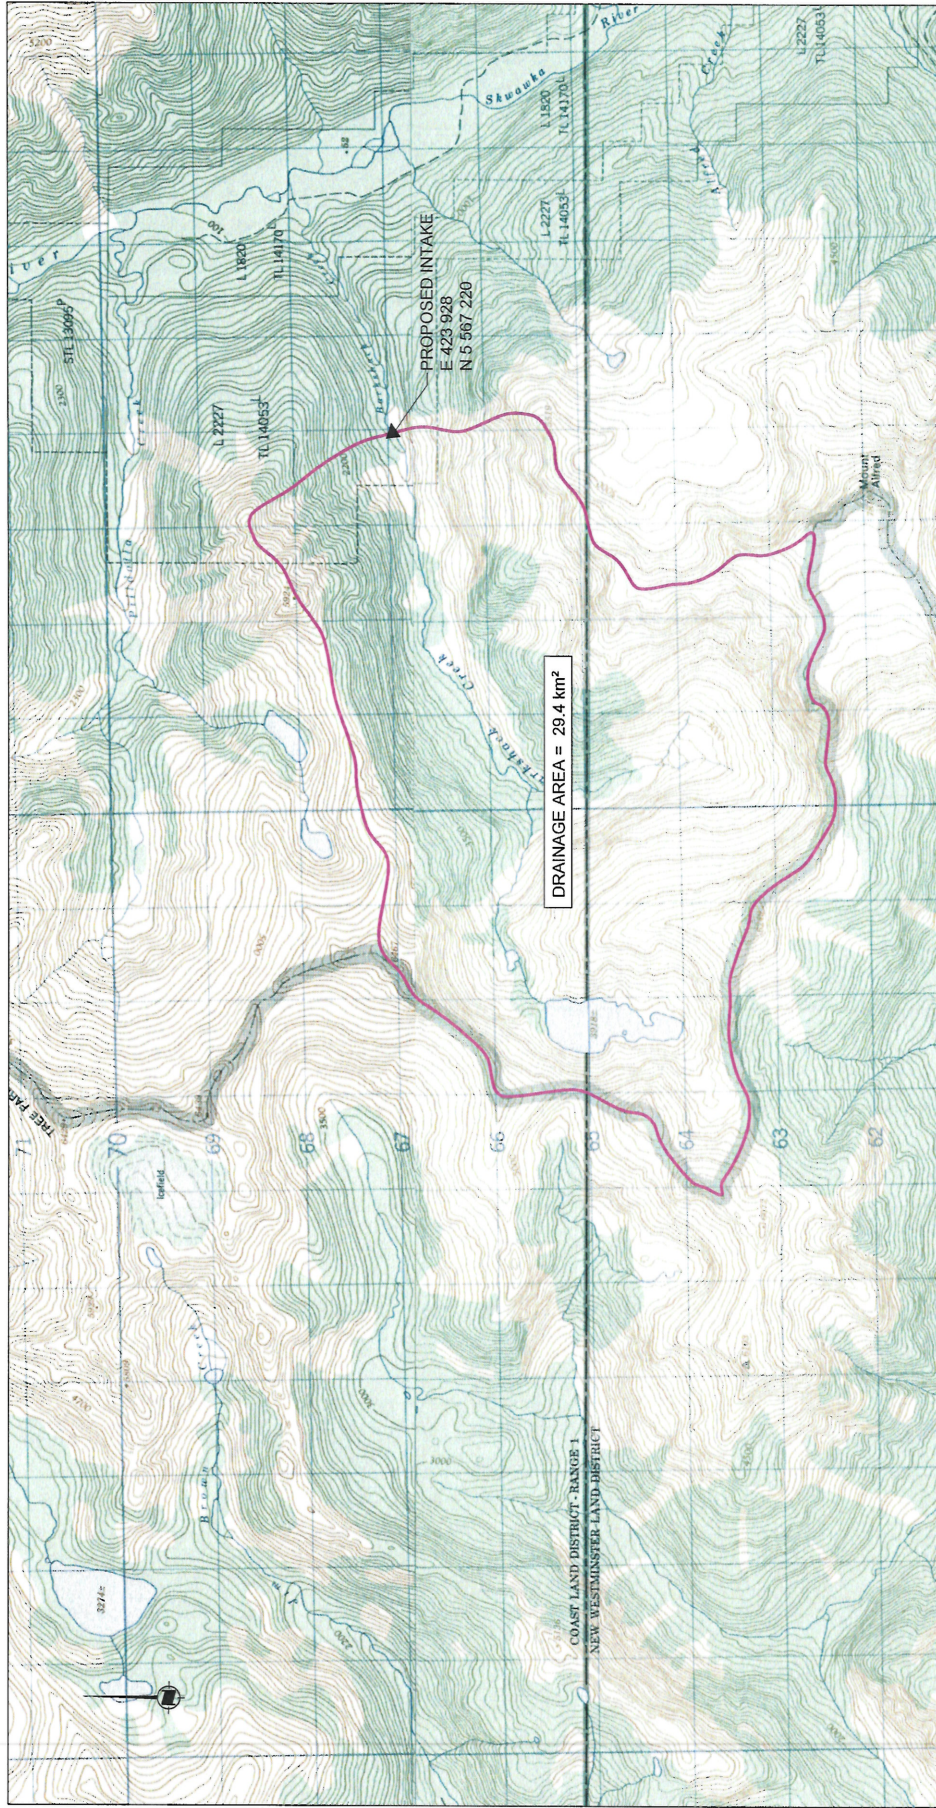

SIGMA ENGINEERING LTD.

BARKSHACK CREEK HYDROELECTRIC PROJECT


DRAINAGE BASIN BOUNDARIES

FIGURE 2

DATE MAY 2015 DWG. No.

R 0

2409317 - RAT Map

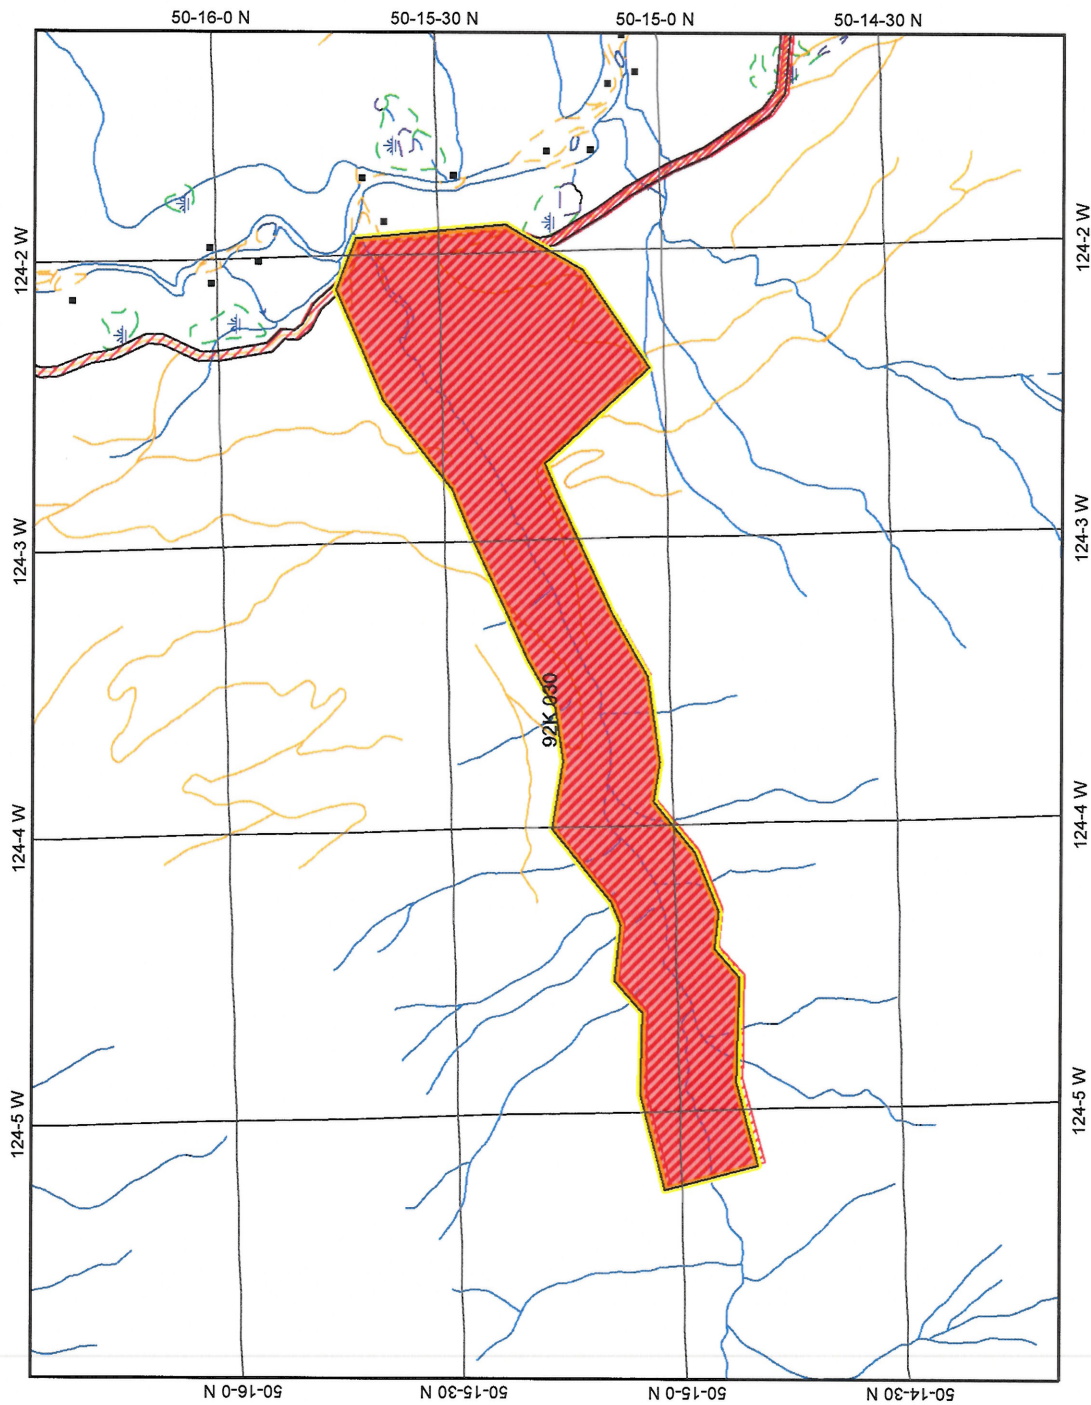

Map center: 50° 15' 17" N, 124° 3' 35" W

0 900 1800 2700 m.

This map is a user generated static output from an Internet mapping site and is for general reference only. Data layers that appear on this map may or may not be accurate, current, or otherwise reliable. THIS MAP IS NOT TO BE USED FOR NAVIGATION.

Legend

- Interest Parcels**
 - Provincial Park
 - Crown Grant
 - Application
 - Lease
 - Development Agreement
 - Licence
 - Permit
 - Reserve
 - Right of Way
 - Transfer of Admin / Control
 - Inactive Disposition Transaction
 - OIC Ecological Reserve
 - Dominion Patent
 - Inventory Site
 - Uncoded / Unknown
 - IP_SID-947690
- Transportation - Points (TRIM)**
 - Helipad
- Transportation - Lines (TRIM)**
 - Airfield
 - Airport
 - Airstrip
 - Ferry Route
 - Road (Gravel Undivided) - 1 Lane
 - Road (Gravel Undivided) - 2 Lanes
 - Road (Gravel Undivided) - U/C - 1 Lane
 - Road (Gravel Undivided) - U/C - 2 Lanes
 - Road (Paved Divided) - Not Elevated - 1 Lane Each Way
 - Road (Paved Divided) - Not Elevated - 2 Lanes Each Way
 - Road (Paved Divided) - U/C - Not Elevated - 2 Lanes Each Way
 - Road (Paved Undivided) - Not Elevated

Scale: 1:30,000

