


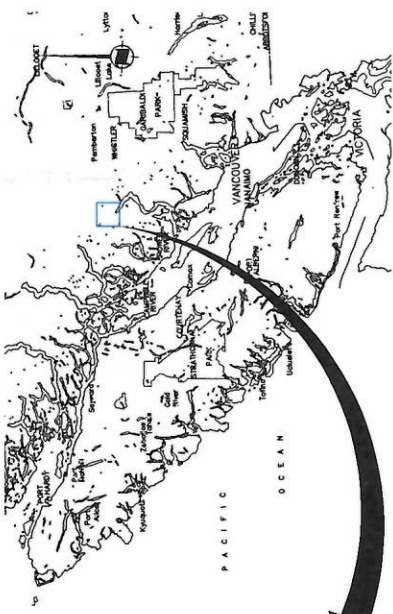

SOUTHWESTERN BRITISH COLUMBIA
N.T.S.

- ▲ INTAKE
- POND/STOCK
- POND/HOUSE
- TRANSMISSION LINE
- INTERCONNECTION POINT (PULDOLLA CREEK HYDROELECTRIC PROJECT)

SCALE 0 1000 2000 3000 4000 metres

BASE MAP: MTS 98K AND 98J

SIGMA ENGINEERING LTD.


SKWAKA RIVER EAST TRIBUTARY
HYDROELECTRIC PROJECT

LOCATION PLAN

FIGURE 1

DATE JULY 2015 DWG. No.


R 1

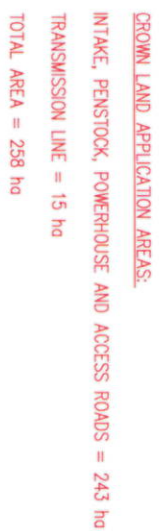


BASE MAP: COMPILED FROM BC ONLINE CADASTER IMAGES.


SCALE 0 100 200 300 400 500 metres

SIGMA ENGINEERING LTD.	
SKWAWKA RIVER EAST TRIBUTARY HYDROELECTRIC PROJECT	
CROWN LAND APPLICATION AREA	
FIGURE 9A	
DATE JULY 2015	DWG. No. R 0

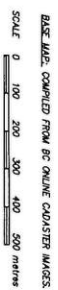

SIGMA ENGINEERING LTD.	
SKWAWKA RIVER EAST TRIBUTARY HYDROELECTRIC PROJECT	
CROWN LAND APPLICATION AREA	
FIGURE 9B	
DATE JULY 2015	DWG. NO. R 0

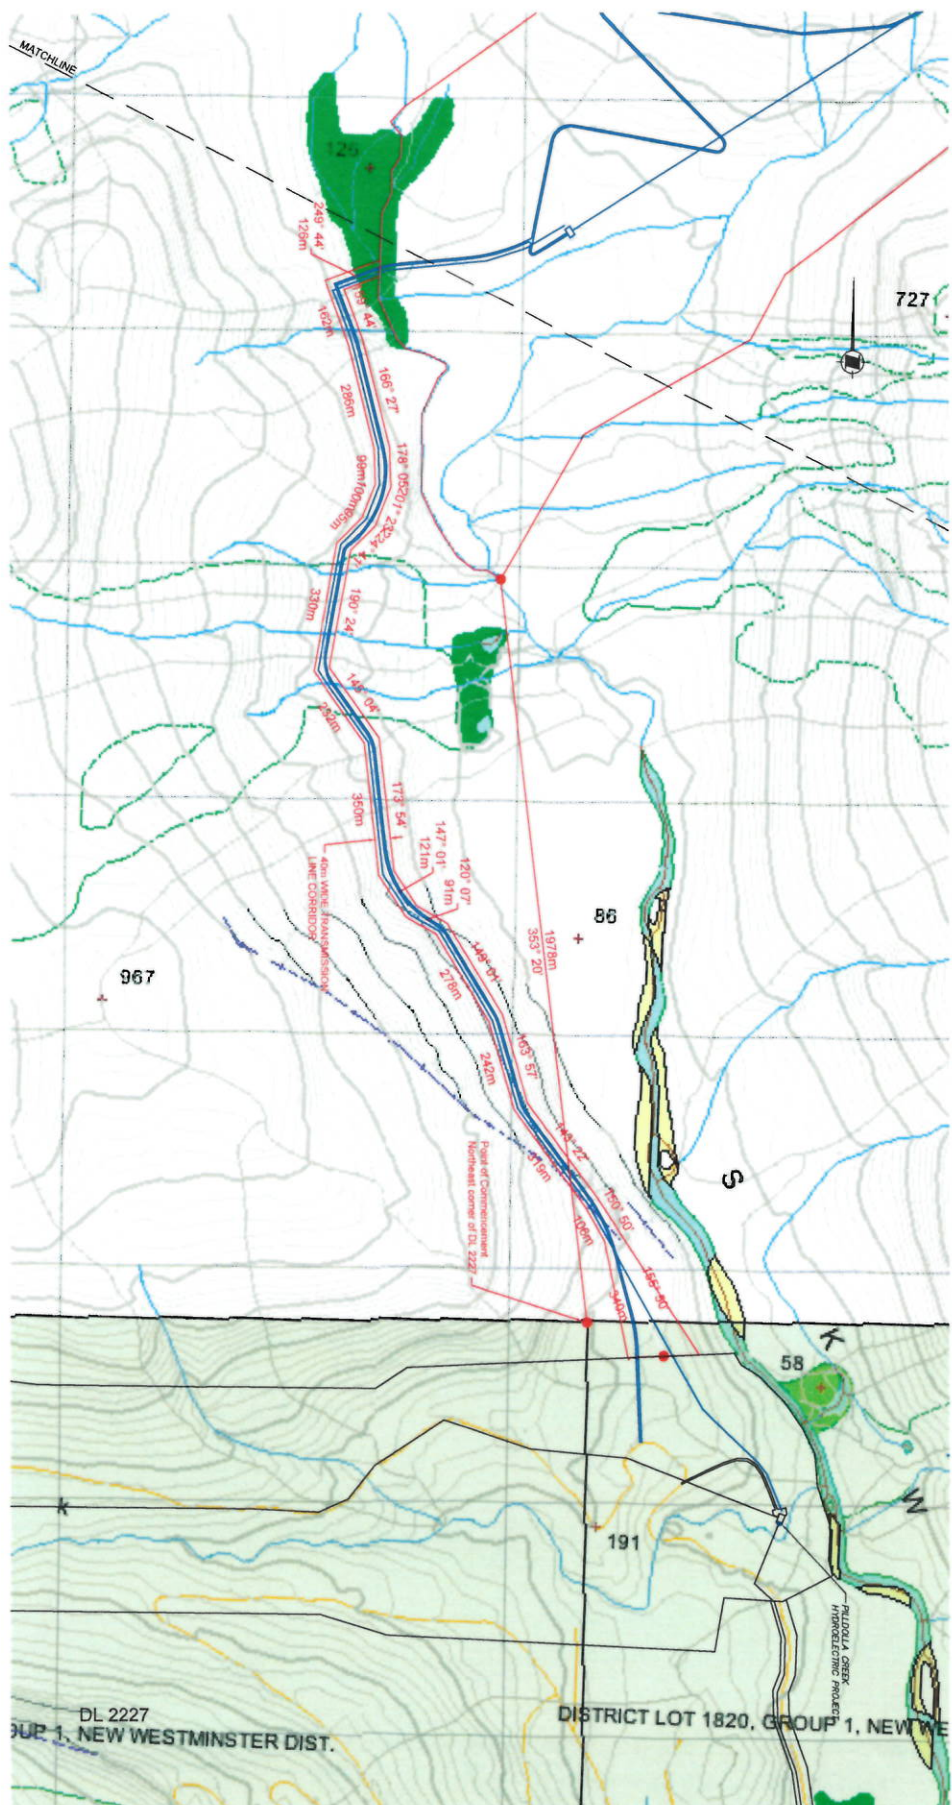

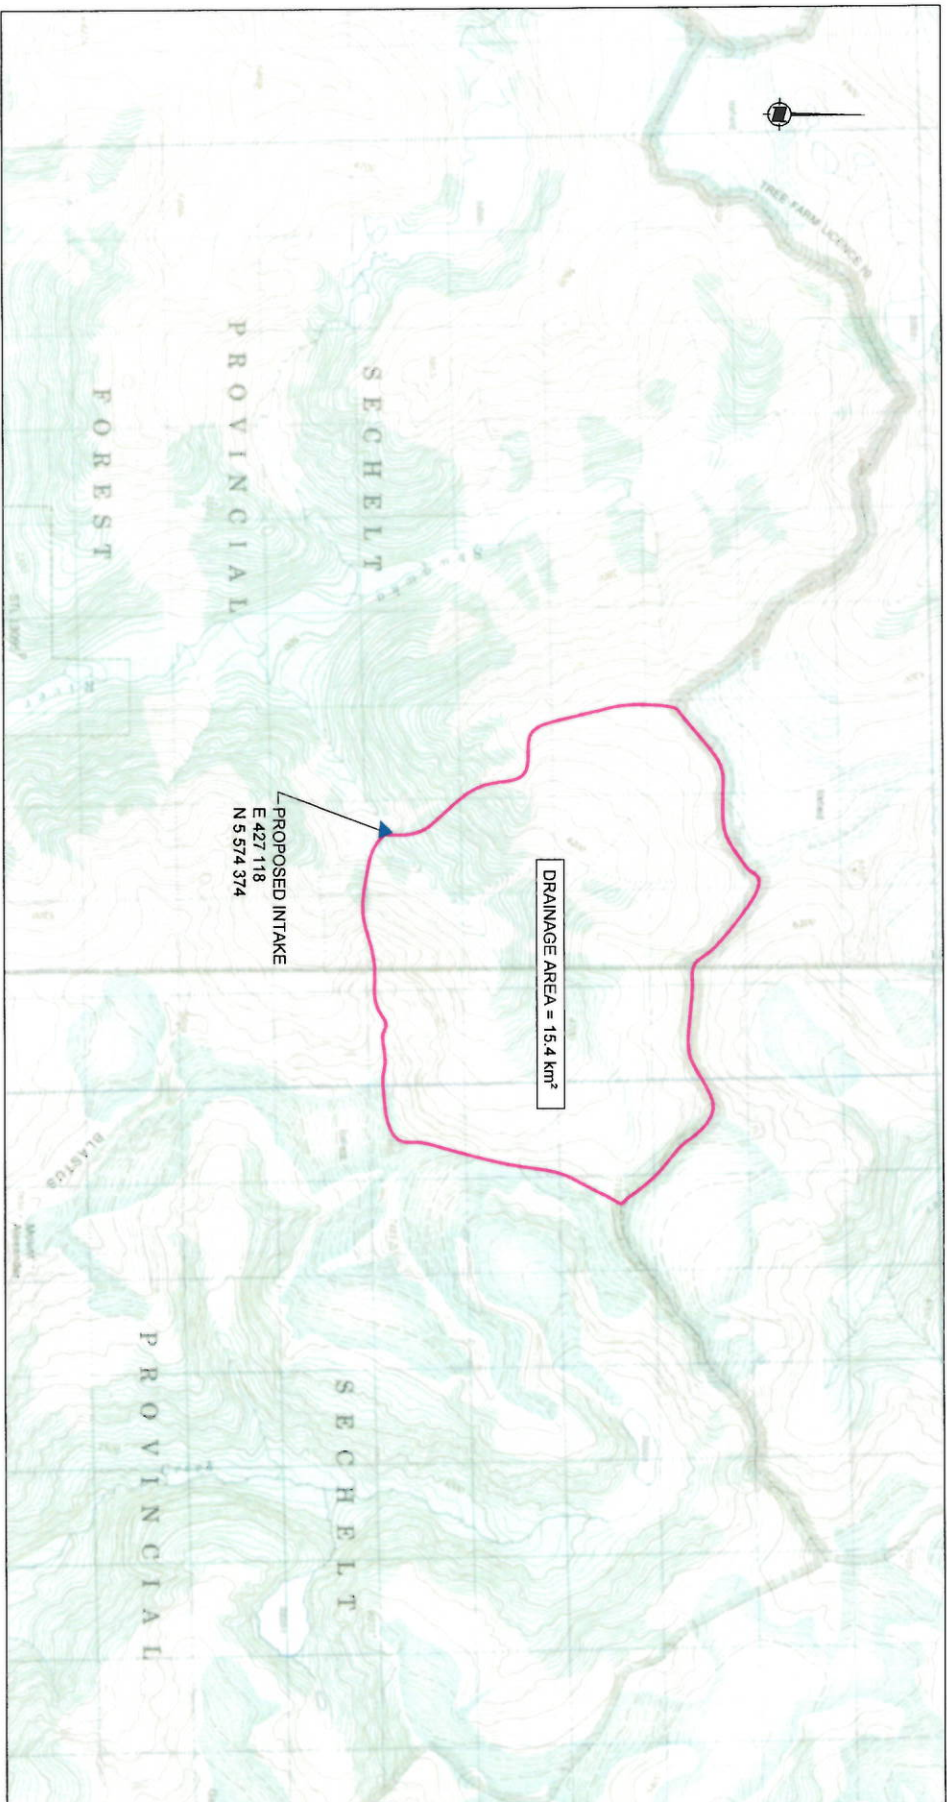

BLSC MAP, NTS 92103 AND 92K08
SCALE 0 500 1000 1500 2000 metres

SIGMA ENGINEERING LTD.		
SKWAKA RIVER EAST TRIBUTARY		
HYDROELECTRIC PROJECT		
DRAINAGE BASIN BOUNDARIES		
FIGURE 2		
DATE	DWG. No.	R 0
JULY 2015		