



SOUTHWESTERN BRITISH COLUMBIA
N.T.S.



BASE MAP: NTS 92X AND 92J

SCALE 0 1000 2000 3000 4000 metres


SIGMA ENGINEERING LTD.
TRIBUTARY TO LITTLE TOBA RIVER
(DOWNSTREAM OF LUNAR CREEK)
HYDROELECTRIC PROJECT
LOCATION PLAN - FIGURE 1

DATE	JUL 2015	DWG. No.		RS	0
------	----------	----------	--	----	---



SIGMA ENGINEERING LTD.		
TRIBUTARY TO LITTLE TOBA RIVER (DOWNSTREAM OF LUNAR CREEK) HYDROELECTRIC PROJECT		
CROWN LAND APPLICATION AREAS – FIGURE 9		
DATE JUN 2015	DWG. No.	R 0

E63533

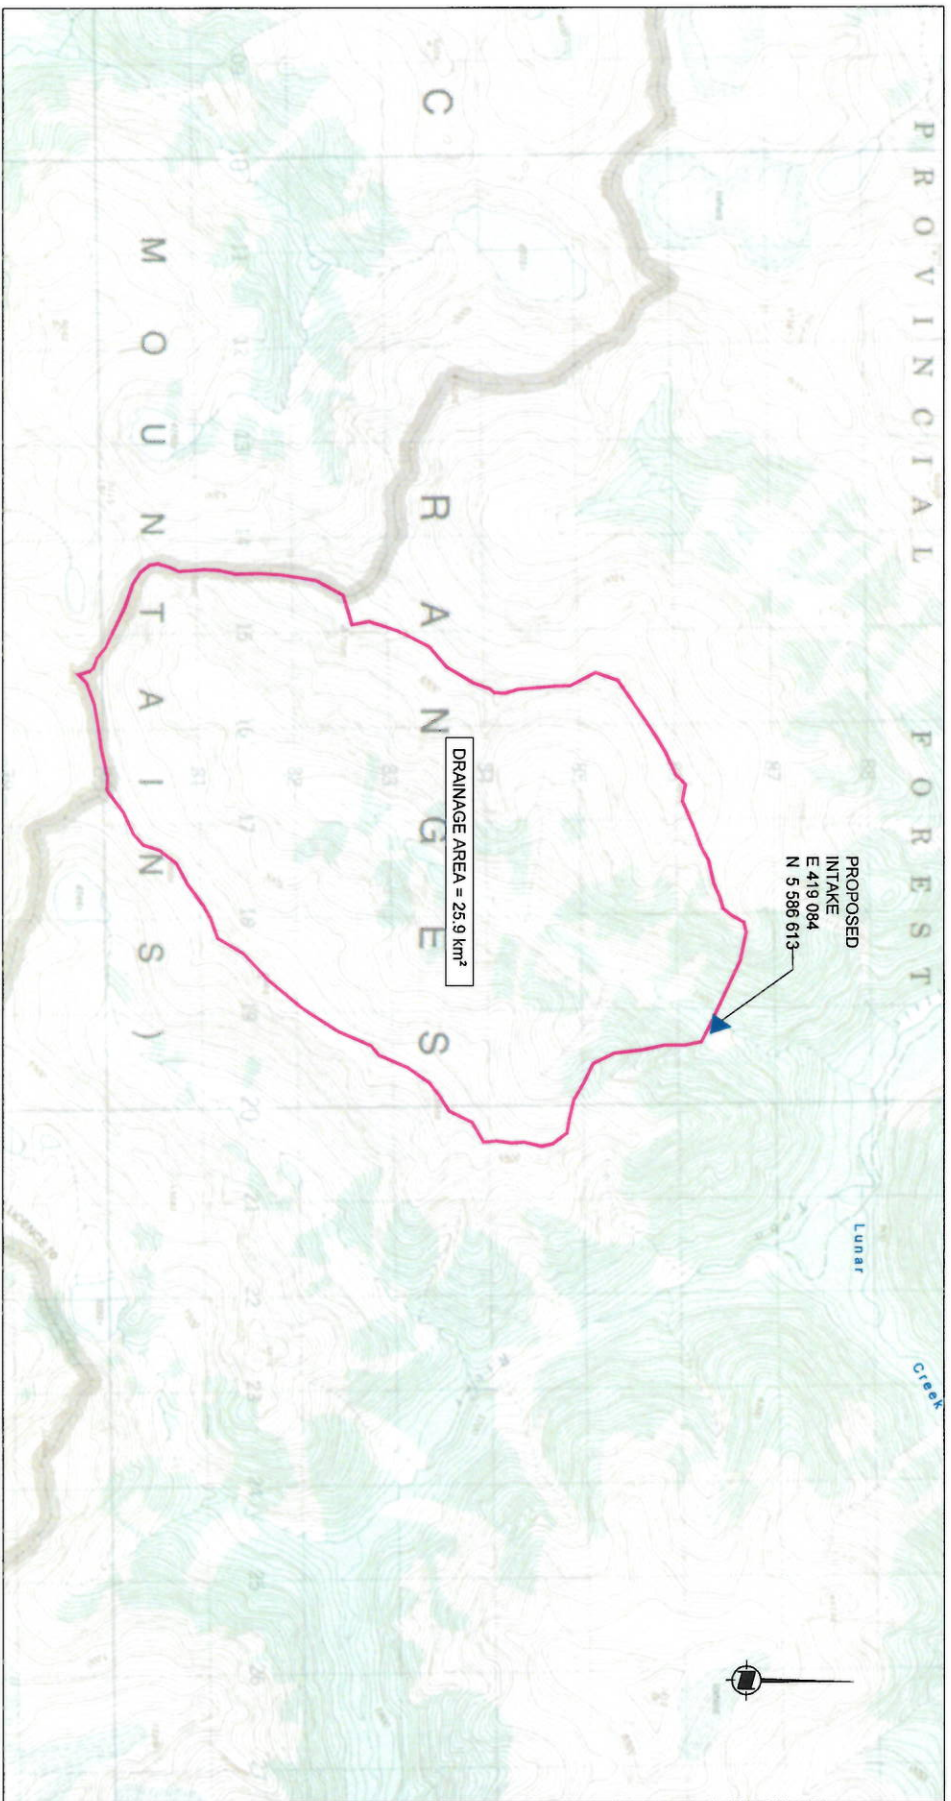

SCALE 0 500 1000 1500 2000 metres

SIGMA ENGINEERING LTD.		
TRIBUTARY TO LITTLE TOBA RIVER (DOWNSTREAM OF LUNAR CREEK) HYDROELECTRIC PROJECT		
DRAINAGE BASIN BOUNDARIES - FIGURE 2		
DATE JUL 2015	DWG. No.	