


G

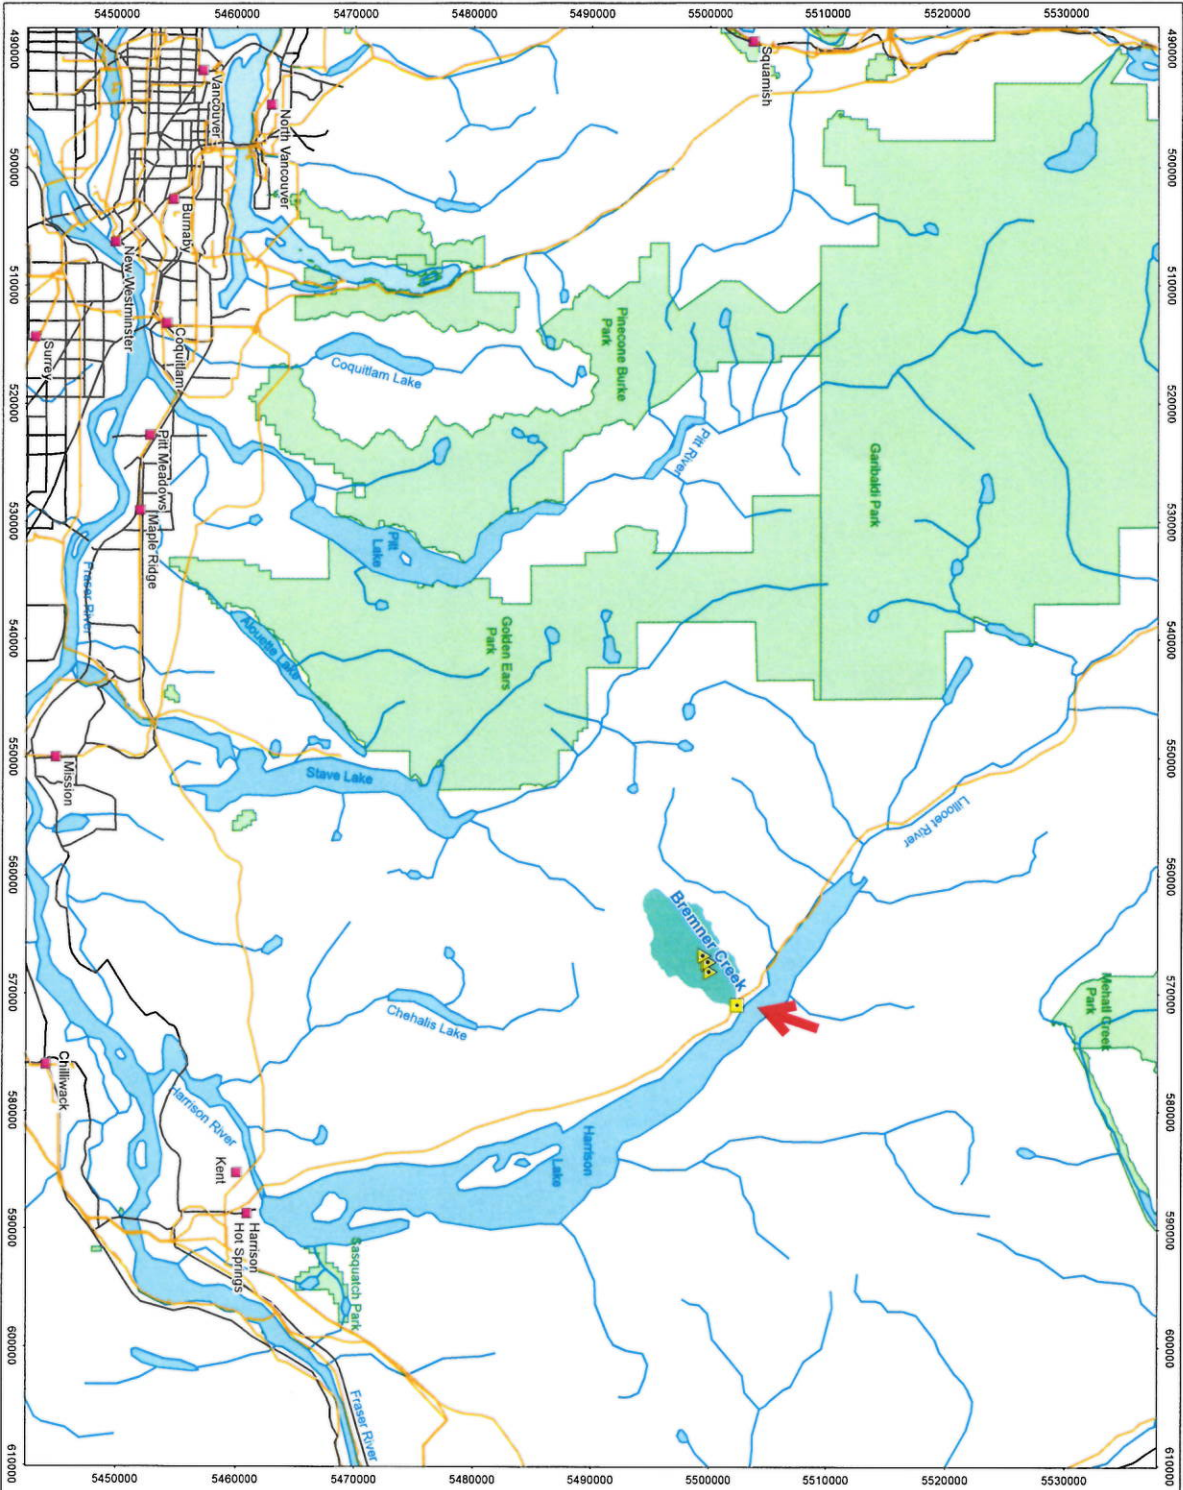

- Intake
- Powerhouse
- City
- Road
- BC Hydro Transmission Line
- Provincial Park



NOTES:
1. Basemap: 1:1M NRCan



SCALE 1:400 000
Projection: UTM, Zone 10, NAD83


PACIFIC GREENGEN POWER



Bremner Trio Hydro Corp.

MAP 1. BREMNER CREEK HYDROPOWER PROJECT. PROJECT LOCATION

Drawing Number: 310 By: DB Rev. 1.1 02-Dec-14

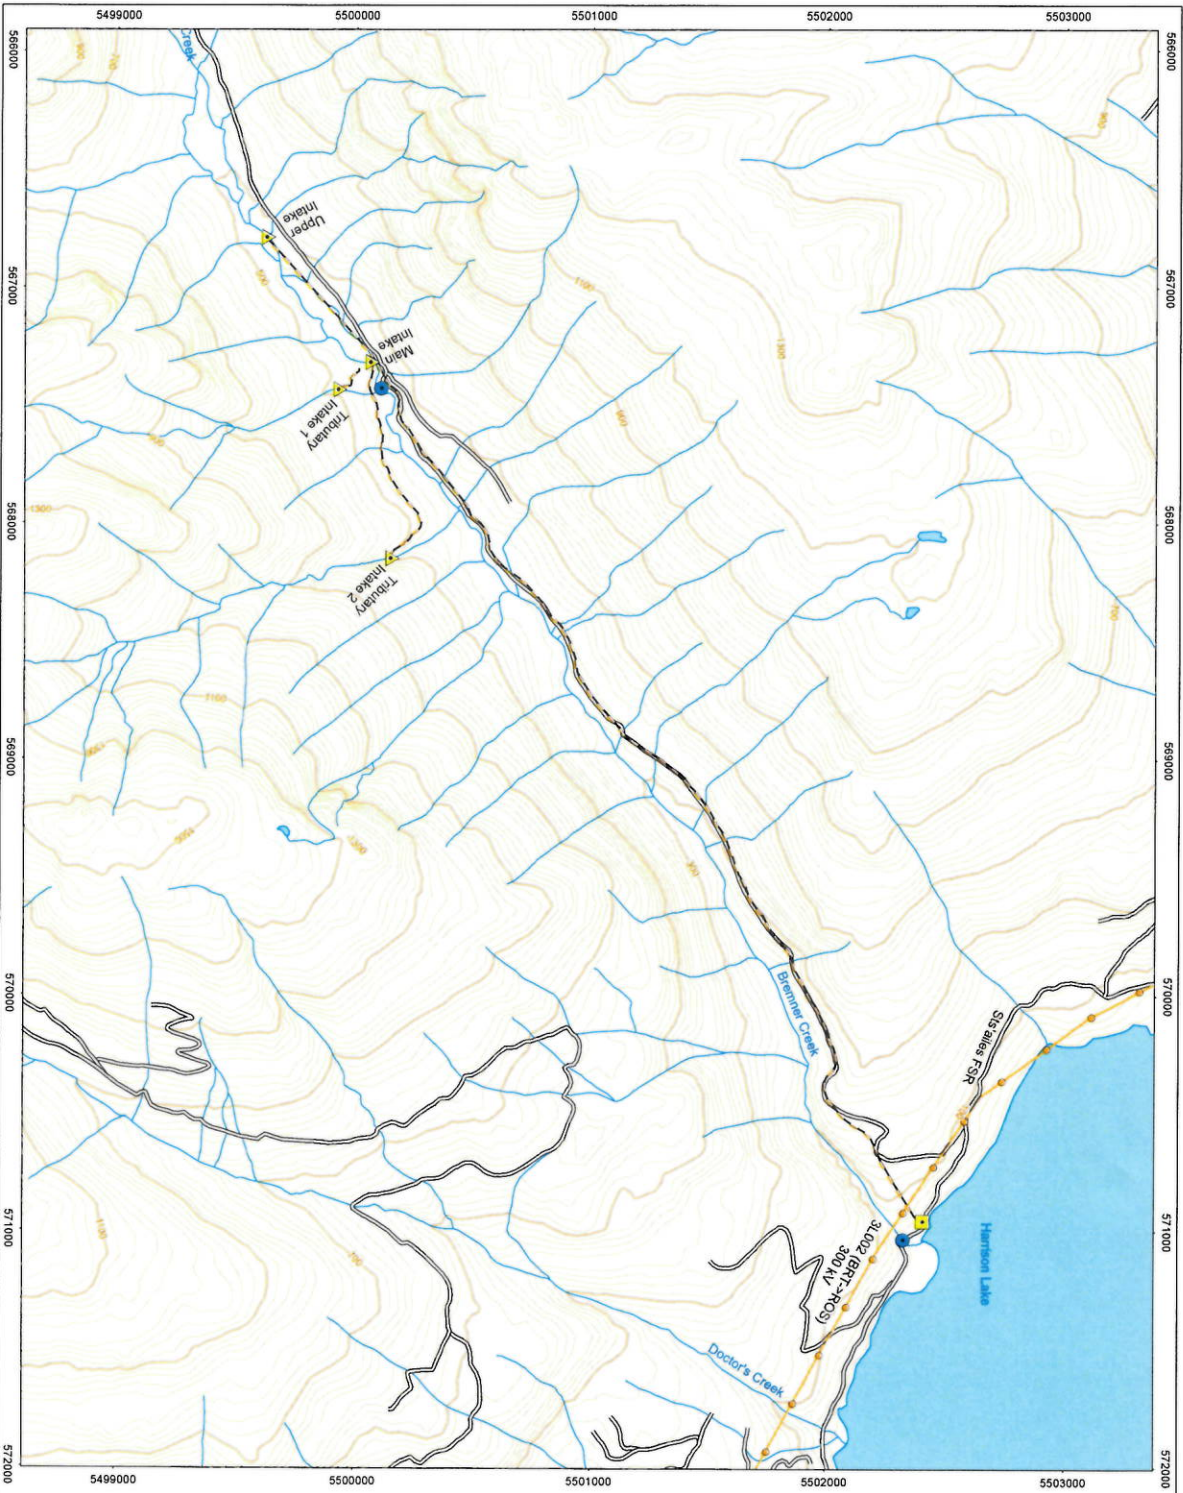

- Intake
- Powerhouse
- Penstock
- Hydrometric Station
- Existing Road
- BC Hydro Transmission Line



NOTES:
 1. Basemap: 1:20 000 TRIM
 2. Roads: DRA



SCALE 1:20,000
 0 200 400 600 800 1,000 1,200 1,400 m
 Contour Interval: 20 m
 Projection: UTM, Zone 10, NAD83

PACIFIC GREENGEN POWER

Bremner T'ho Hydro Corp.

MAP 4 BREMNER CREEK HYDROPOWER PROJECT: PROJECT GENERAL ARRANGEMENT

Drawing Number: 311 By: DB Rev: 1.1 02-Dec-14

D