




Narrows Inlet Hydro Project General Site map

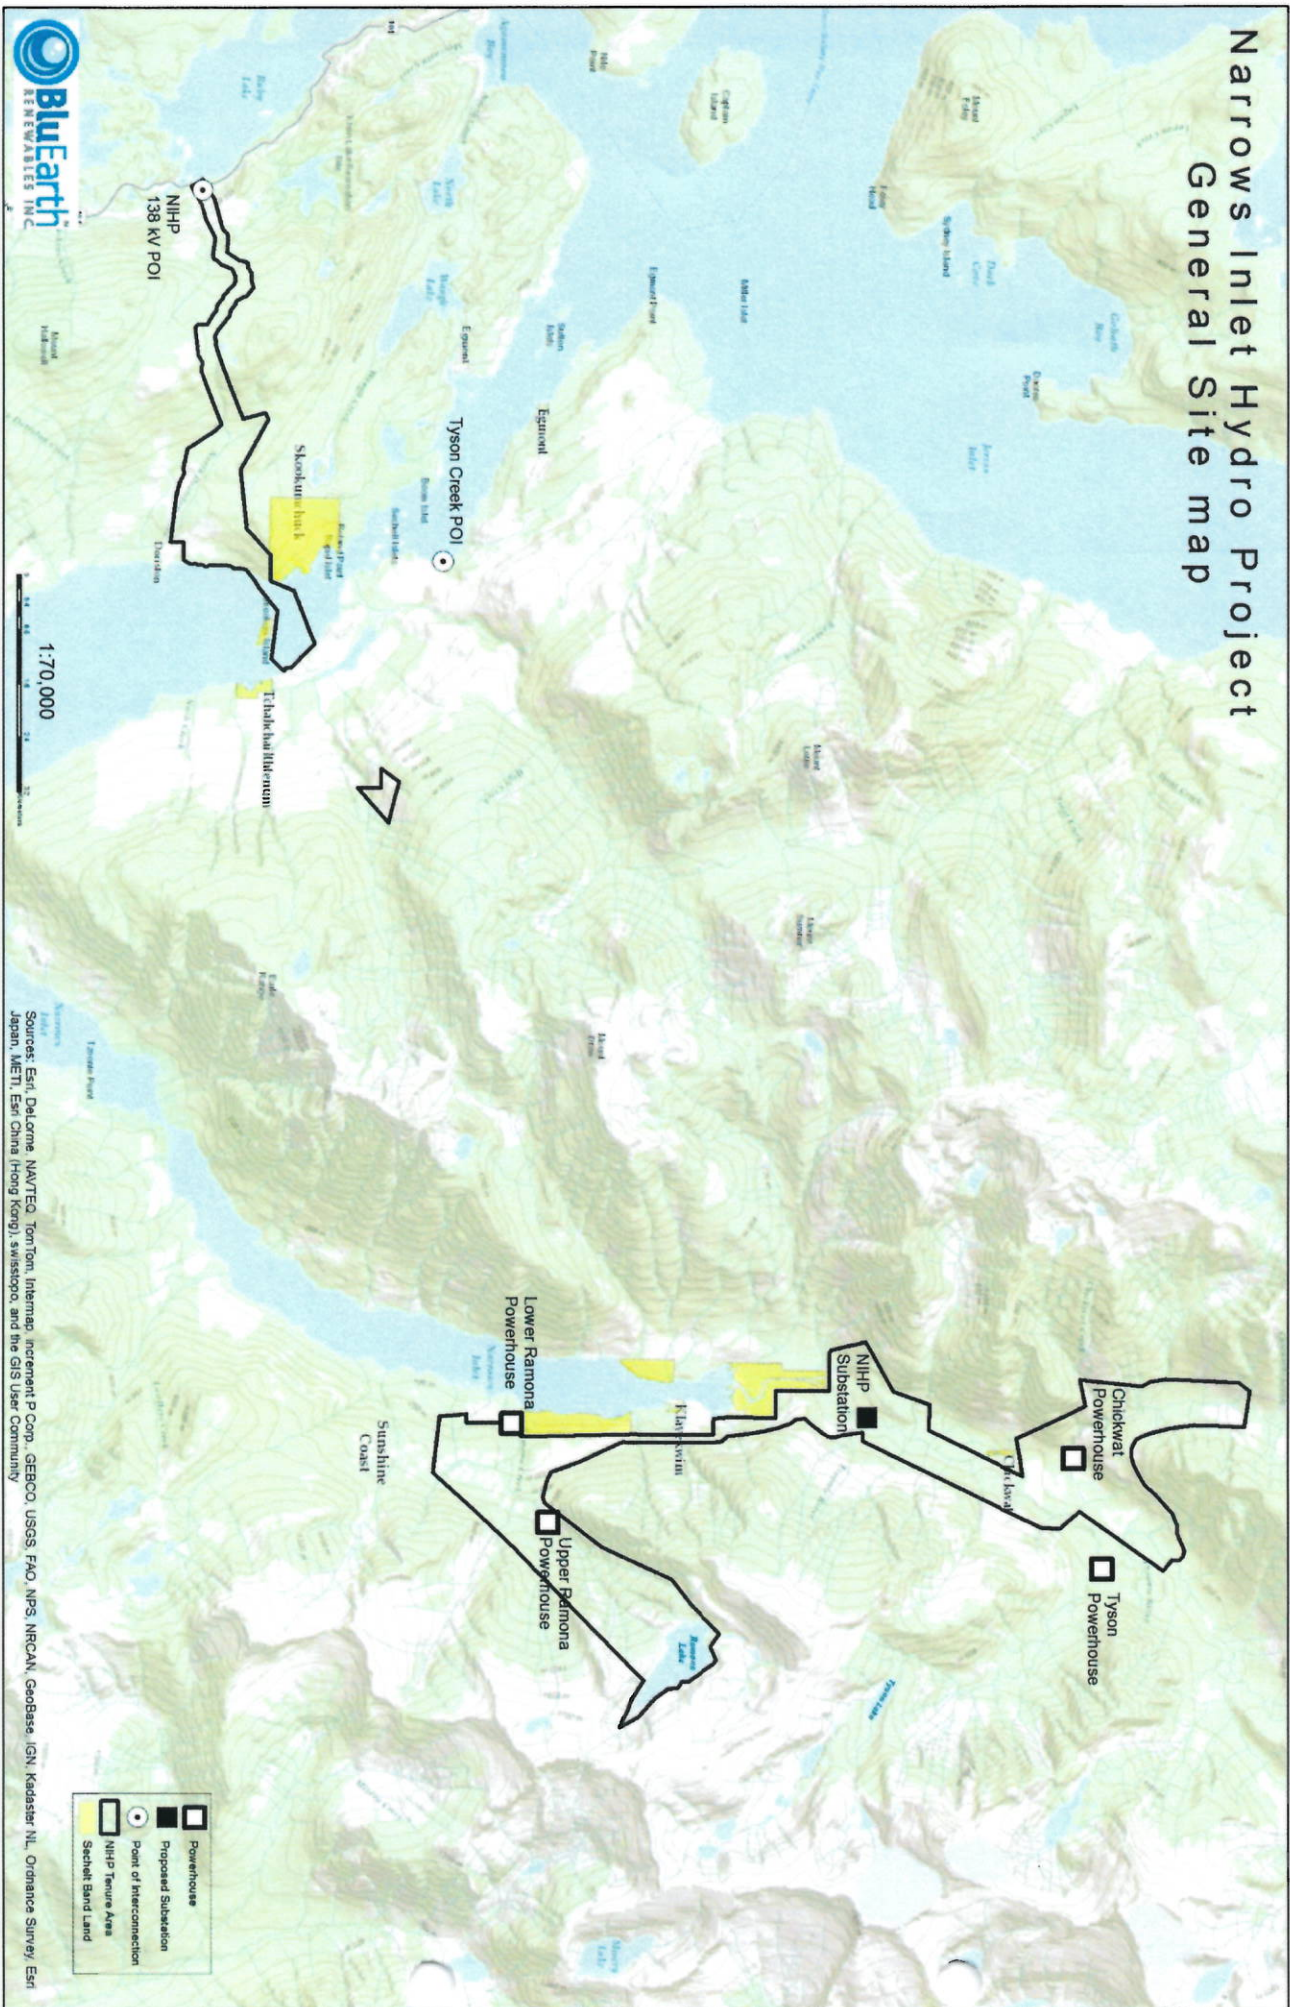

Sources: Esri, DeLorme, NAVTEQ, TomTom, Intermap, increment P Corp., GEBCO, USGS, FAO, NPS, NRCAN, Geobase, IGN, Kadaster NL, Ordnance Survey, Esri Japan, METI, Esri China (Hong Kong), Swisstopo, and the GIS User Community

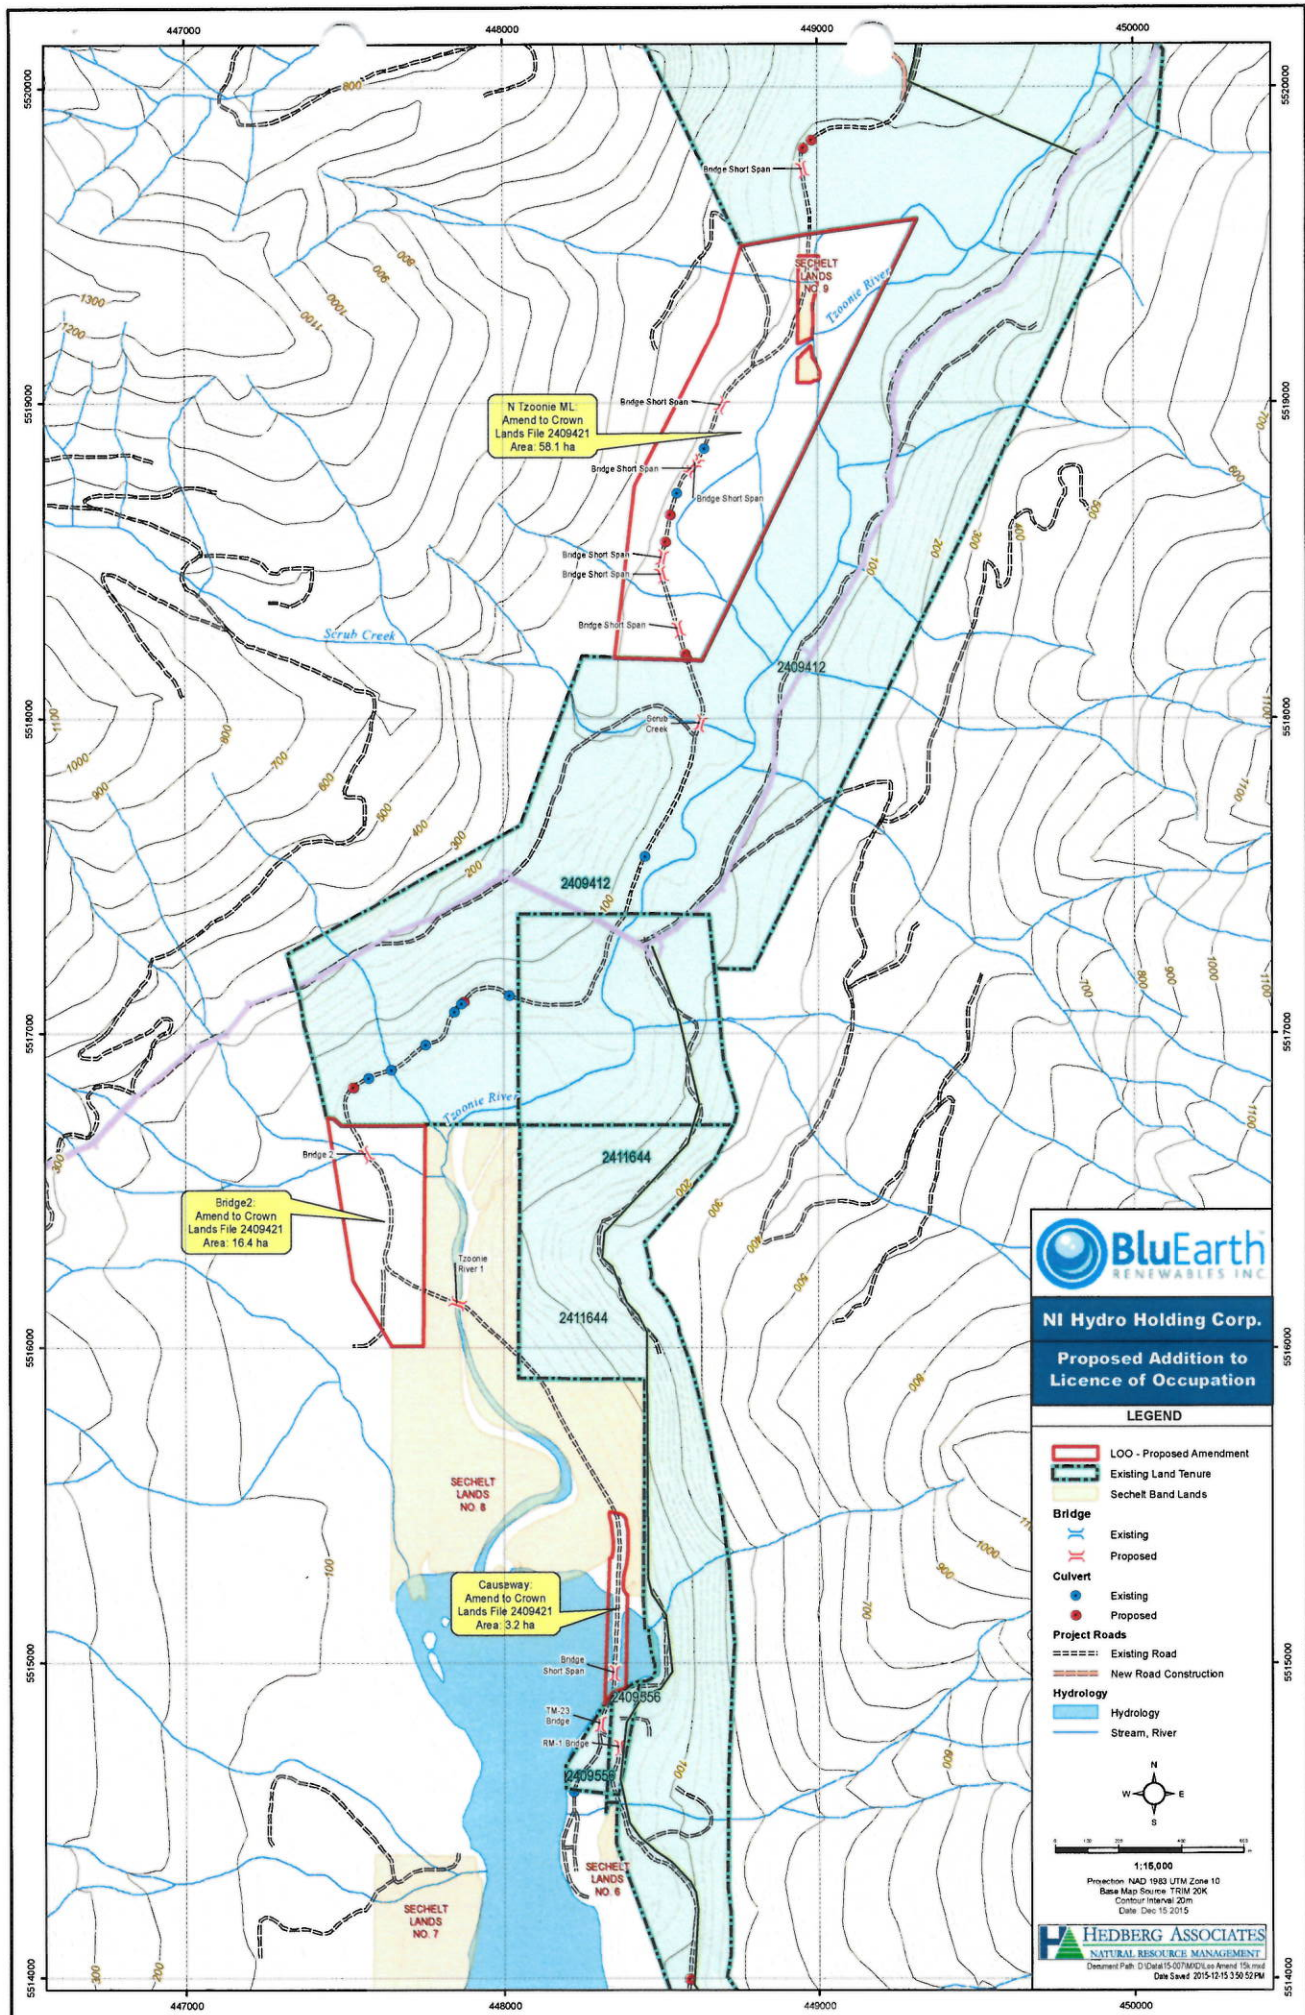

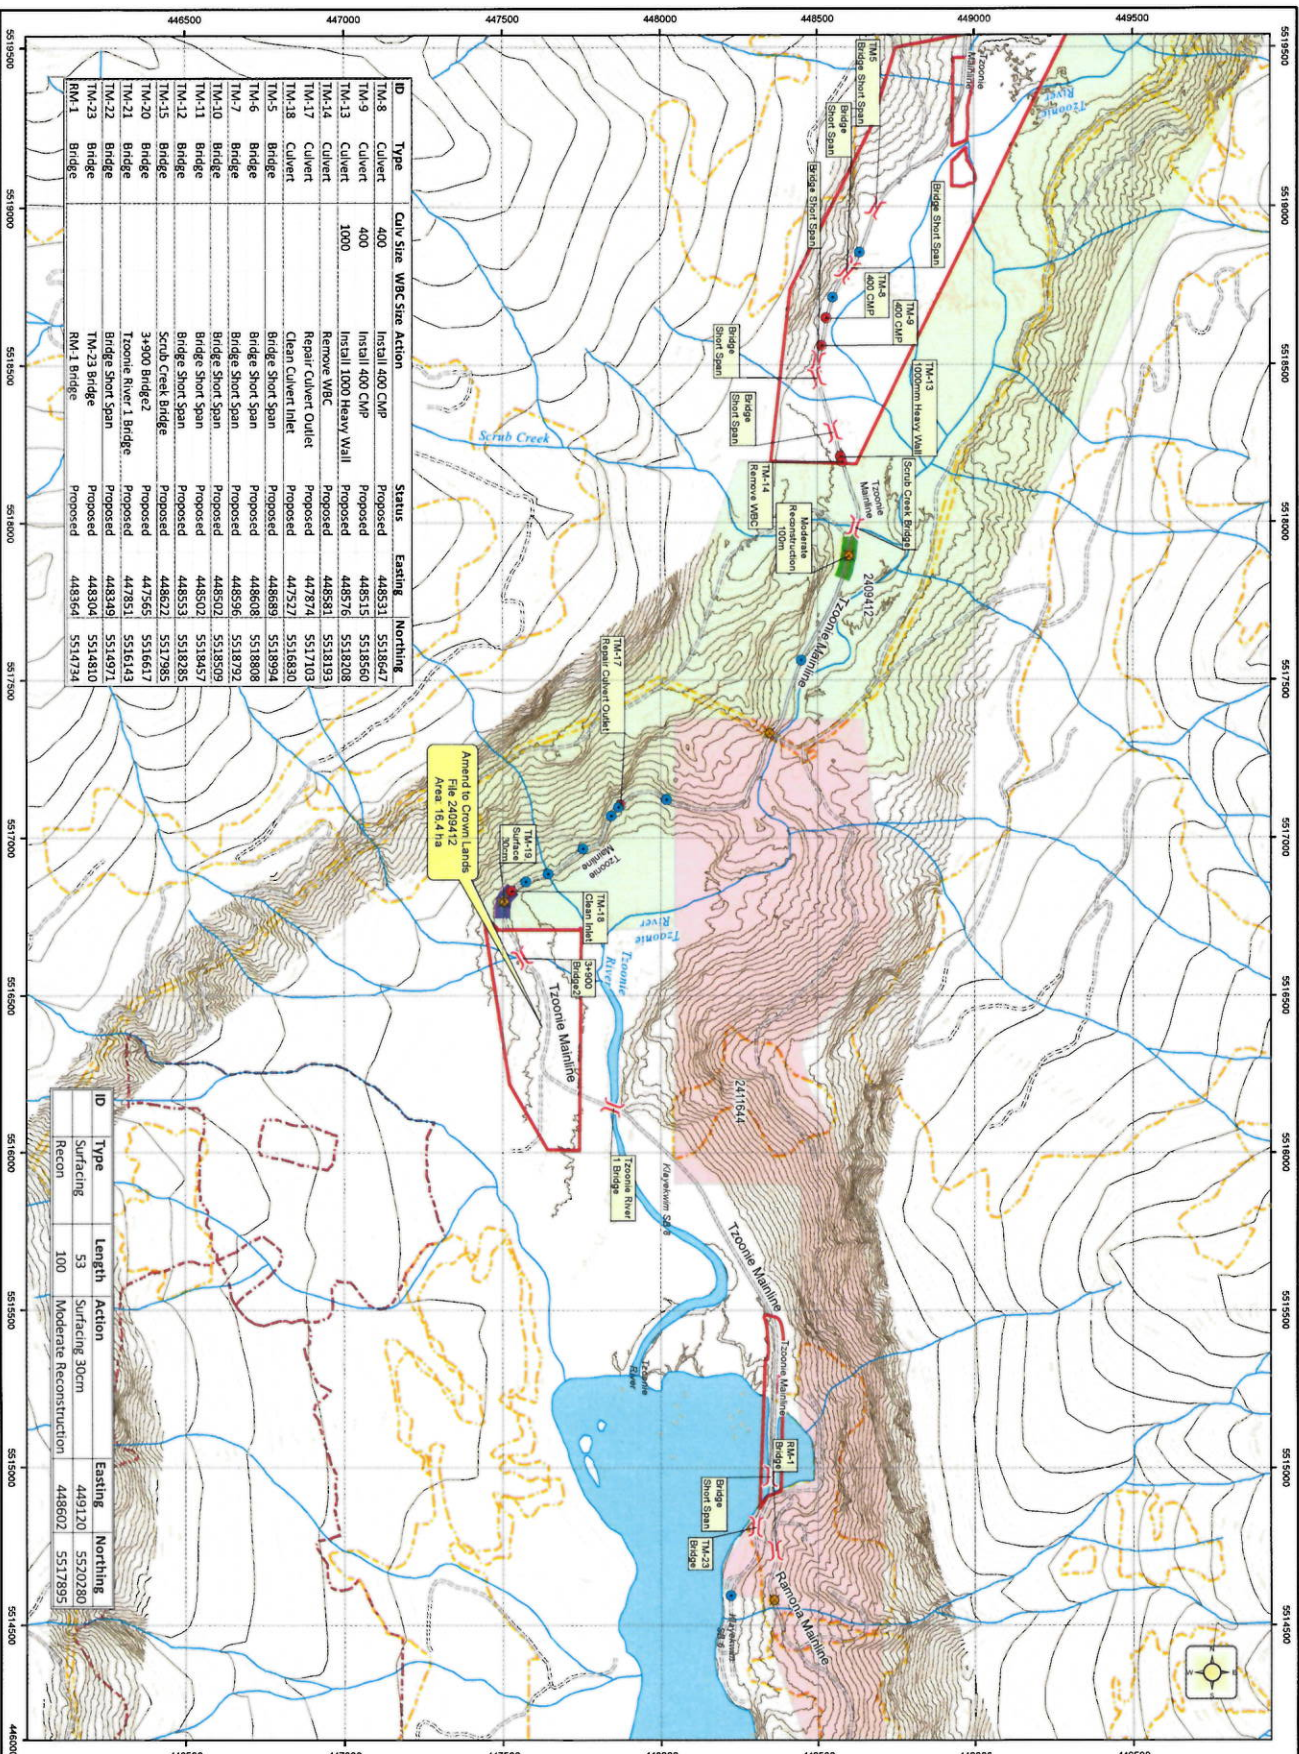

ID	Type	Qty	WBC	Site Action	Status	Eastng	Northng
TM-8	Culvert	400		Install 400 CMP	Proposed	448531	5518647
TM-9	Culvert	400		Install 400 CMP	Proposed	448515	5518560
TM-13	Culvert	1000		Install 1000 Heavy Wall	Proposed	448576	5518208
TM-14	Culvert			Remove WBC	Proposed	448531	5518193
TM-17	Culvert			Repair Culvert Outlet	Proposed	447874	5517103
TM-18	Culvert			Clean Culvert Inlet	Proposed	447527	5518830
TM-5	Bridge			Bridge Short Span	Proposed	448689	5518994
TM-6	Bridge			Bridge Short Span	Proposed	448608	5518868
TM-7	Bridge			Bridge Short Span	Proposed	448596	5518792
TM-10	Bridge			Bridge Short Span	Proposed	448502	5518509
TM-11	Bridge			Bridge Short Span	Proposed	448502	5518457
TM-12	Bridge			Bridge Short Span	Proposed	448553	5518285
TM-15	Bridge			Scrub Creek Bridge	Proposed	448622	5517985
TM-20	Bridge			3+900 Bridge	Proposed	447565	5516617
TM-21	Bridge			Tzoonle River 1 Bridge	Proposed	447851	5516143
TM-22	Bridge			Bridge Short Span	Proposed	448349	5518971
TM-23	Bridge			Bridge Short Span	Proposed	448304	5518410
RM-1	Bridge			RM 1 Bridge	Proposed	448364	5517744

ID	Type	Length	Action	Eastng	Northng
53	Surfacing	53	Surfacing 30m	449120	5520280
100	Recon	100	Moderate Reconstruction	448602	5517895

NI Hydro Holding Corp.
Road Upgrade Prescription Map
Tzoonle River

LEGEND

- GPS Point
- Culvert
 - Existing
 - Proposed
- Bridge
 - Existing
 - Proposed
- Contour
 - UDAR Contour - 10m
 - UDAR Contour - 5m
 - Trim Contour - 100m
 - Trim Contour - 20m
- Road Upgrades
 - Light-Reconstruction
 - Moderate-Reconstruction
 - Heavy-Reconstruction
 - Full-Reconstruction
 - Surfacing
 - Drilling
- Project Roads
 - Existing Road
 - New Road Construction
 - Lake, River
 - Stream, River
 - Glacier, Landfill
 - Private Property
- Cutback
 - Cutback, ACTIVE
 - Cutback, RETIRED
- Crown Tenure
 - Approved
 - Pending
 - Prop. Amendment to CL249

Project: NI Hydro Holding Corp. Road Upgrade Prescription Map
Base Map Source: TMU 20K
Date: Jan 15 2018
Scale: 1:10,000
Stereopair: 5518500/5518500, 5517895/5517895

HEDBERG ASSOCIATES
NATURAL RESOURCES MANAGEMENT