




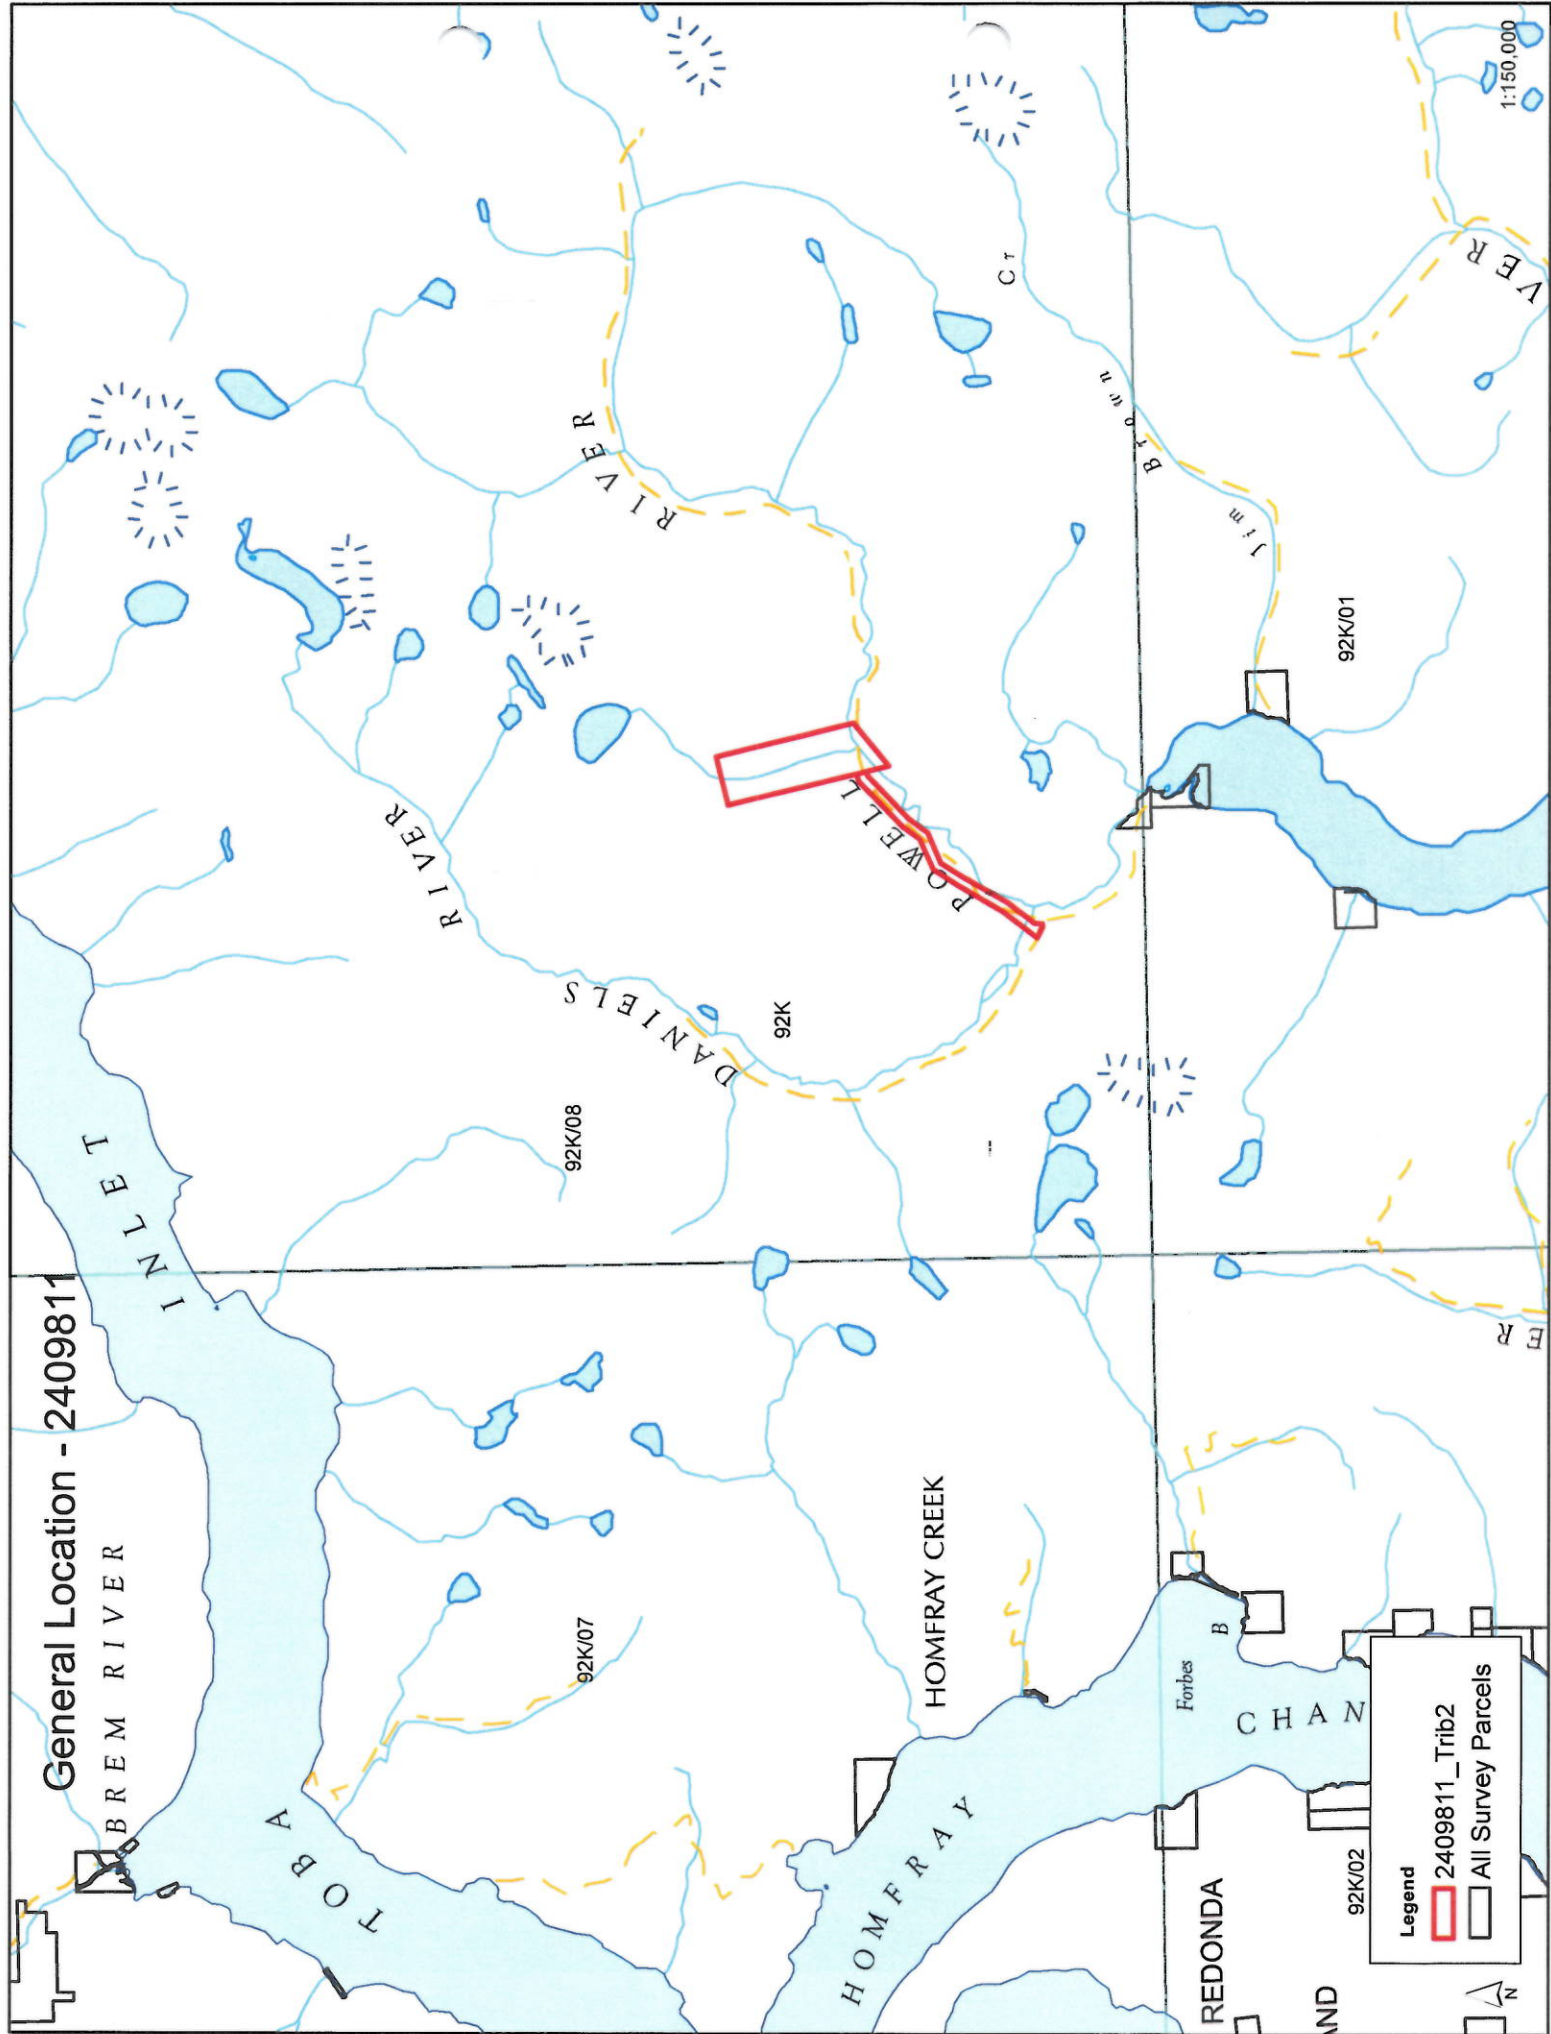

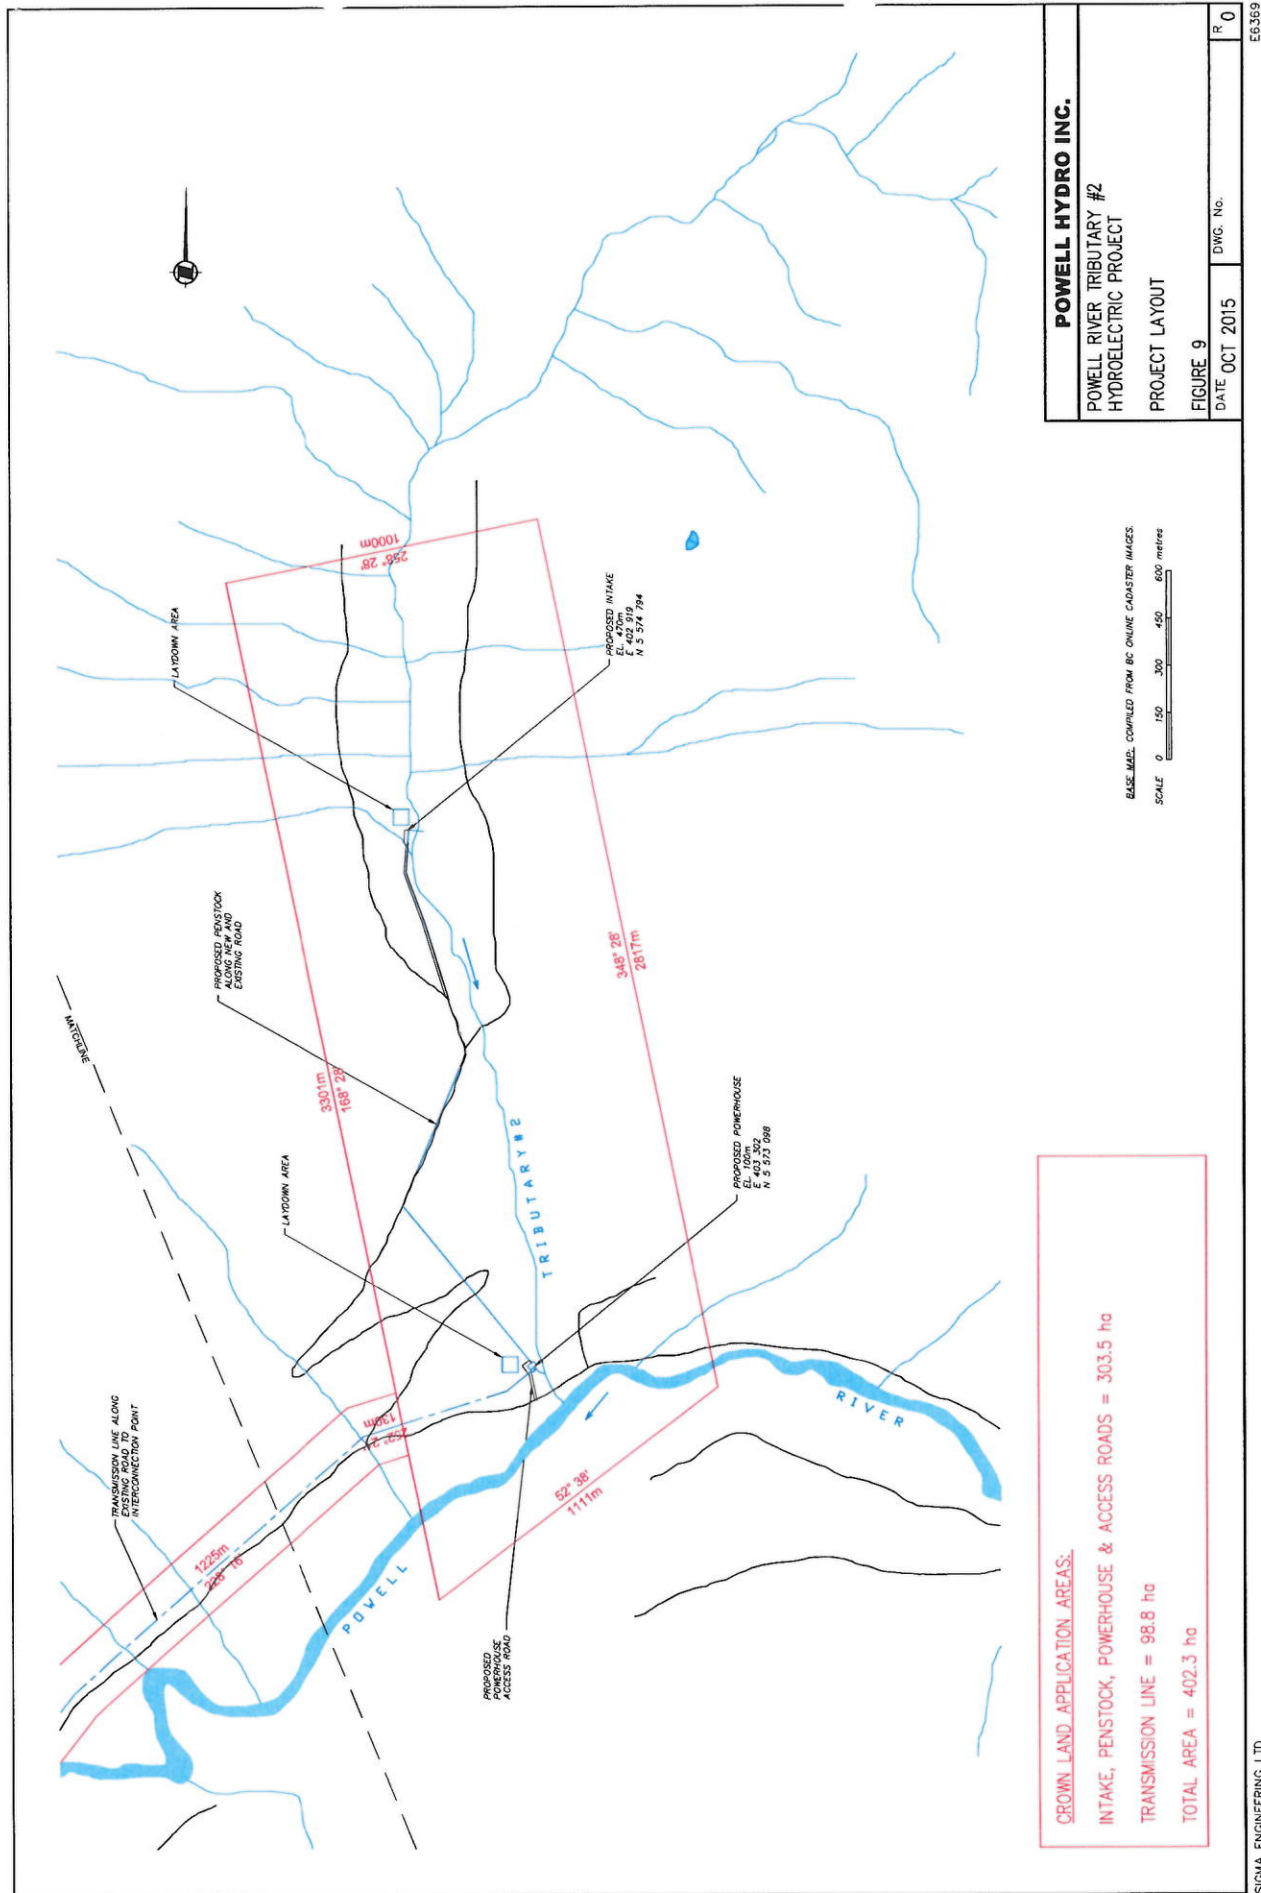

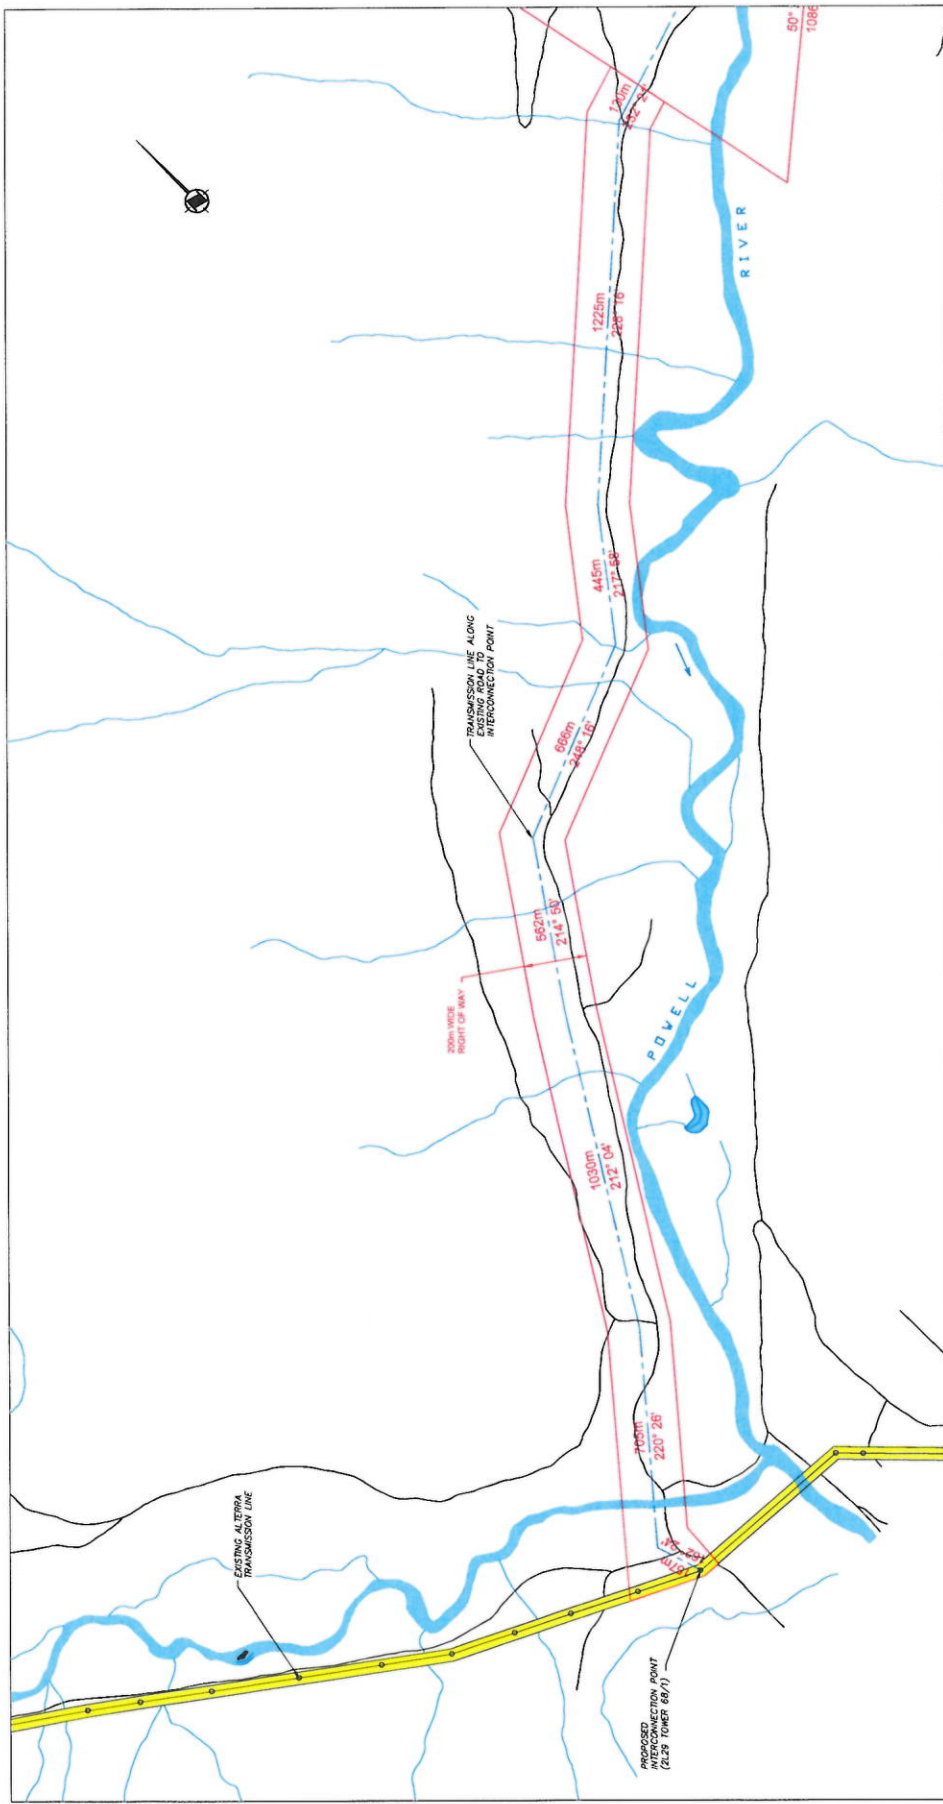

BASE MAPS COMPILED FROM BC ONLINE CADASTER IMAGES.
SCALE 0 150 300 450 600 metres

POWELL HYDRO INC.

POWELL RIVER TRIBUTARY #2
HYDROELECTRIC PROJECT



PROJECT LAYOUT

FIGURE 9B


DATE OCT 2015 DWG. No.

R 0

E6369

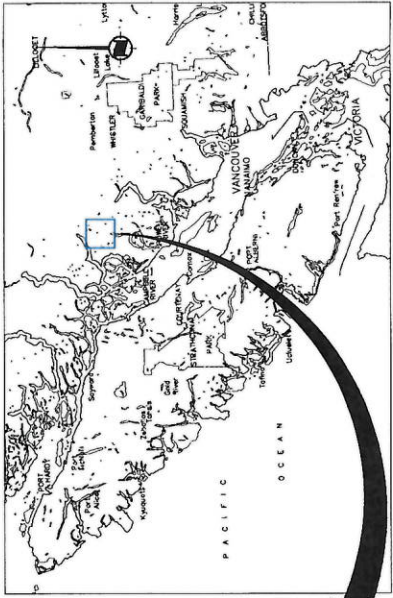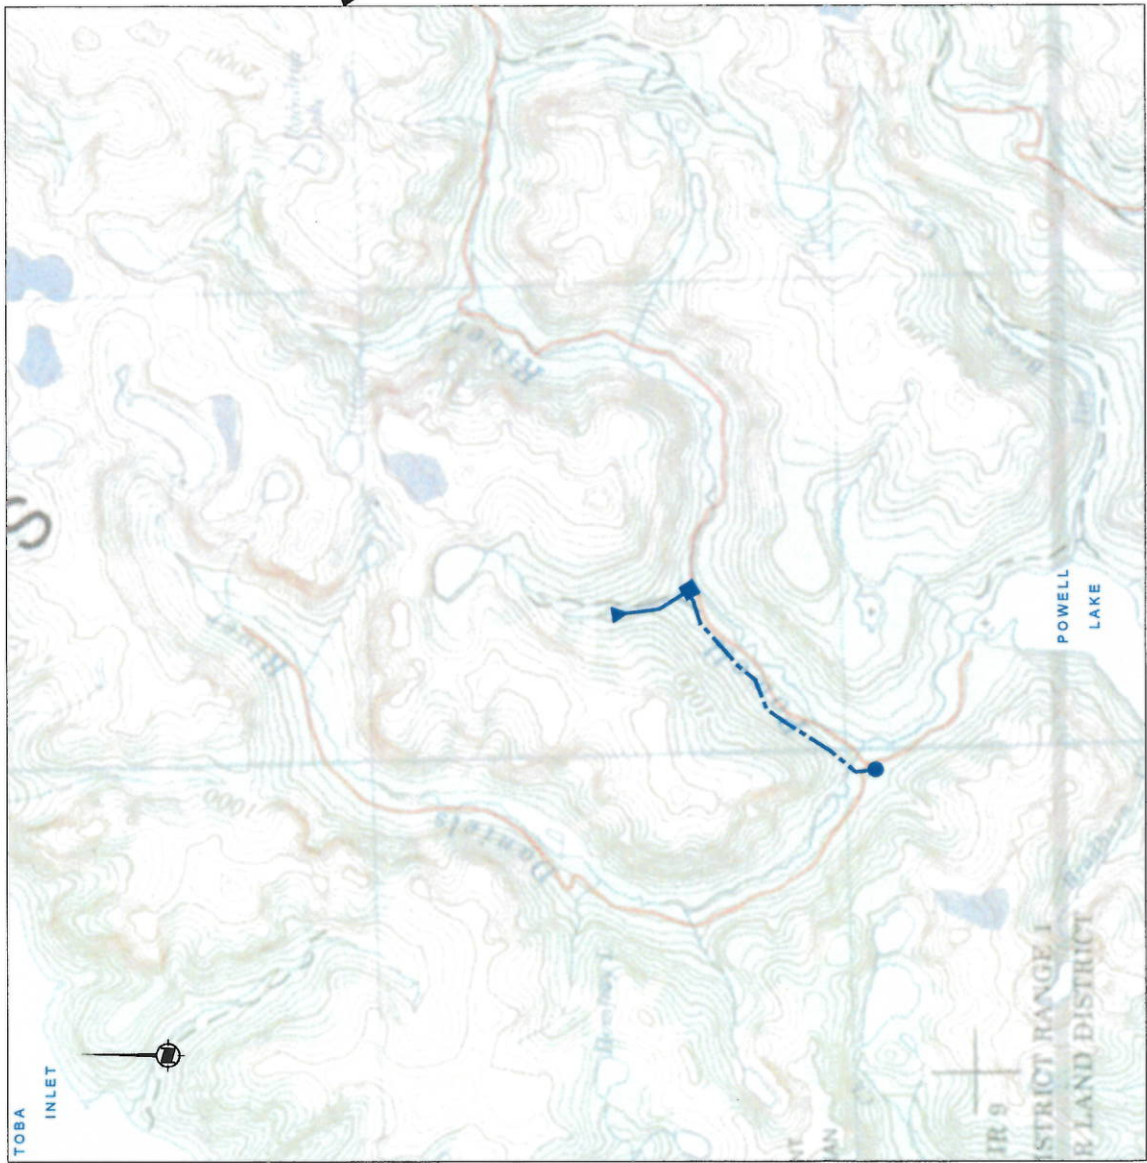

SOUTHWESTERN BRITISH COLUMBIA
N.T.S.

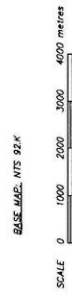

POWELL HYDRO INC.		
POWELL RIVER TRIBUTARY #2		
HYDROELECTRIC PROJECT		
LOCATION PLAN		
FIGURE 1		
DATE OCT 2015	DWG. No.	R 0