

Profile View of Moorage Alignment

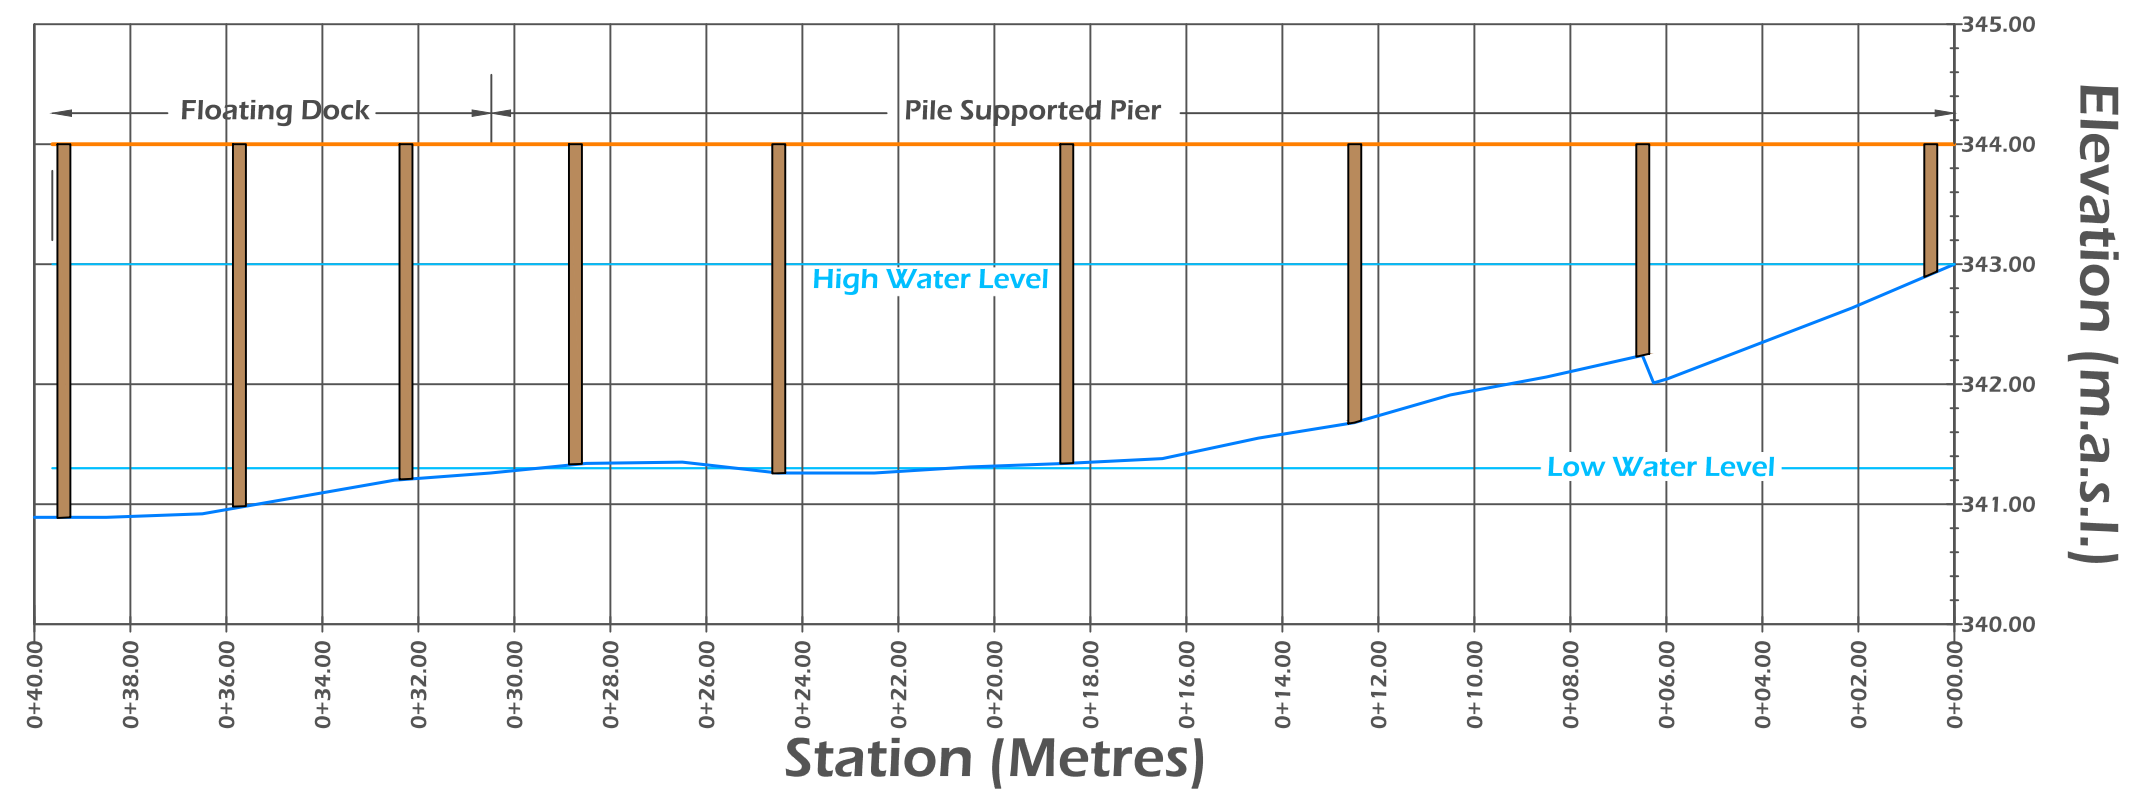


Figure 3
Proposed Dock Design

Project: Environmental Assessment
 Location: City of Kelowna
 Project No.: 16-1873
 Prepared for: Lance and Tammy Torgerson
 Prepared by: Ecoscape Environmental Consultants Ltd.
 Drawn by: Rachel Plewes
 Checked by: Katrina Black
 Date: September 6, 2016

DISCLAIMER
 The data displayed in this figure is for conceptual purposes only and should not be interpreted as a legal survey or for legal purposes. If discrepancies are found between the data portrayed in this report and that of a legal survey, the legal survey will supersede any data presented herein.