




NOTES

1. BASE MAP FROM GOVERNMENT OF CANADA 1:250 000 NTS, SHEETS 82L AND 82M.
2. CONTOUR INTERVAL IS 500 FEET.

SCALE 1:150 000	
0 1500 3000 4500 6000 7500	
METERS	
0 1500 3000 4500 6000 7500	
FEET	
C 05 06 27 ADDED OLD SIGNAL	
B 05 06 05 CHANGED BAK MAPING TO 1:250 000 NTS	
A 05 02 16 FOR DISCUSSION	
REV Y M D	
REVISION DESCRIPTION	
DES	DES
CHK	CHK

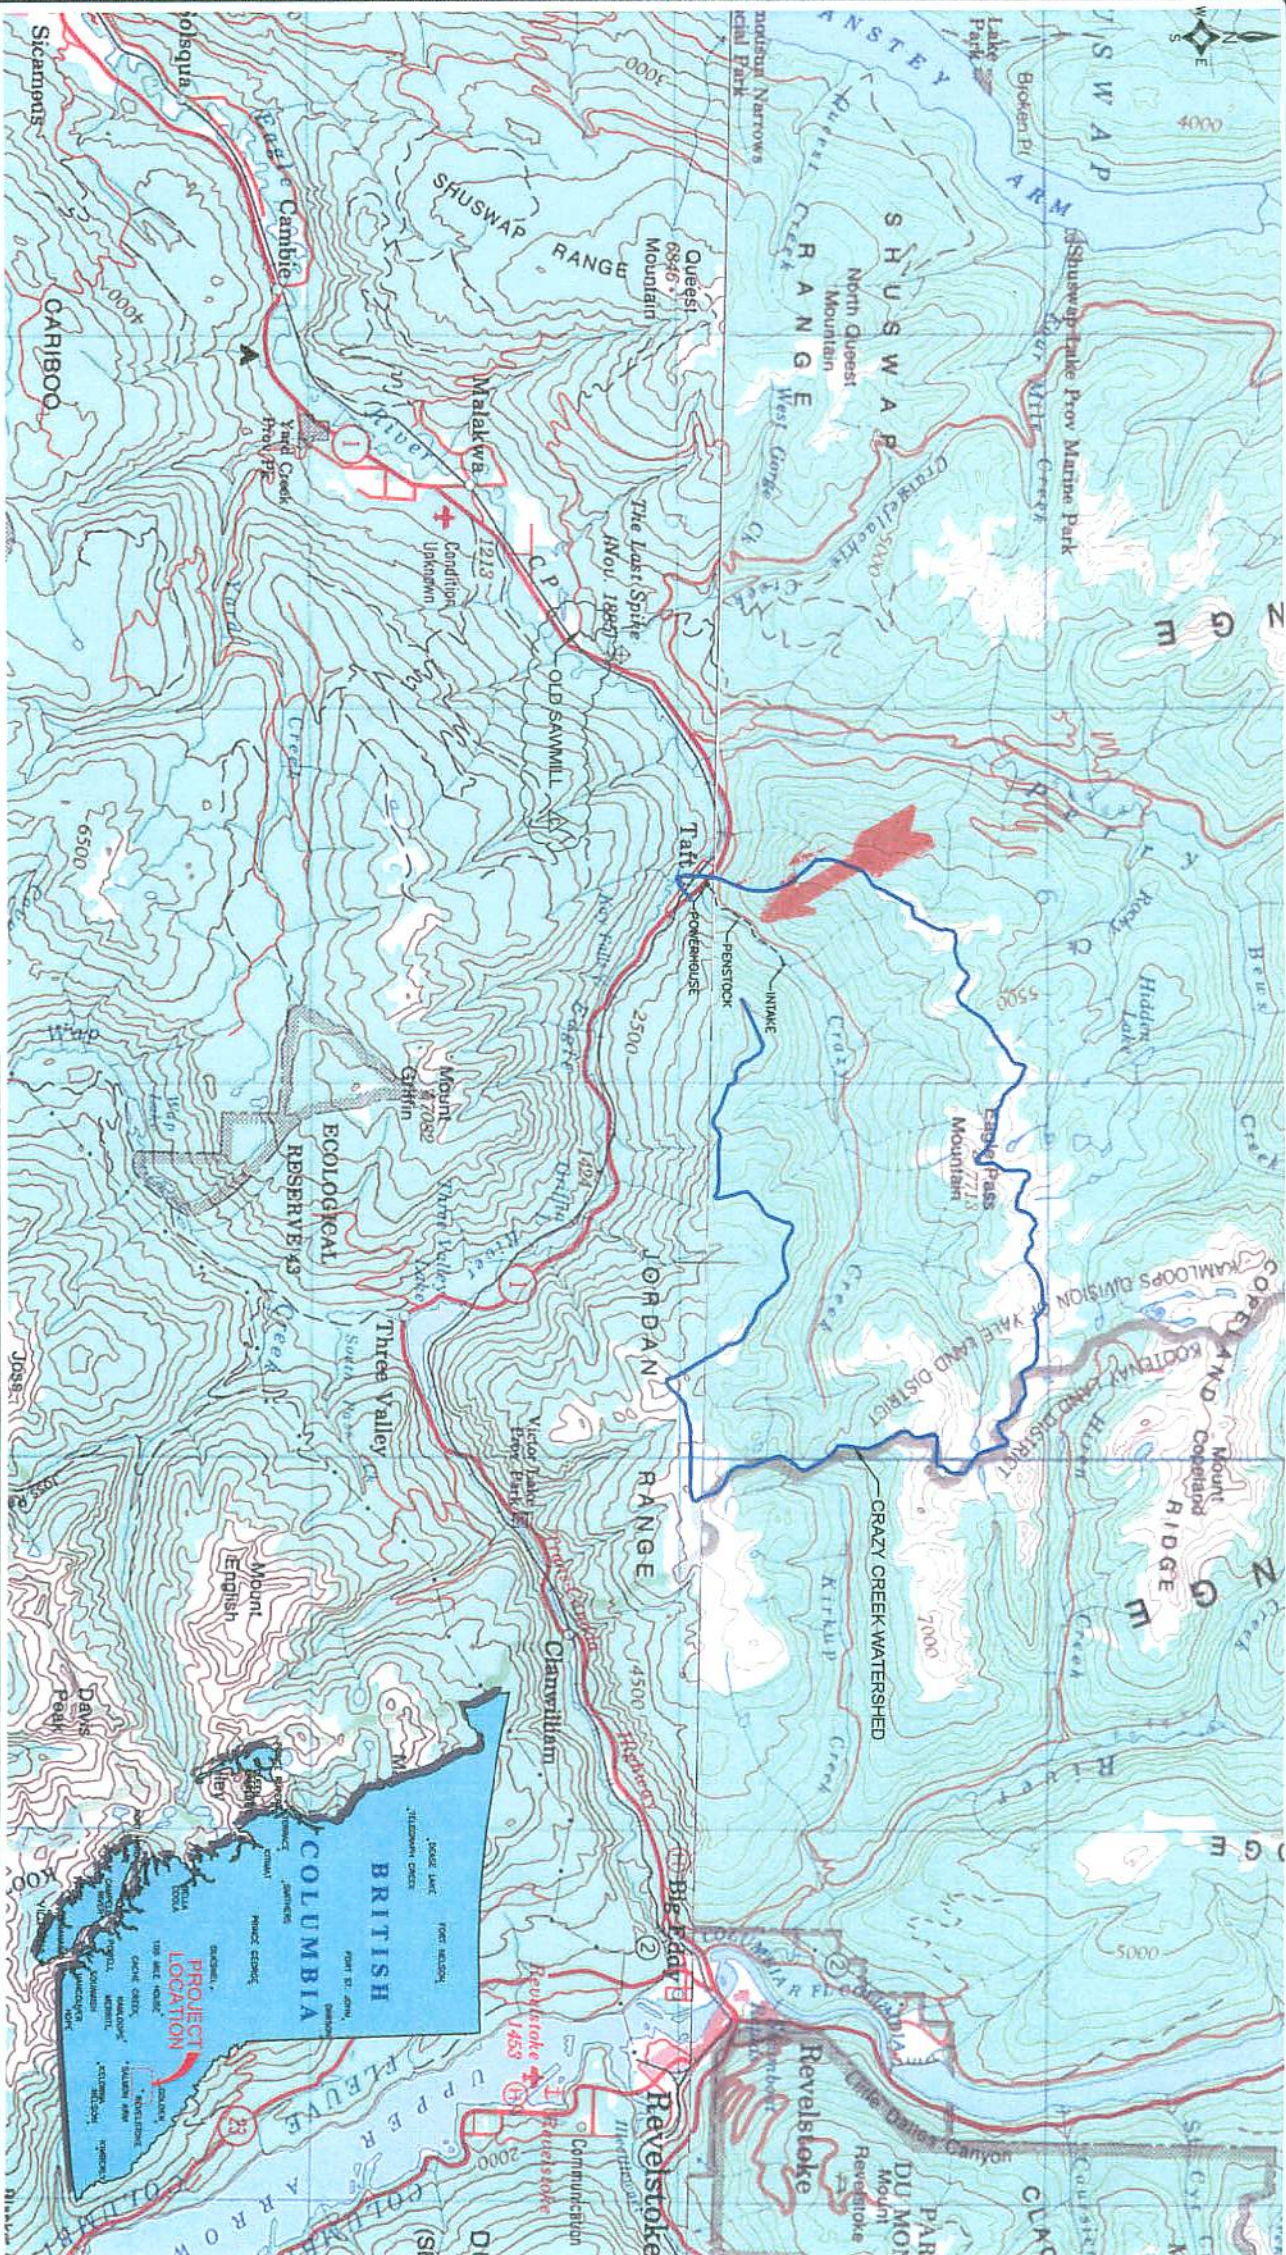

CANADIAN HYDRO DEVELOPERS, INC.	
CRAZY CREEK HYDRO PROJECT	
GENERAL LOCATION PLAN	
PLAN	
PROJECT NUMBER	1001-023
DATE	4.3.004
DRAWING NUMBER	101