




SOUTHWESTERN BRITISH COLUMBIA
N.T.S.

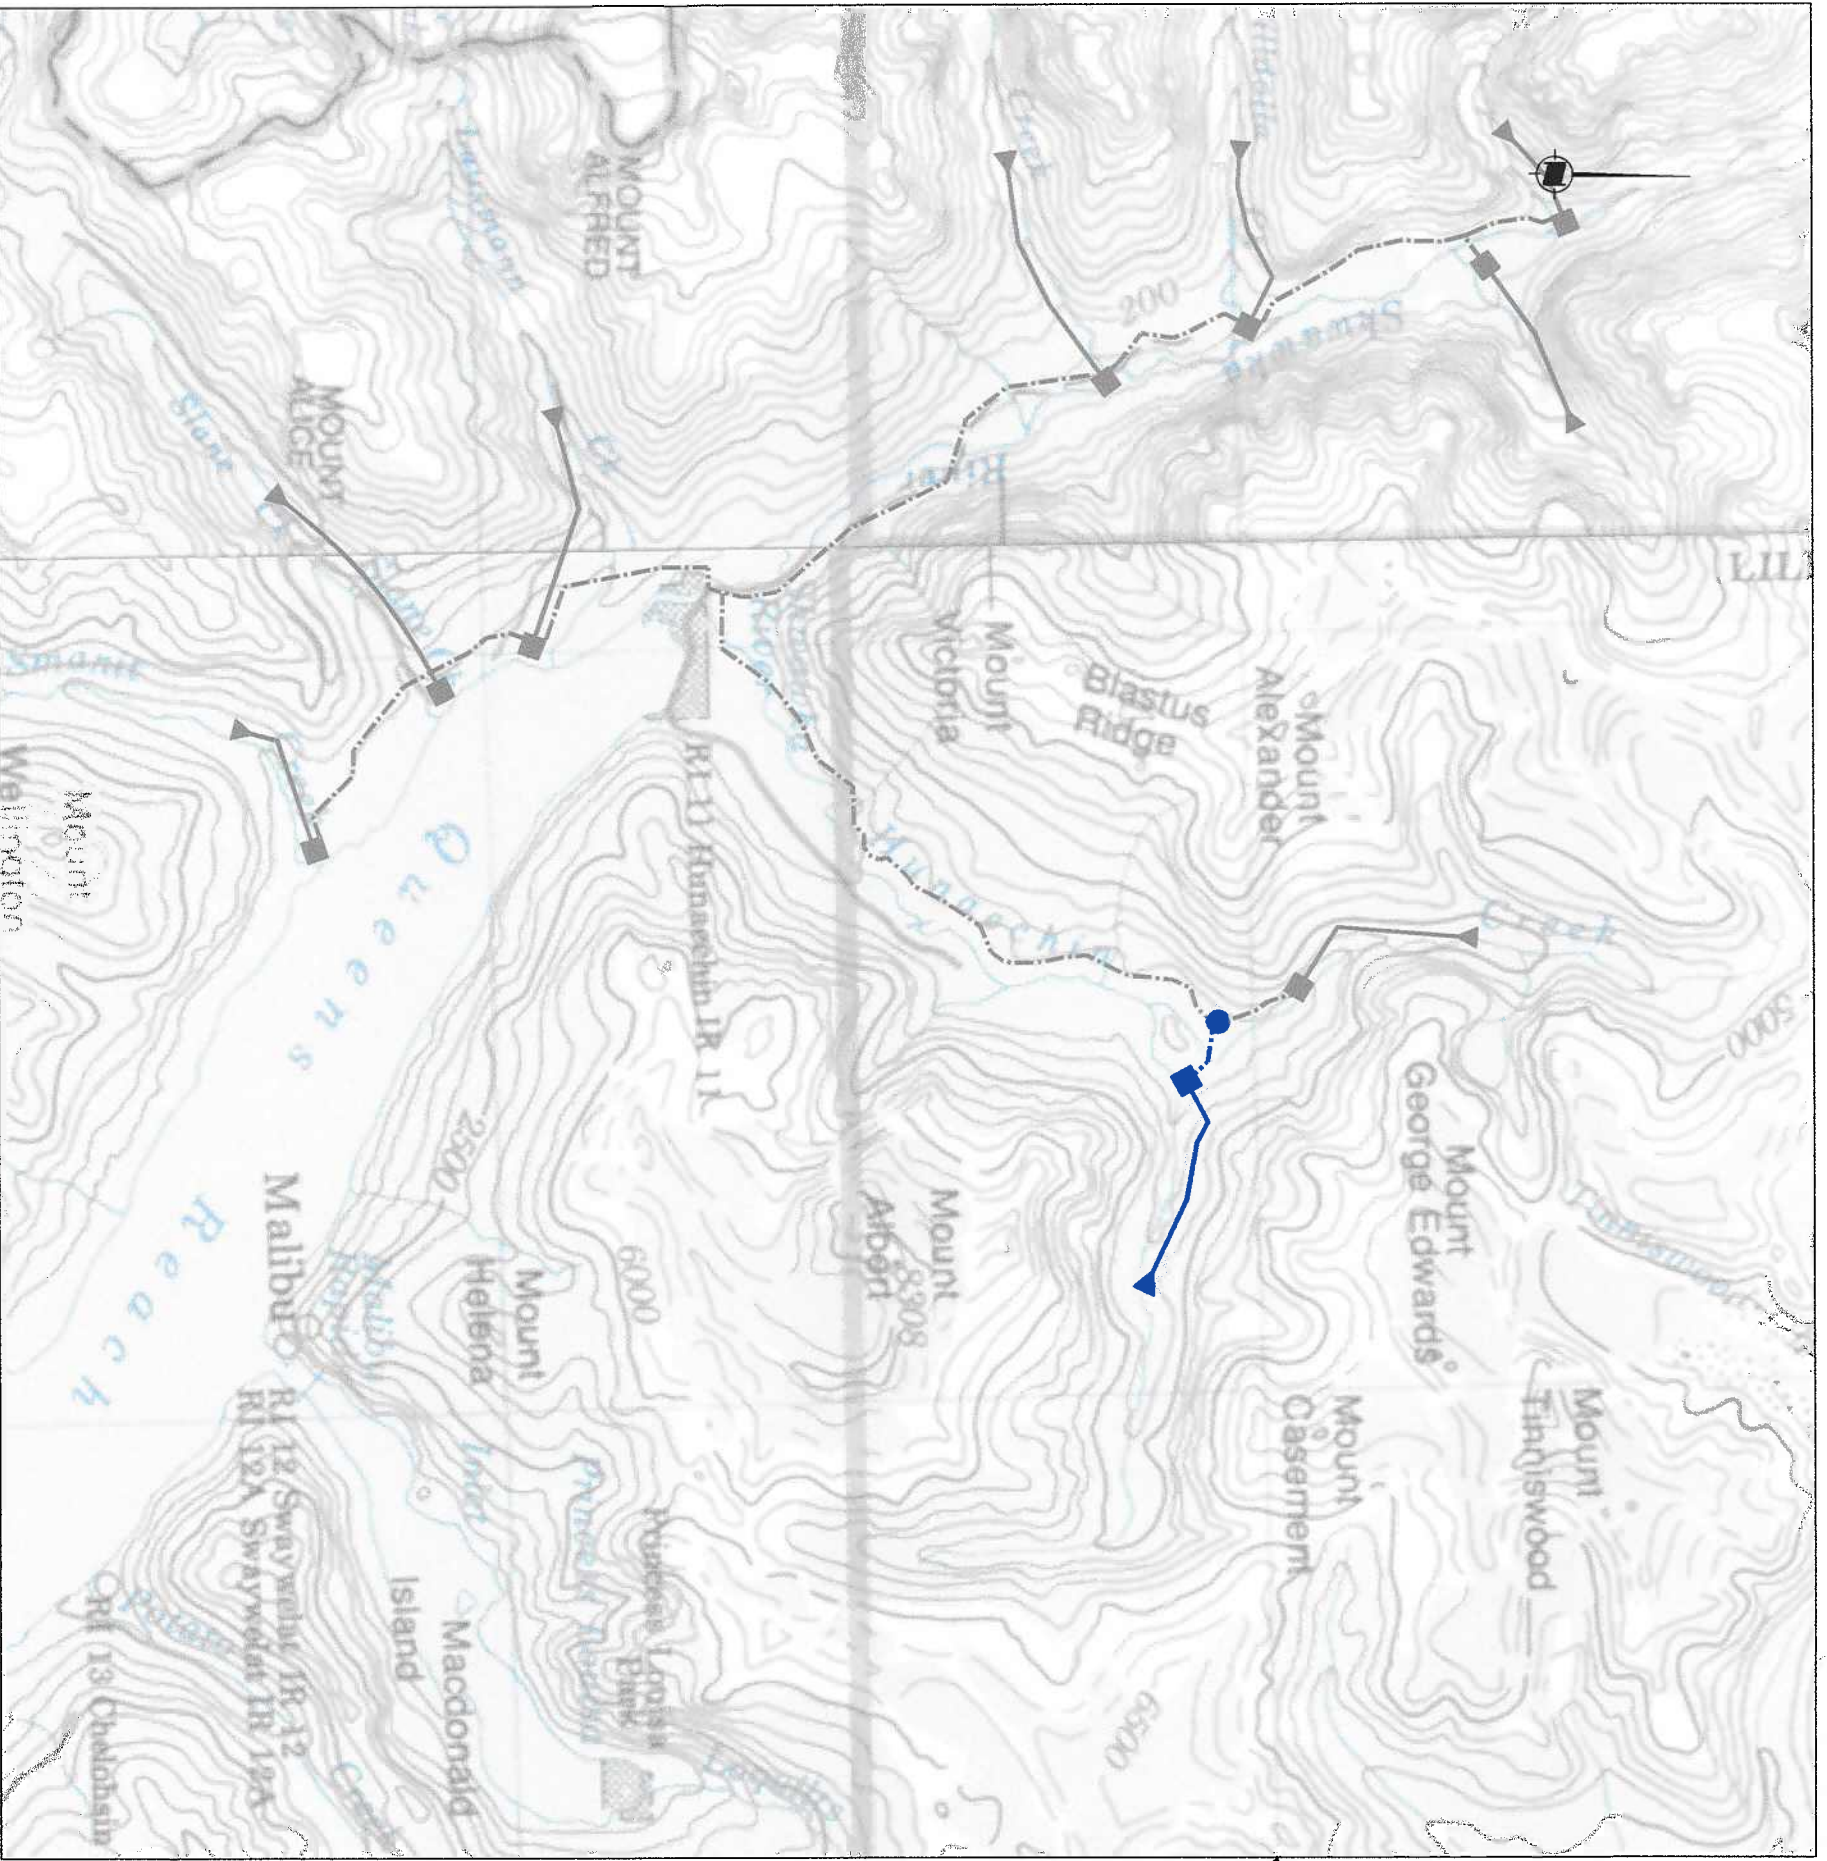

- ▲ INTAKE
- PENSTOCK
- POWERHOUSE
- TRANSMISSION LINE
- INTERCONNECTION POINT (UPPER HUNNAECHIN HYDROELECTRIC PROJECT TRANSMISSION LINE)

BASE MAP: NTS 92K AND 92J



SYNEX ENERGY RESOURCES LTD.
ZZ CREEK (TRIBUTARY TO HUNNAECHIN CREEK)
HYDROELECTRIC PROJECT
LOCATION PLAN

FIGURE 1	DWG. No.	R 0
DATE FEB 2007		