



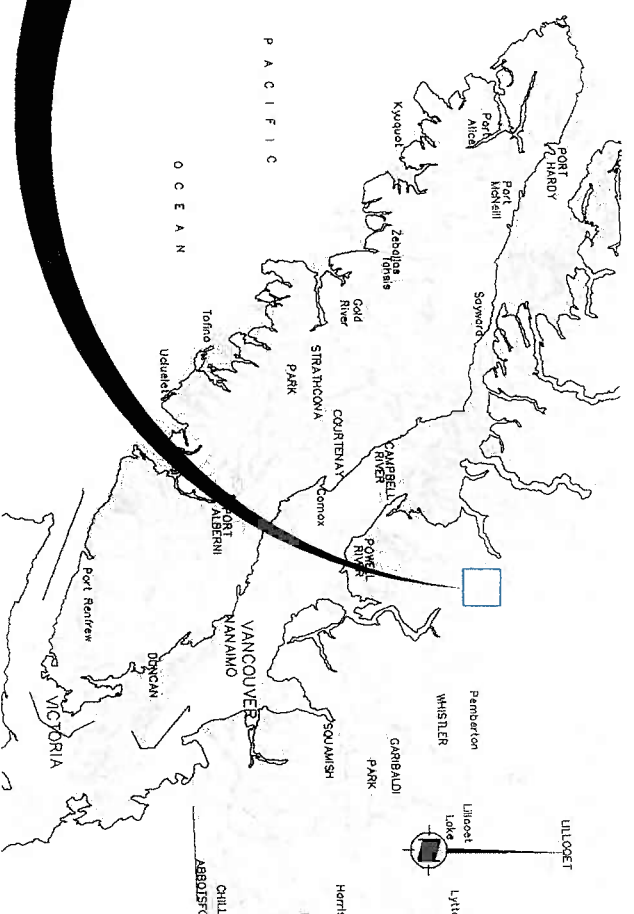

SOUTHWESTERN BRITISH COLUMBIA
N.T.S.

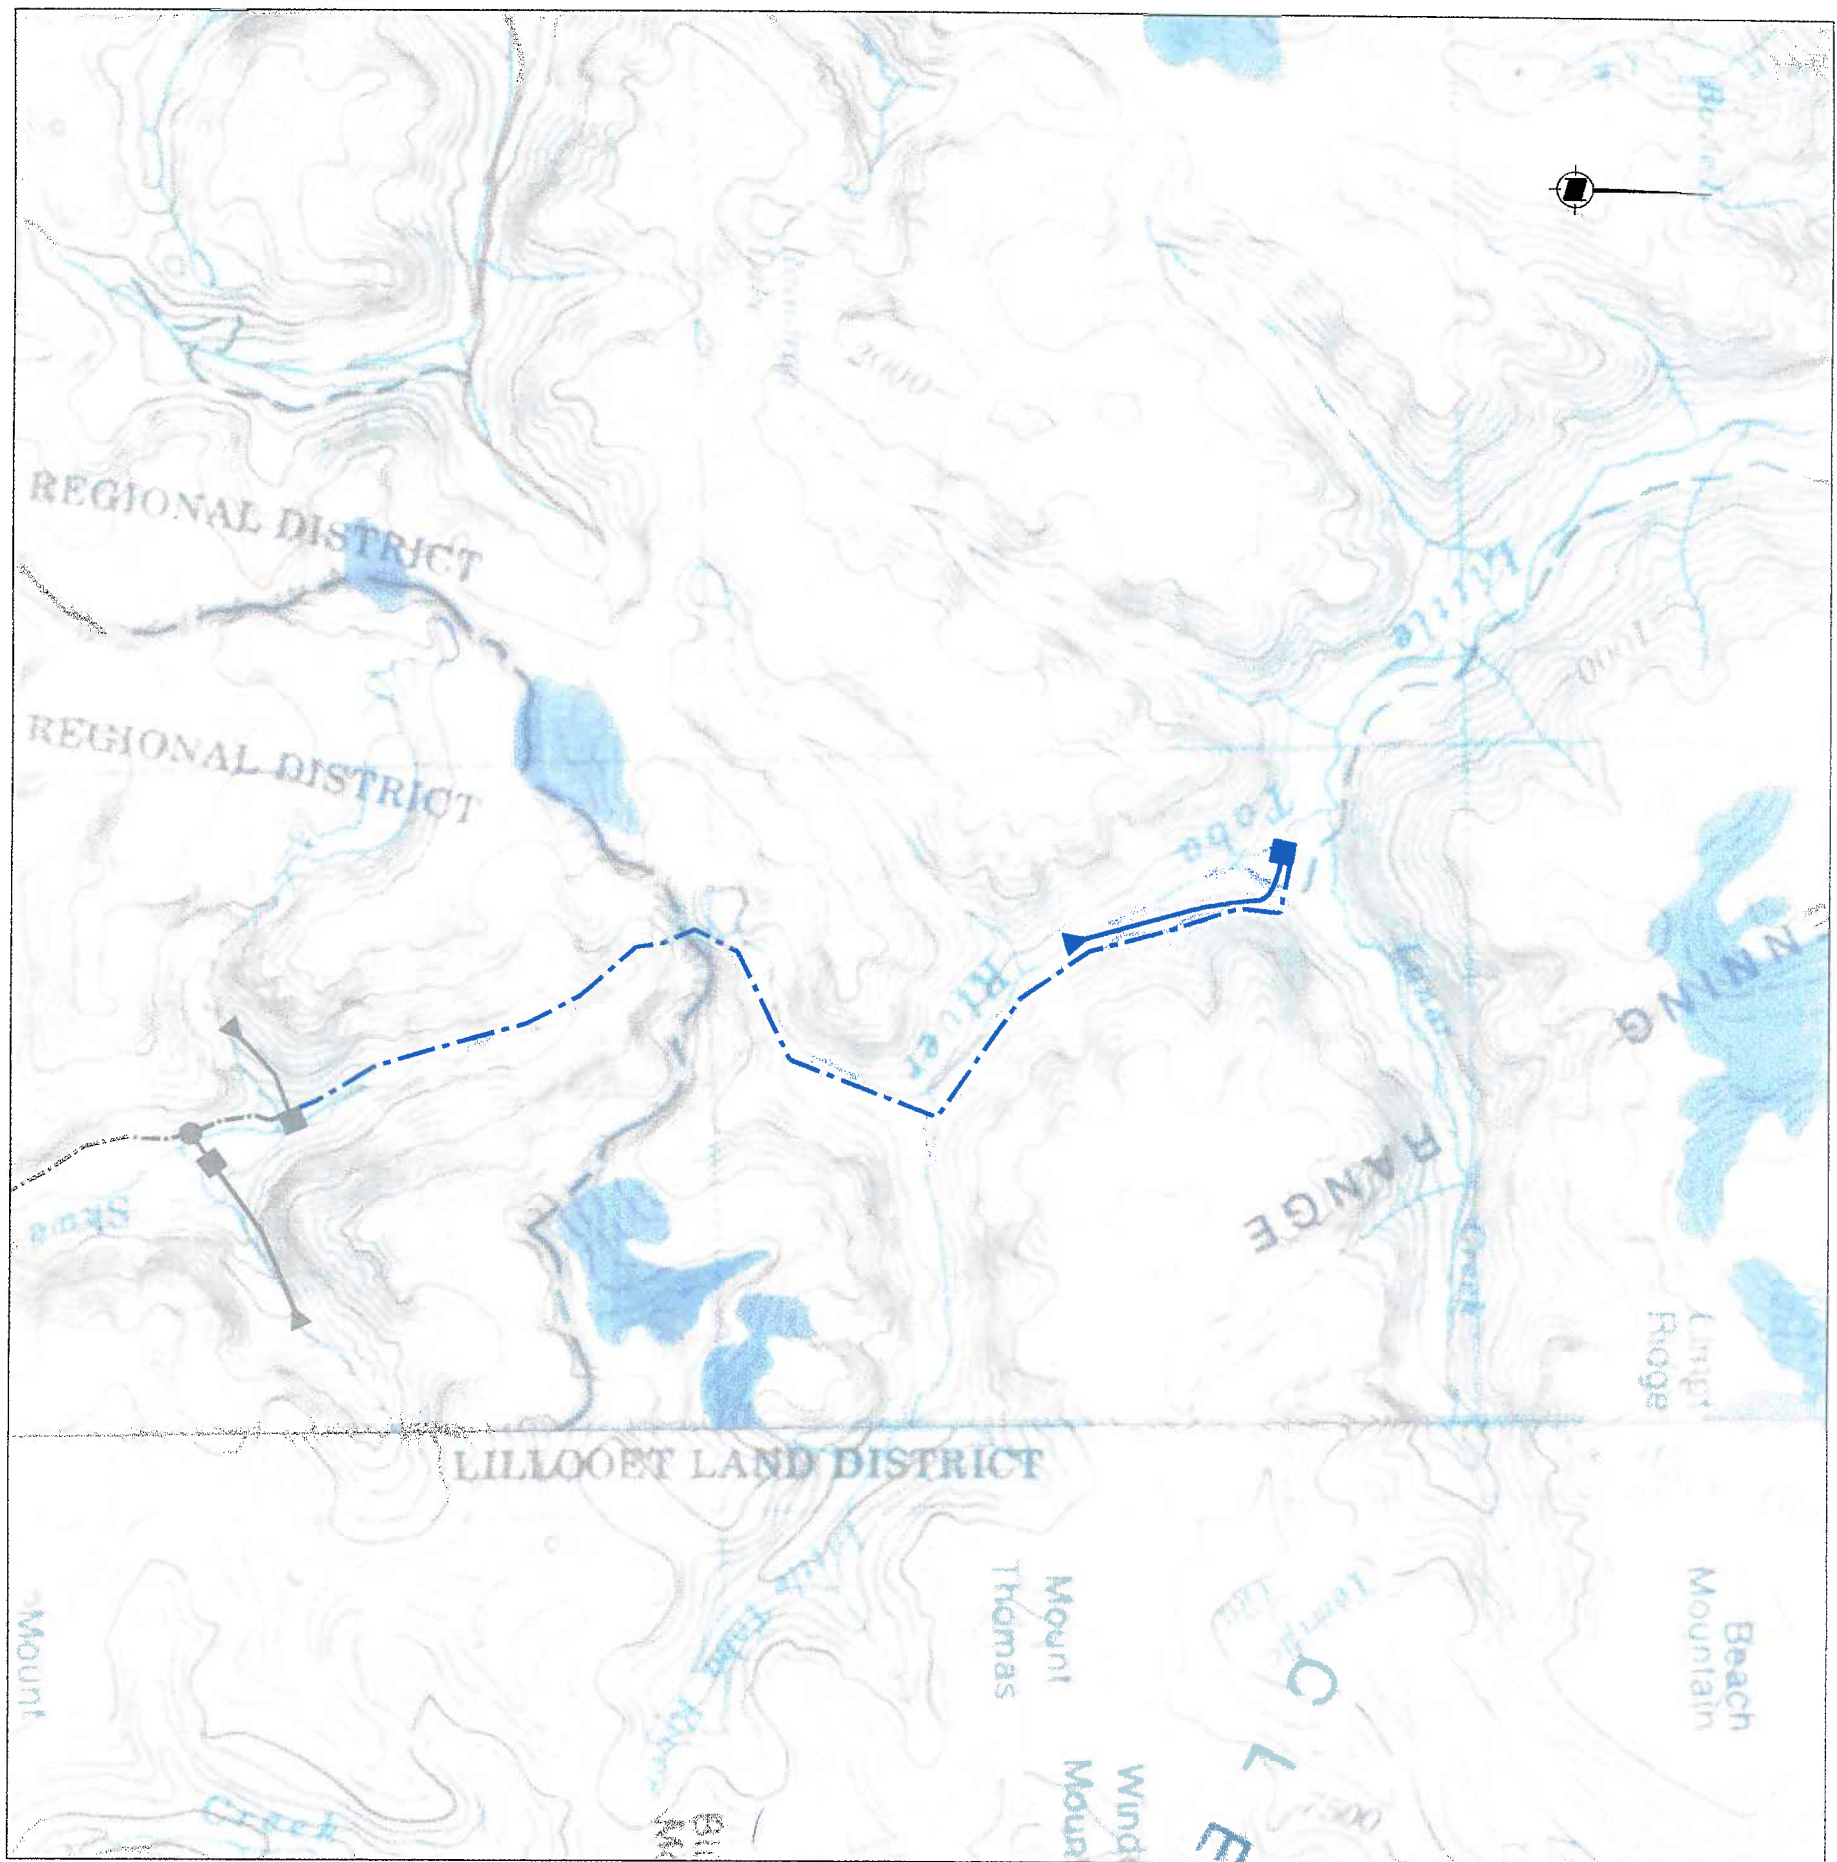

- INTAKE
- PENSTOCK
- POWERHOUSE
- TRANSMISSION LINE
- INTERCONNECTION POINT (WEST TRIBUTARY TO SKAWA RIVER HYDROELECTRIC PROJECT POWERHOUSE)

BASE MAP: NTS 92K AND 92J

SCALE 0 1000 2000 3000 4000 metres

HAWKEYE ENERGY CORPORATION			
LITTLE TOBA RIVER HYDROELECTRIC PROJECT			
LOCATION PLAN			
FIGURE 1			
DATE	JUN 2007	DWG. No.	R 0