


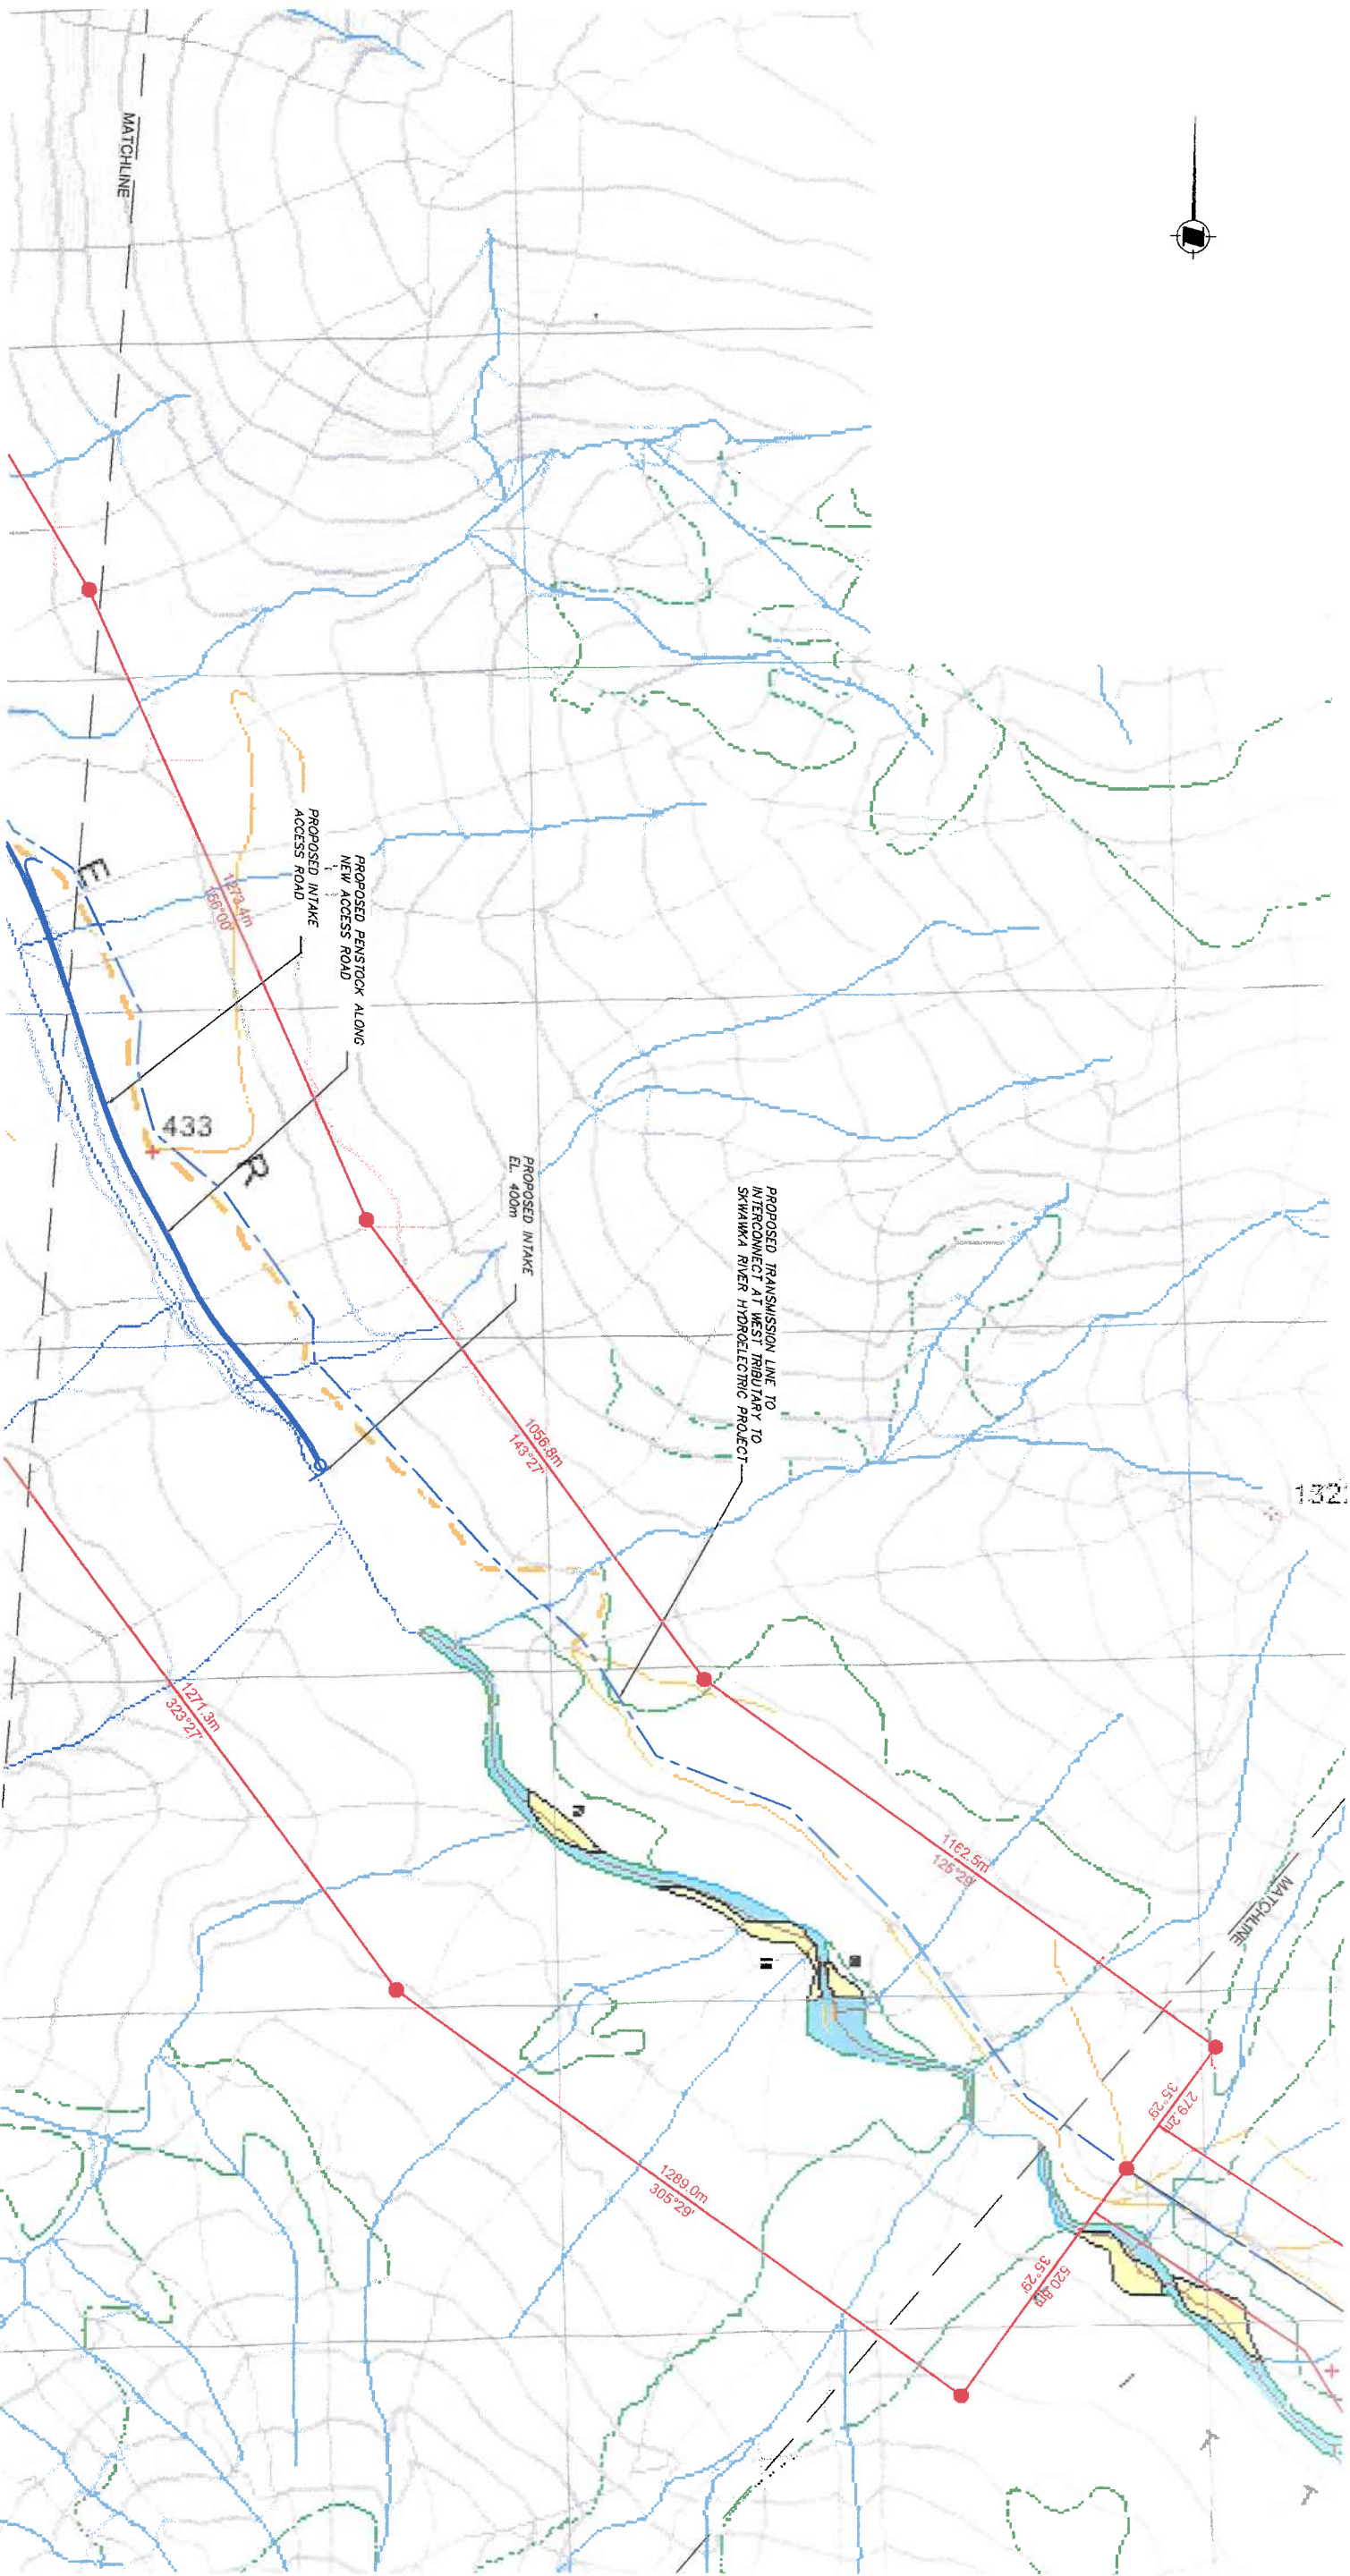

BASE MAP COMPILED FROM BC ONLINE CADASTER IMAGES.
SCALE 0 100 200 300 400 500 metres

HAWKEYE ENERGY CORPORATION			
LITTLE TOBA RIVER HYDROELECTRIC PROJECT			
CROWN LAND APPLICATION AREAS			
FIGURE 9B			
DATE	DWG. No.	R 0	
JUN 2007			