

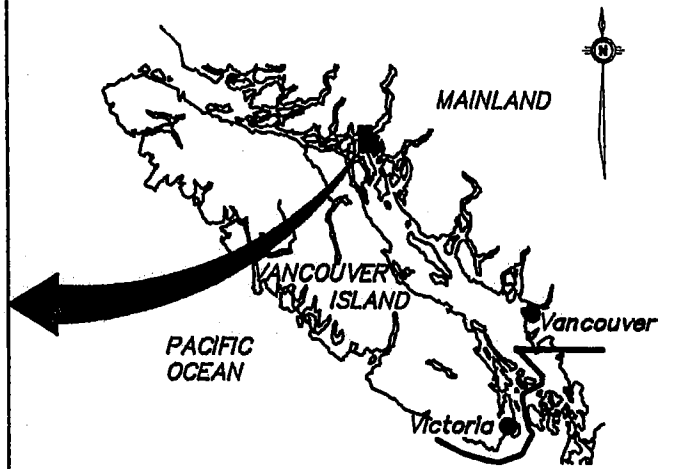


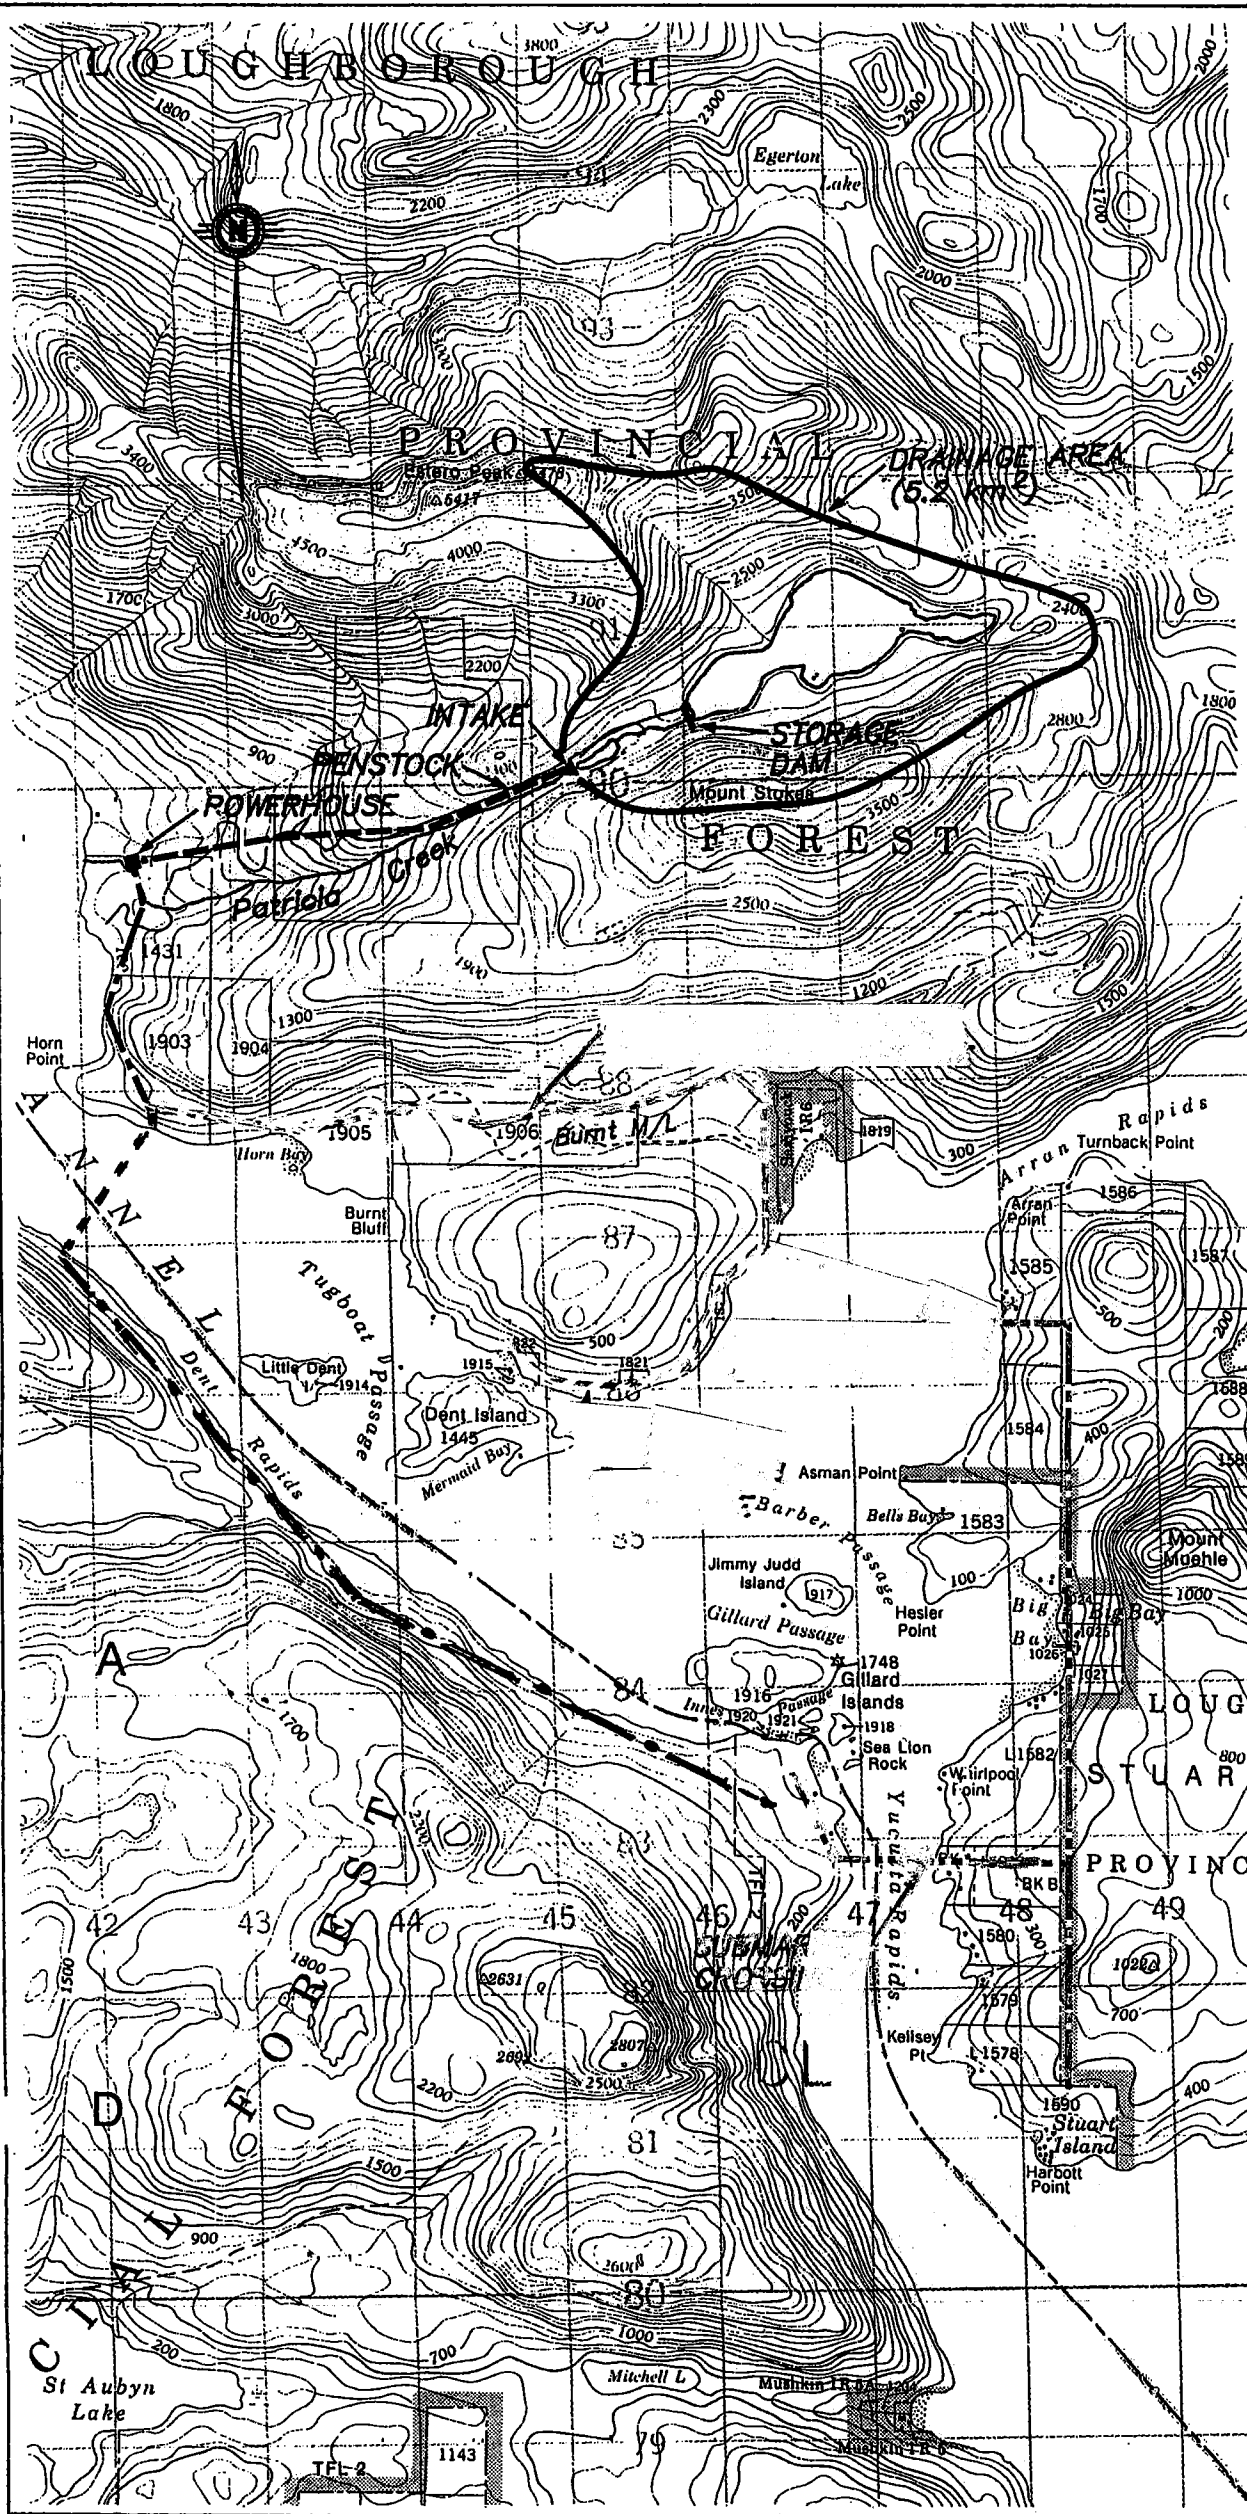

KEY MAP

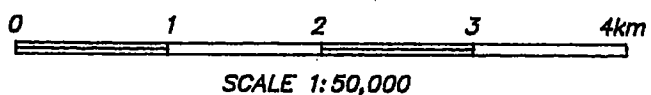

PATRICIA CREEK HYDROELECTRIC
GENERATING STATION

PROJECT LAYOUT

PROJECT: _____

DATE: _____