
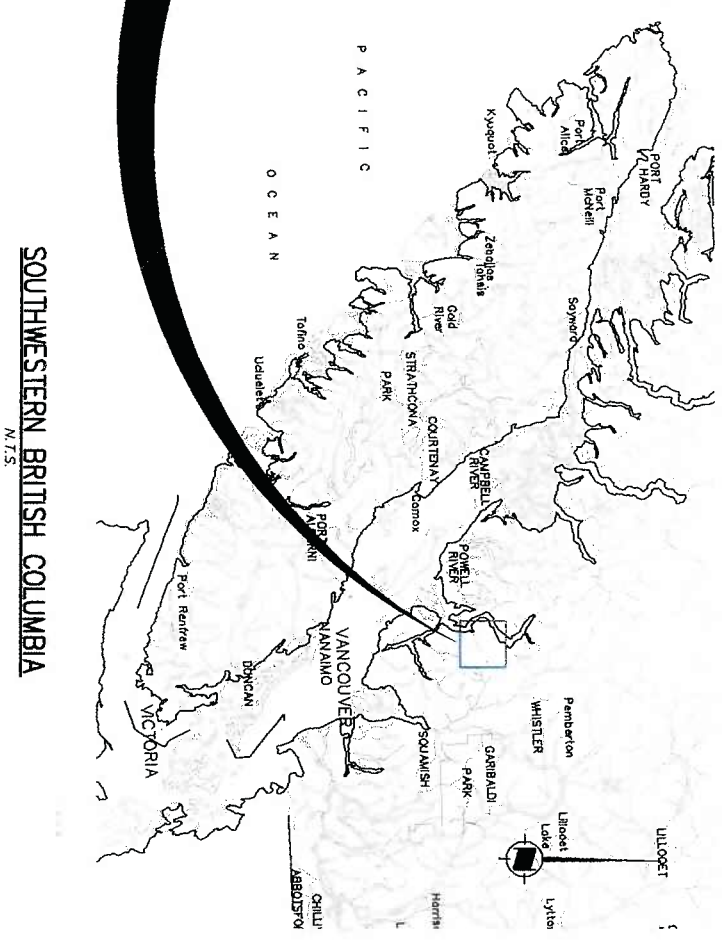


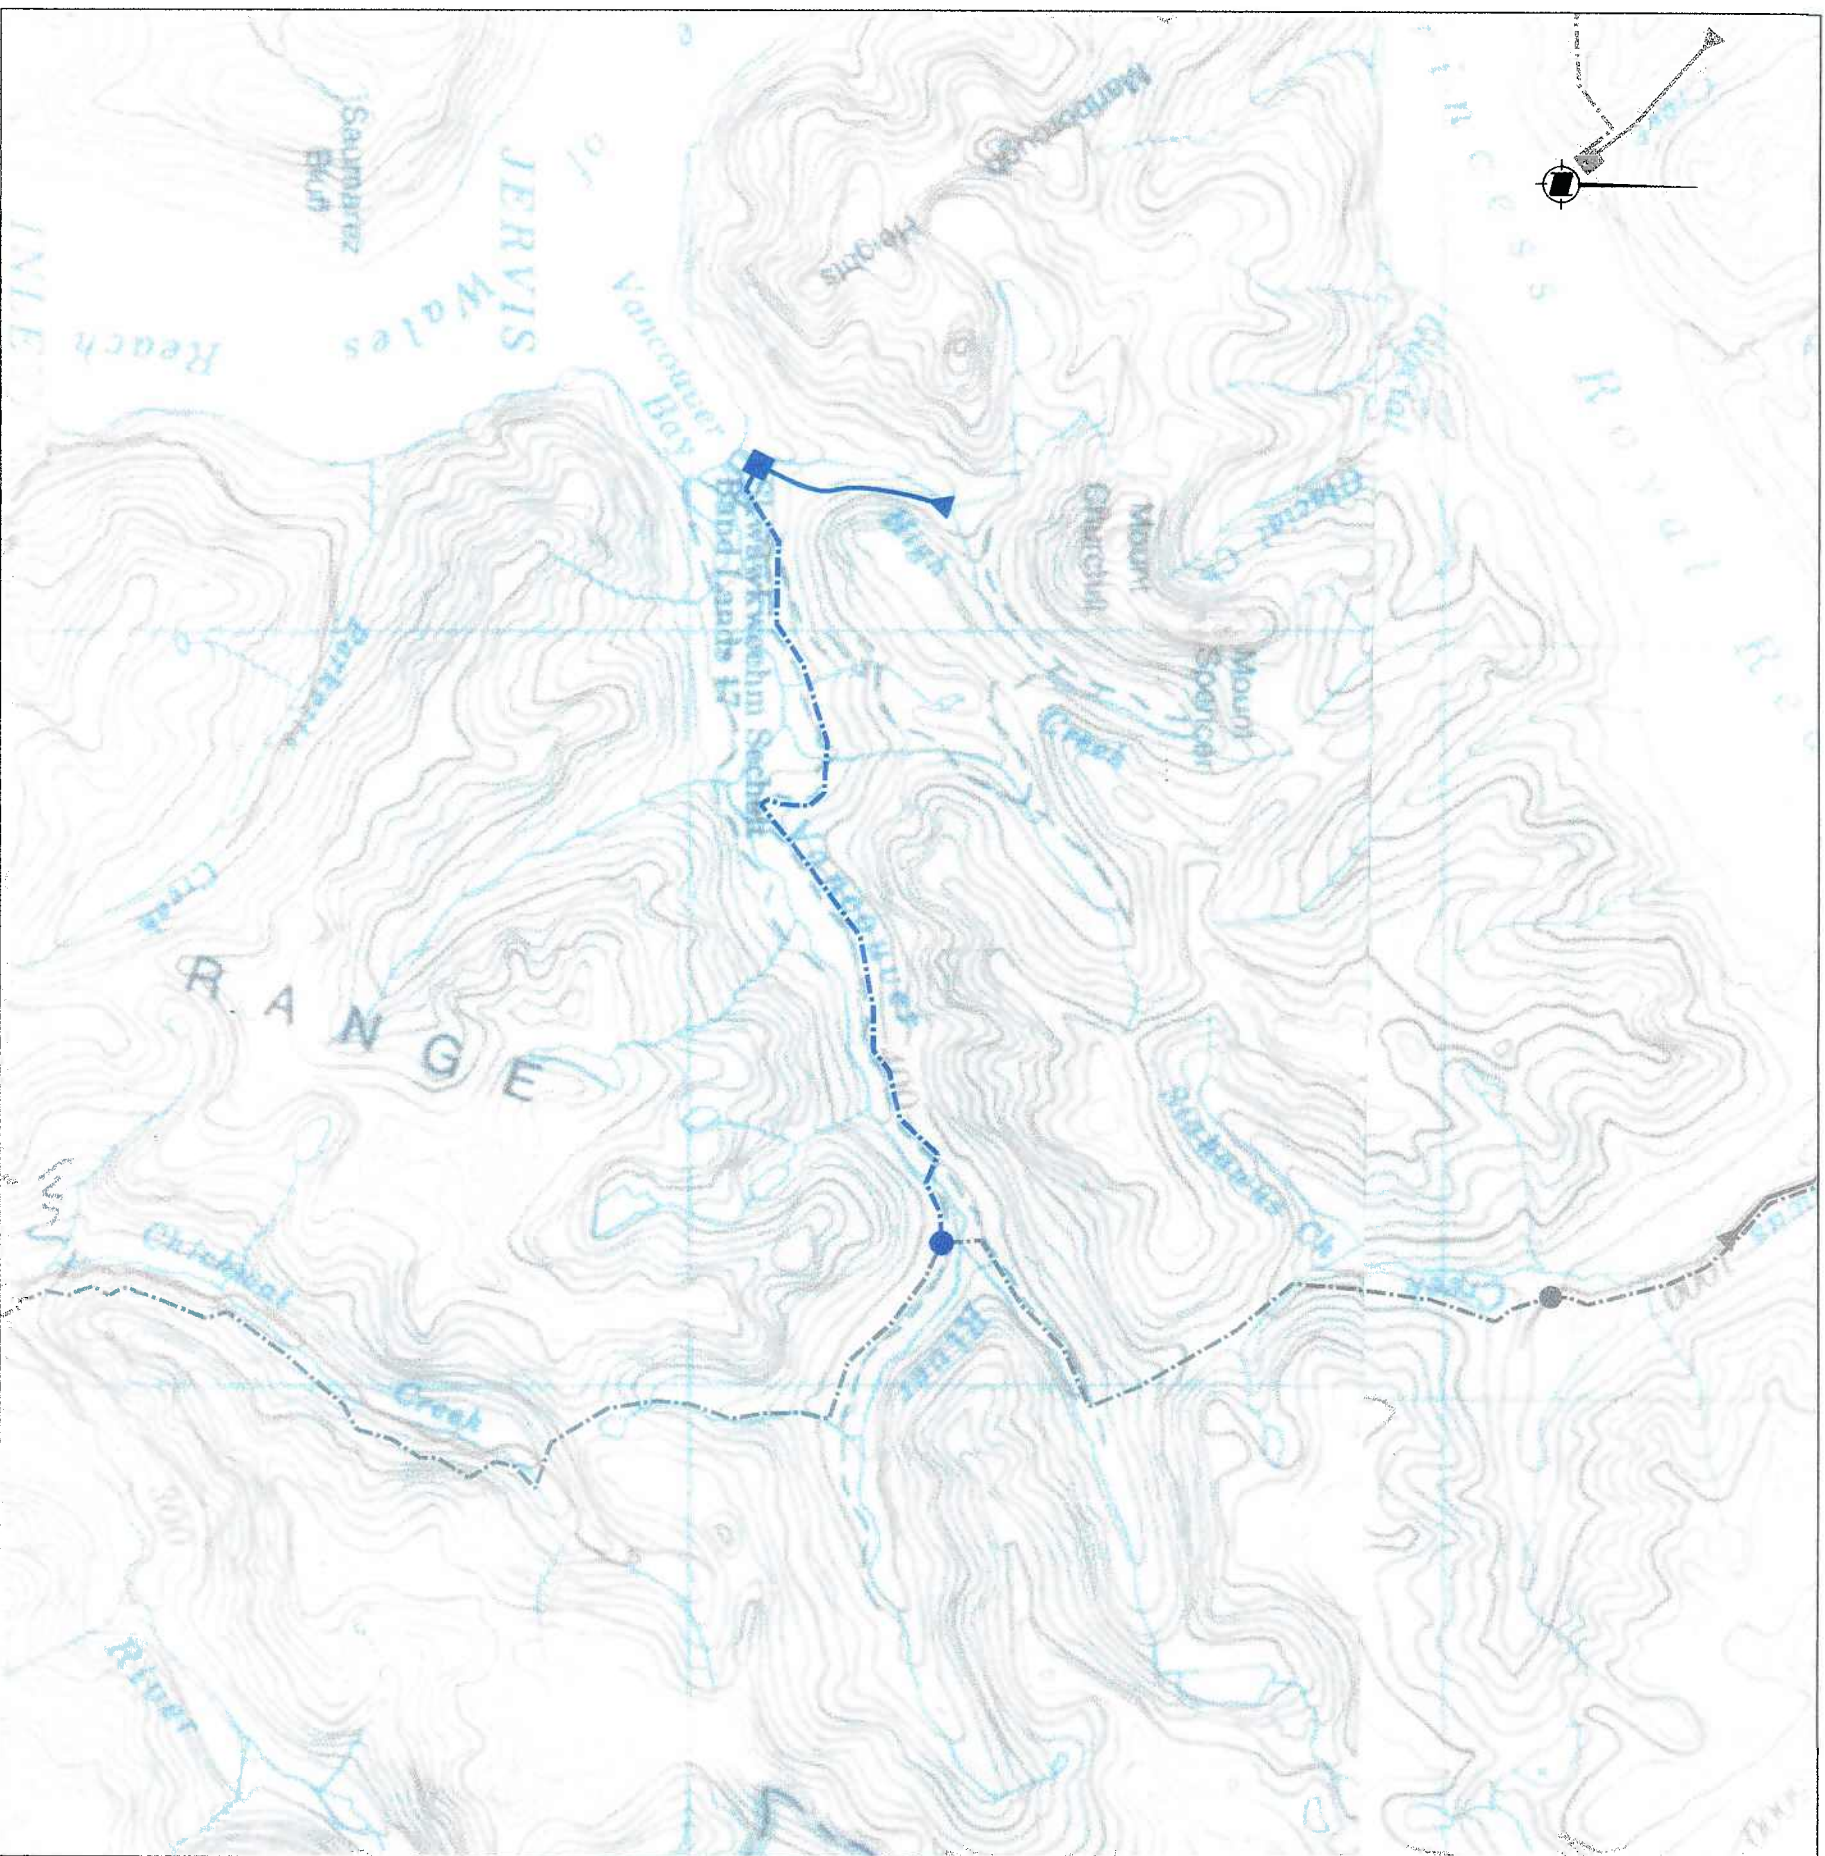

SOUTHWESTERN BRITISH COLUMBIA
N.T.S.

N.T.S

INTAKE
PENSTOCK
POWERHOUSE
TRANSMISSION LINE
INTERCONNECTION POINT (PROPOSED SECHLT
TRANSMISSION LINE)

BASE MAP: NTS 92.J AND 92.G.

SCALE 0 1000 2000 3000 4000 metres

HAWKEYE ENERGY CORPORATION

HIGH CREEK HYDROELECTRIC PROJECT

LOCATION PLAN

FIGURE 1

DATE JUN 2007

DWG. No.

DATE JUN 2007

ॐ